


FINAL SURVEY	BY	DATE
SURVEYED		
PLOTTED		
TEMPLATE		
NOTE BOOK		
AREAS CHECKED		

ORIGINAL SURVEY	BY	DATE
SURVEYED		
PLOTTED		
TEMPLATE		
NOTE BOOK		
AREAS CHECKED		

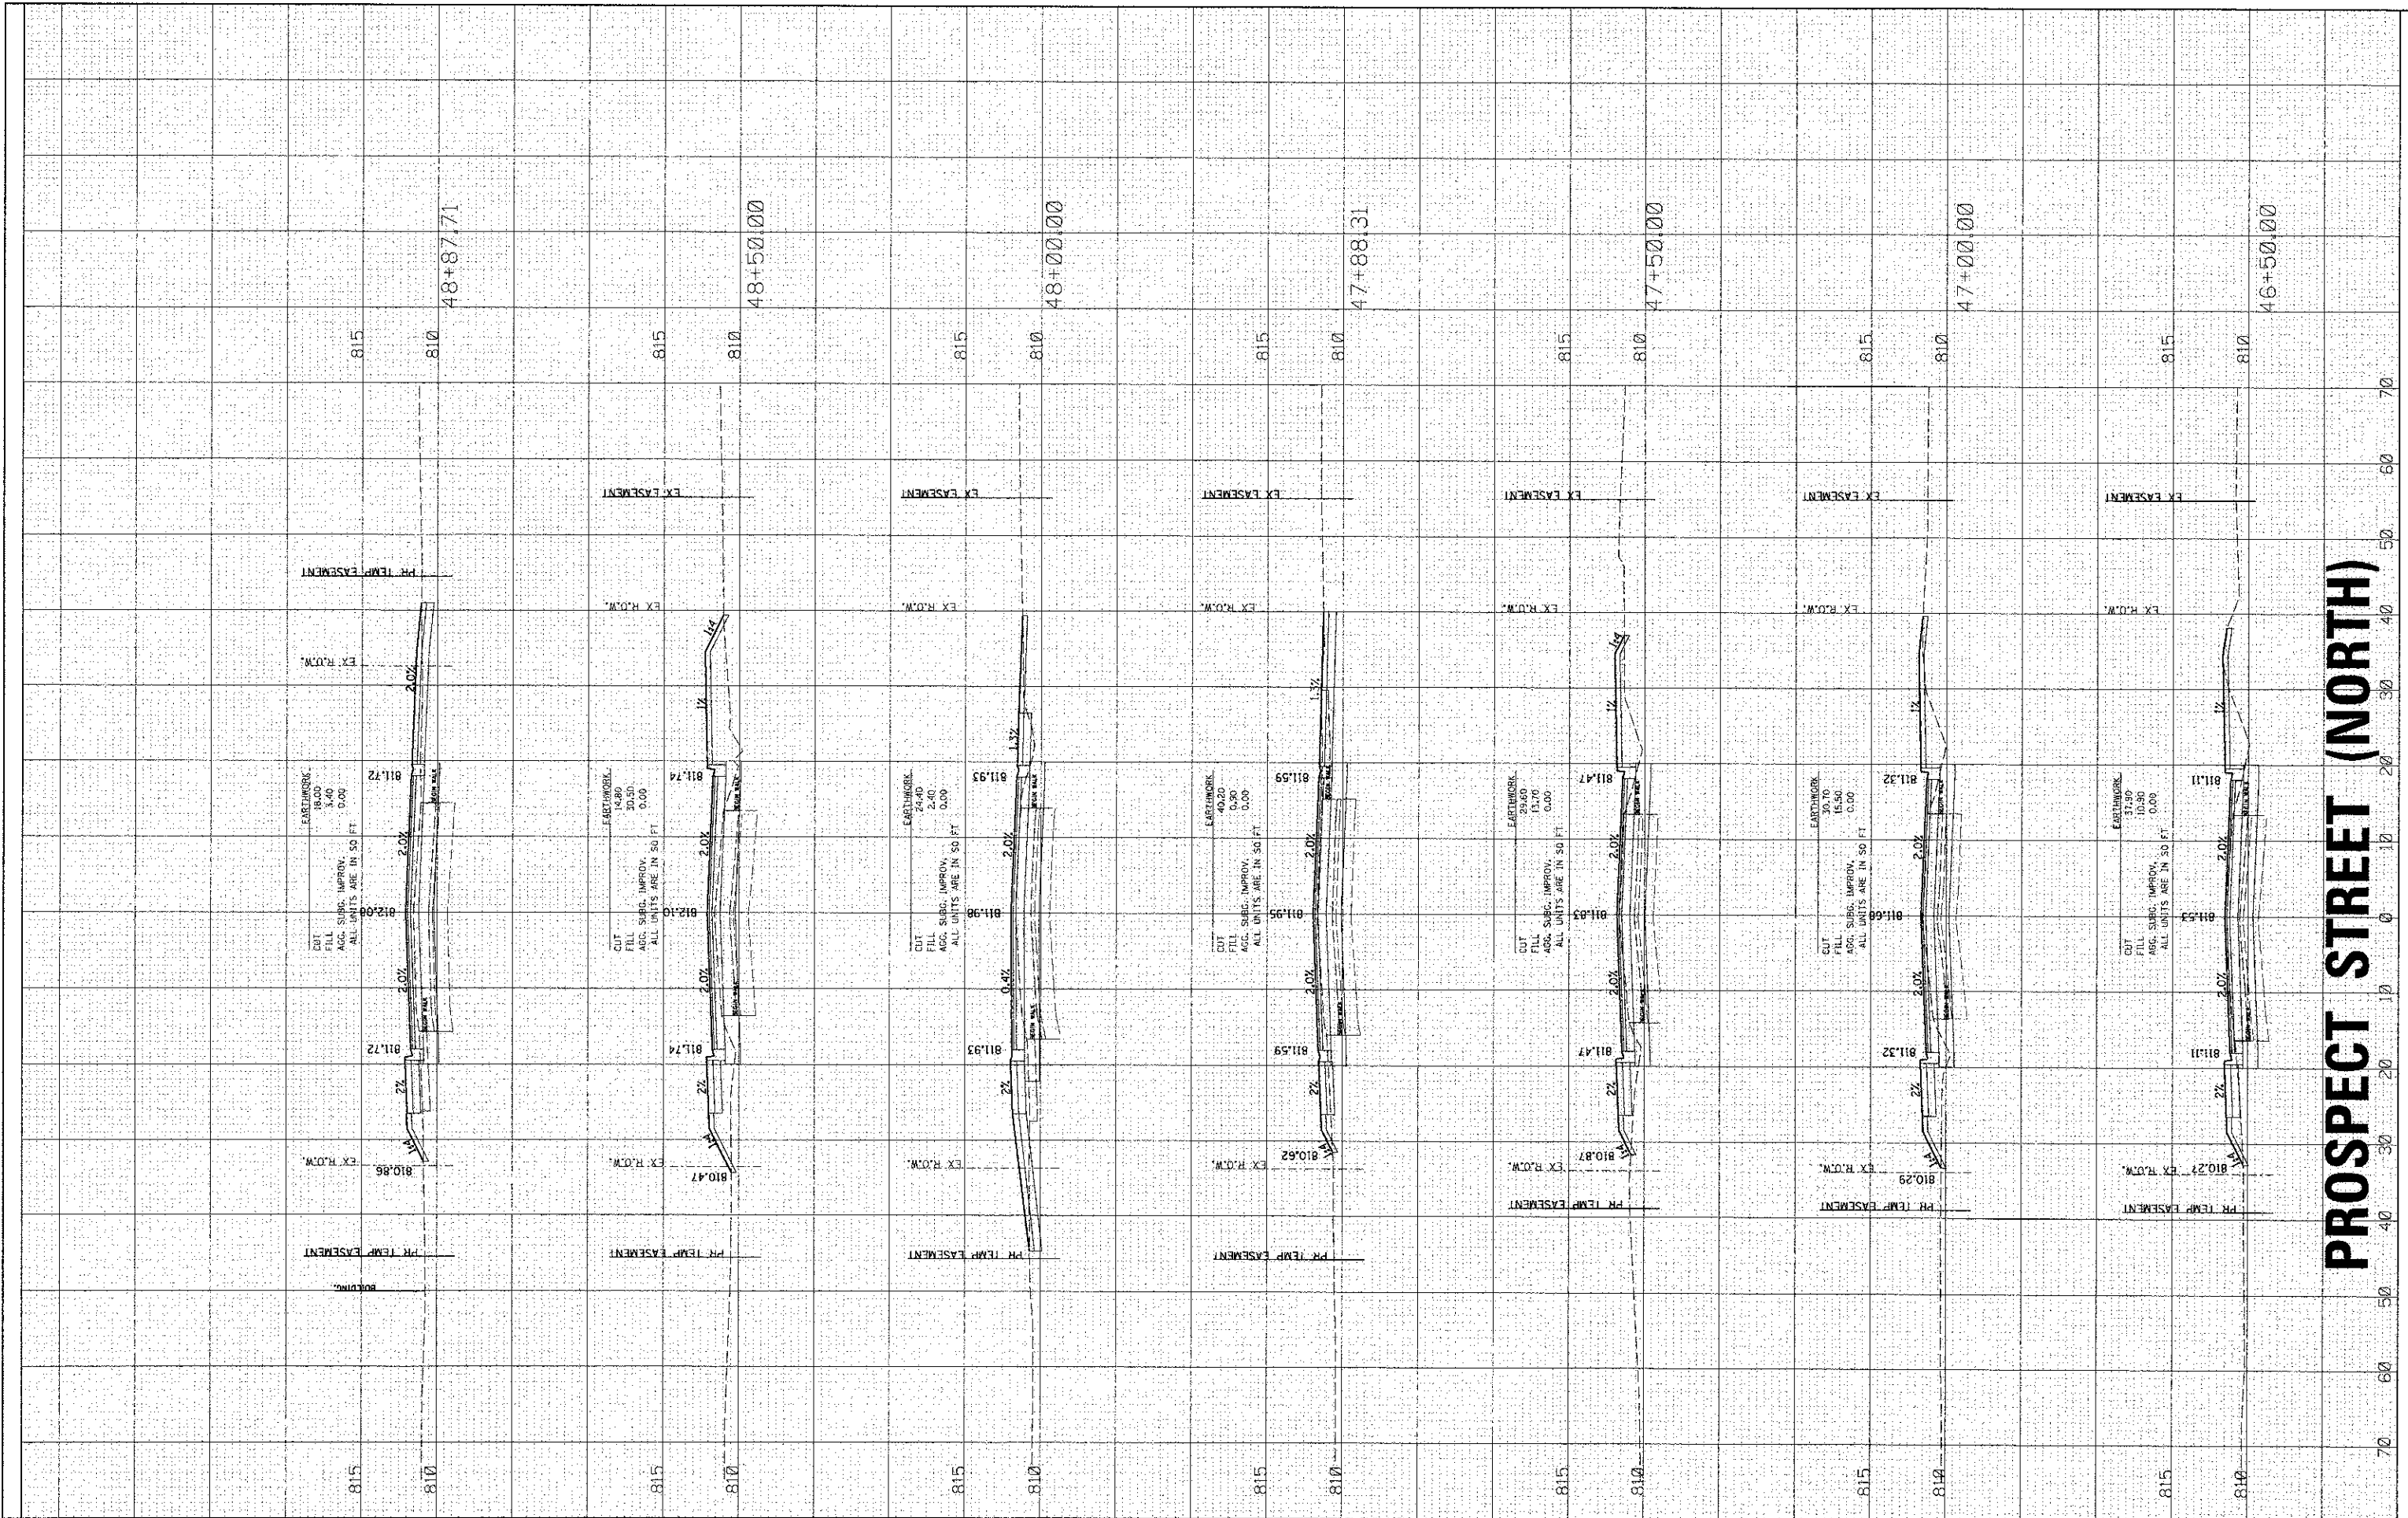

PROSPECT STREET (NORTH)

HRGreen
 Illinois Professional Design Firm
 #184-01327

USER NAME = spenal	DESIGNED -	REVISED -
PLOT SCALE =	DRAWN -	REVISED -
PLOT DATE = 2/13/2013	CHECKED -	REVISED -
	DATE -	REVISED -

**STATE OF ILLINOIS
DEPARTMENT OF TRANSPORTATION**

CROSS SECTIONS	
SCALE: 10H:5V	SHEET NO. 2 OF 5 SHEETS
STA.	TO STA.

F.A.U. RTE. 4087	SECTION 98-00024-00-WR	COUNTY MCHENRY	TOTAL SHEETS 115	SHEET NO. 105
FED. ROAD DIST. NO. ILLINOIS FED. AID PROJECT		CONTRACT NO. 63532		