


FINAL SURVEY PLOTTED TEMPLATE AREAS CHECKED

ORIGINAL SURVEY PLOTTED TEMPLATE AREAS CHECKED

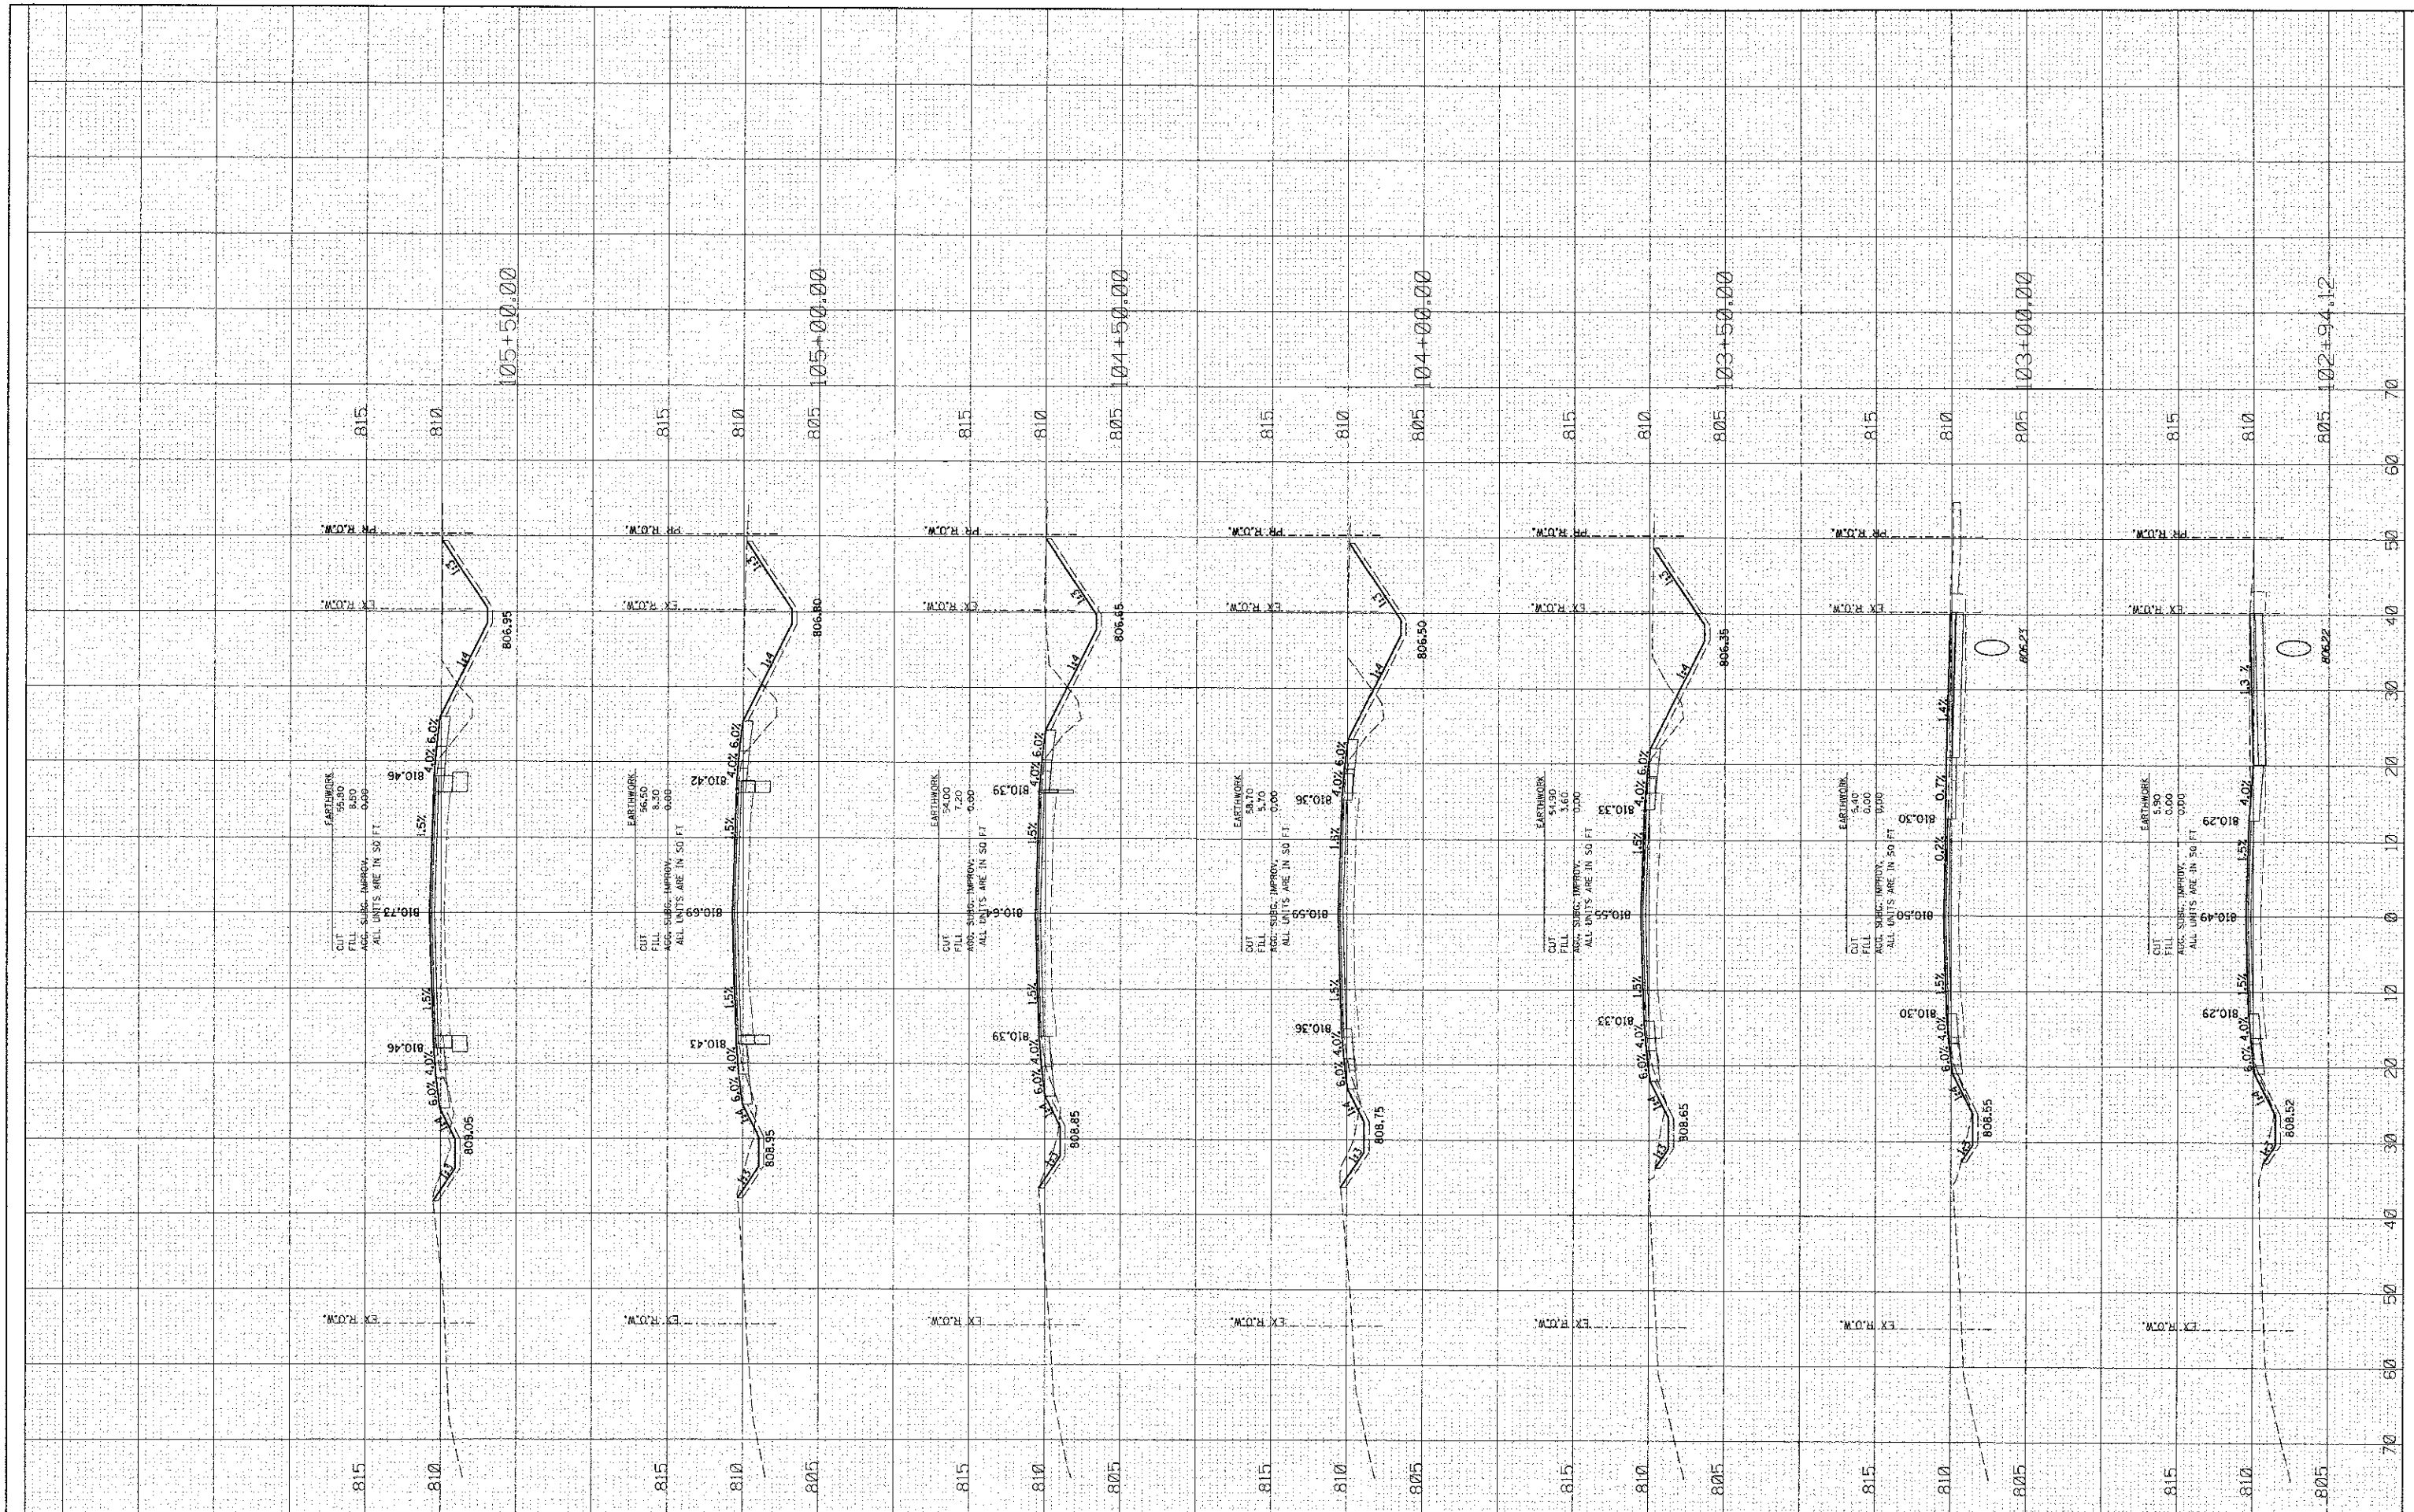

HRGreen.com  
 Illinois Professional Design Firm  
 #194-001322

USER NAME = sporne1  
 PLOT SCALE =  
 PLOT DATE = 2/13/2013

DESIGNED -  
 DRAWN -  
 CHECKED -  
 DATE -

REVISED -  
 REVISED -  
 REVISED -  
 REVISED -

STATE OF ILLINOIS  
 DEPARTMENT OF TRANSPORTATION

CROSS SECTIONS  
 ILLINOIS ROUTE 176

SCALE: 10H:5V SHEET NO. 2 OF 7 SHEETS STA. TO STA.

F.A.M. RTE. 4087	SECTION 98-00024-00-WR	COUNTY MCHENRY	TOTAL SHEETS 115	SHEET NO. 110
FED. ROAD DIST. NO. ILLINOIS FED. AID PROJECT		CONTRACT NO. 63532		