


FINAL SURVEY	BY	DATE
PLOTTED		
NOTE BOOK		
AREAS CHECKED		

ORIGINAL SURVEY	BY	DATE
PLOTTED		
NOTE BOOK		
AREAS CHECKED		

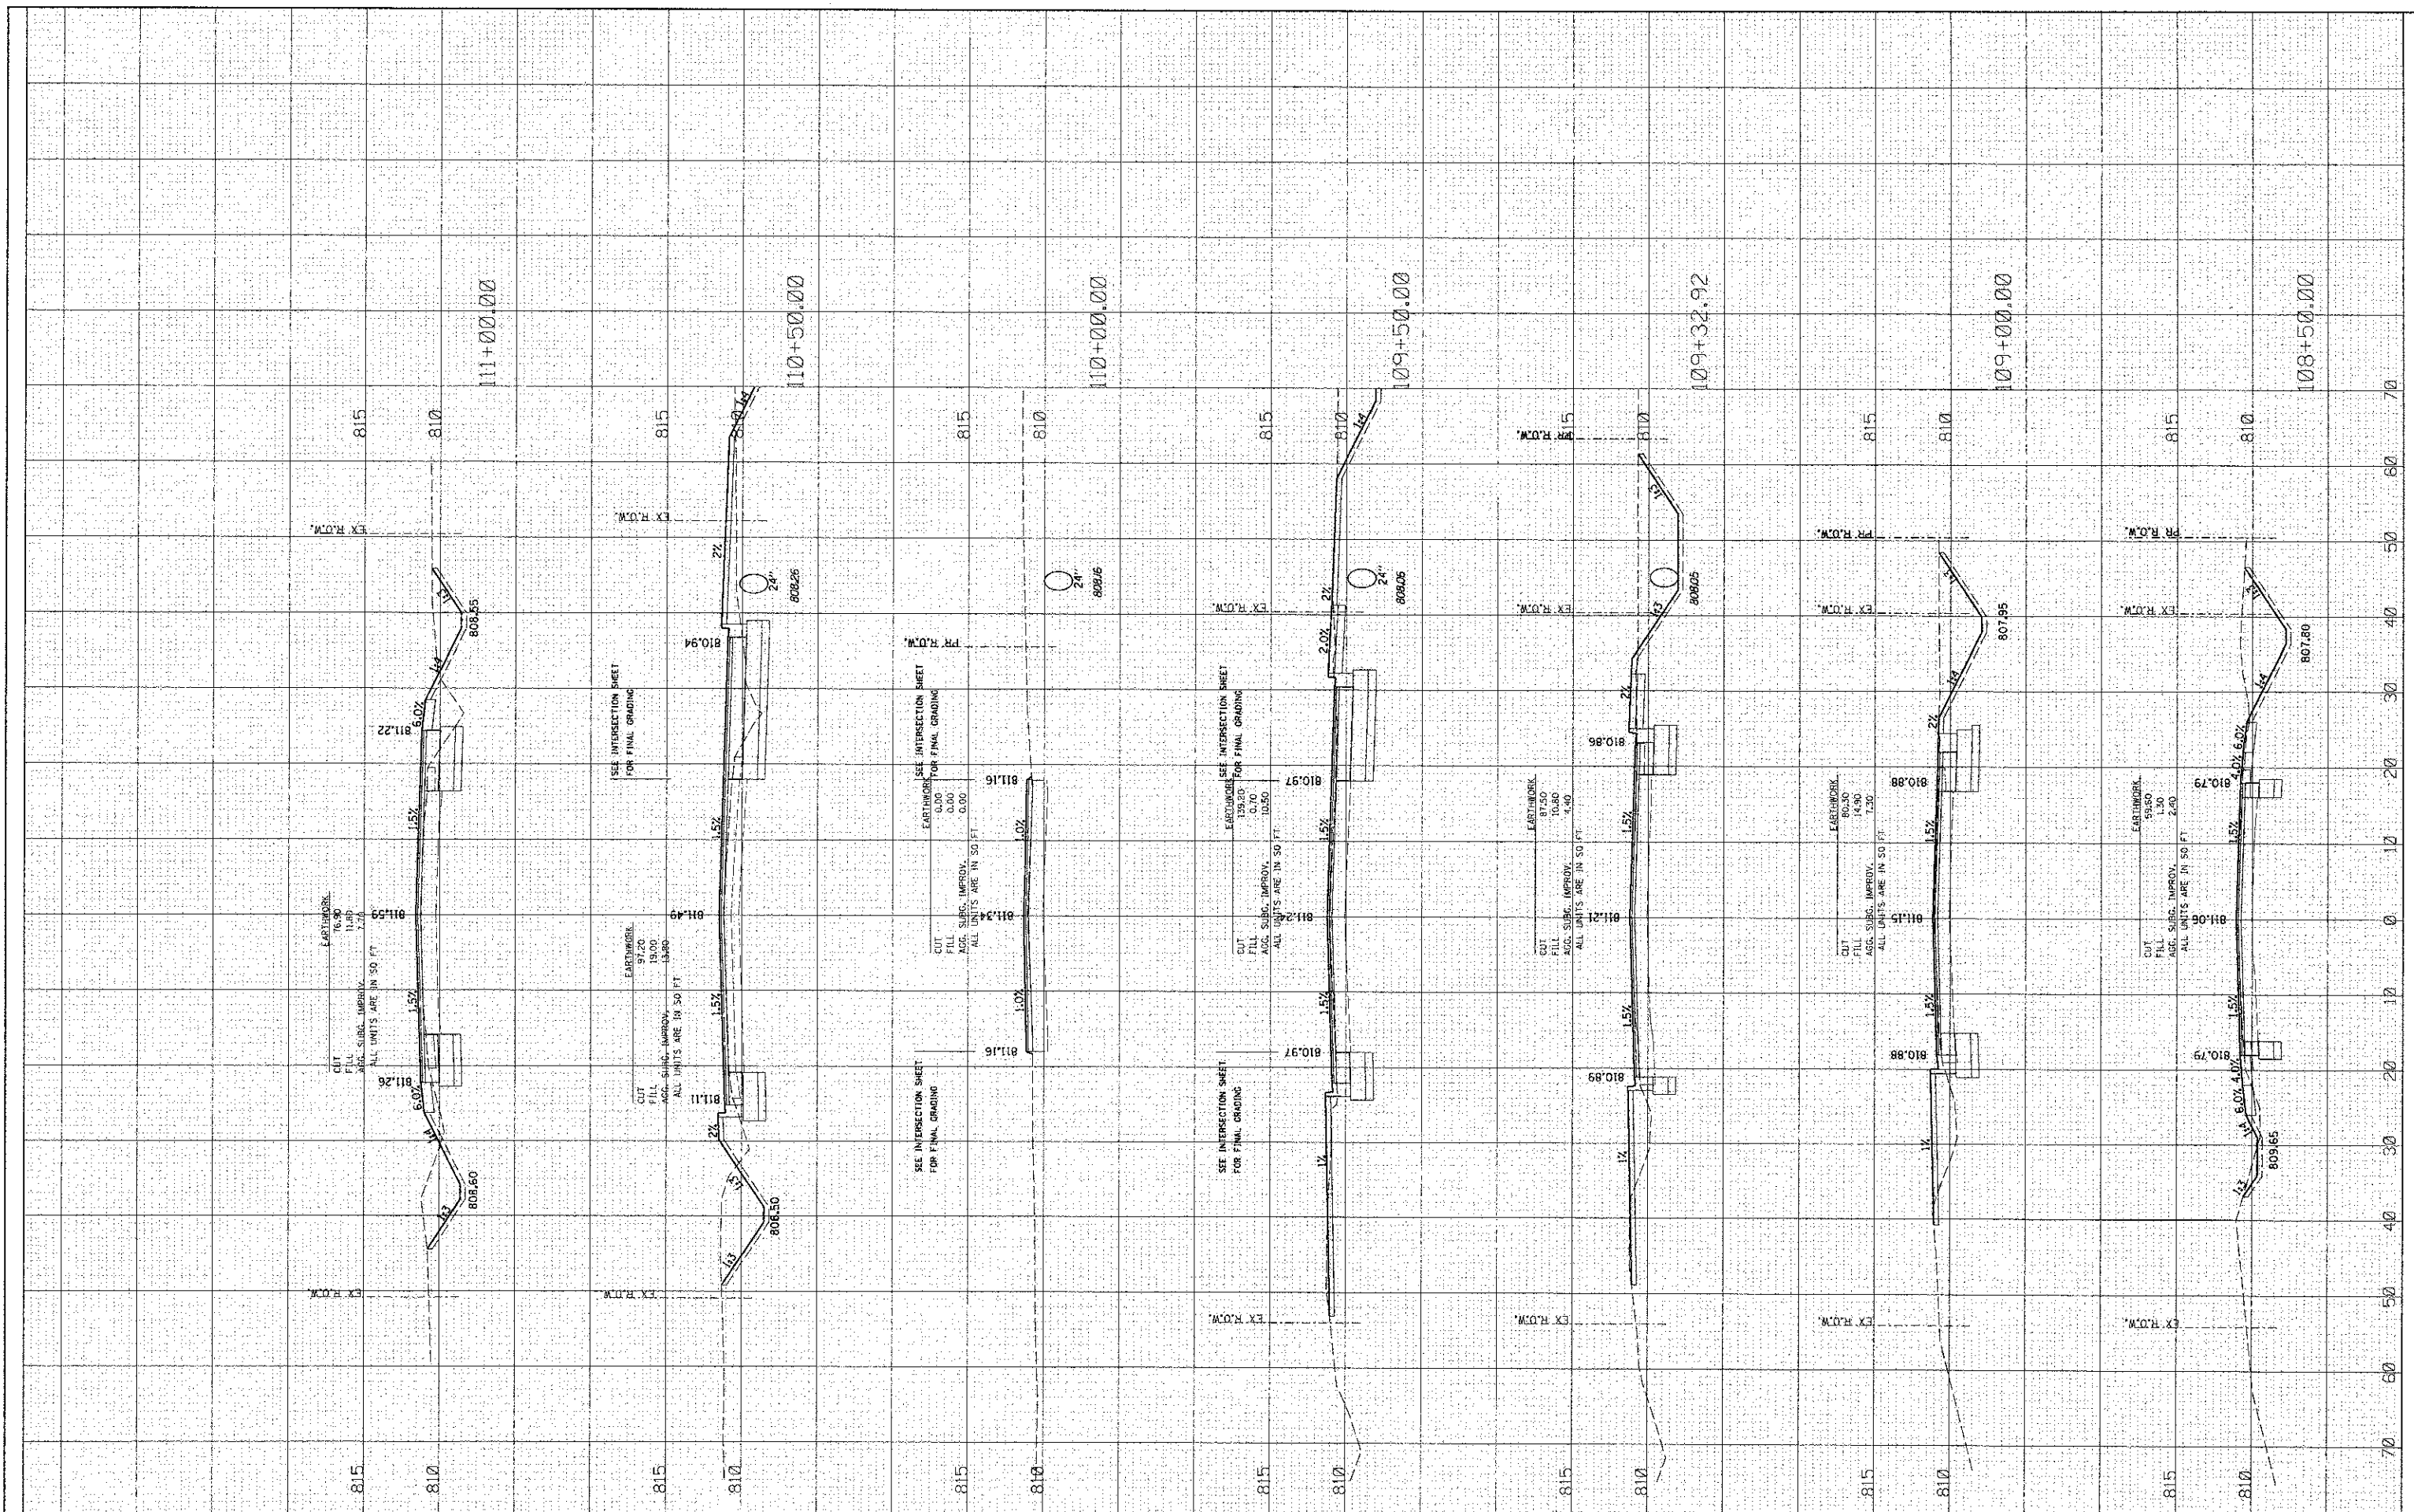

HRGreen.com
 Illinois Professional Design Firm
 #104-001322

USER NAME = sperna1
PLOT SCALE =
PLOT DATE = 2/13/2013

DESIGNED -	REVISED -
DRAWN -	REVISED -
CHECKED -	REVISED -
DATE -	REVISED -

**STATE OF ILLINOIS
 DEPARTMENT OF TRANSPORTATION**

CROSS SECTIONS ILLINOIS ROUTE 176	
SCALE: 10H:5V	SHEET NO. 4 OF 7 SHEETS
STA.	TO STA.

F.A.J. R.T.E. 4087	SECTION 98-00024-00-WR	COUNTY McHENRY	TOTAL SHEETS 115	SHEET NO. 112
CONTRACT NO. 63532				
FED. ROAD DIST. NO. ILLINOIS FED. AID PROJECT				