


FINAL SURVEY	DATE
PLOTTED	
NOTE BOOK	
AREAS CHECKED	

ORIGINAL SURVEY	DATE
PLOTTED	
NOTE BOOK	
AREAS CHECKED	

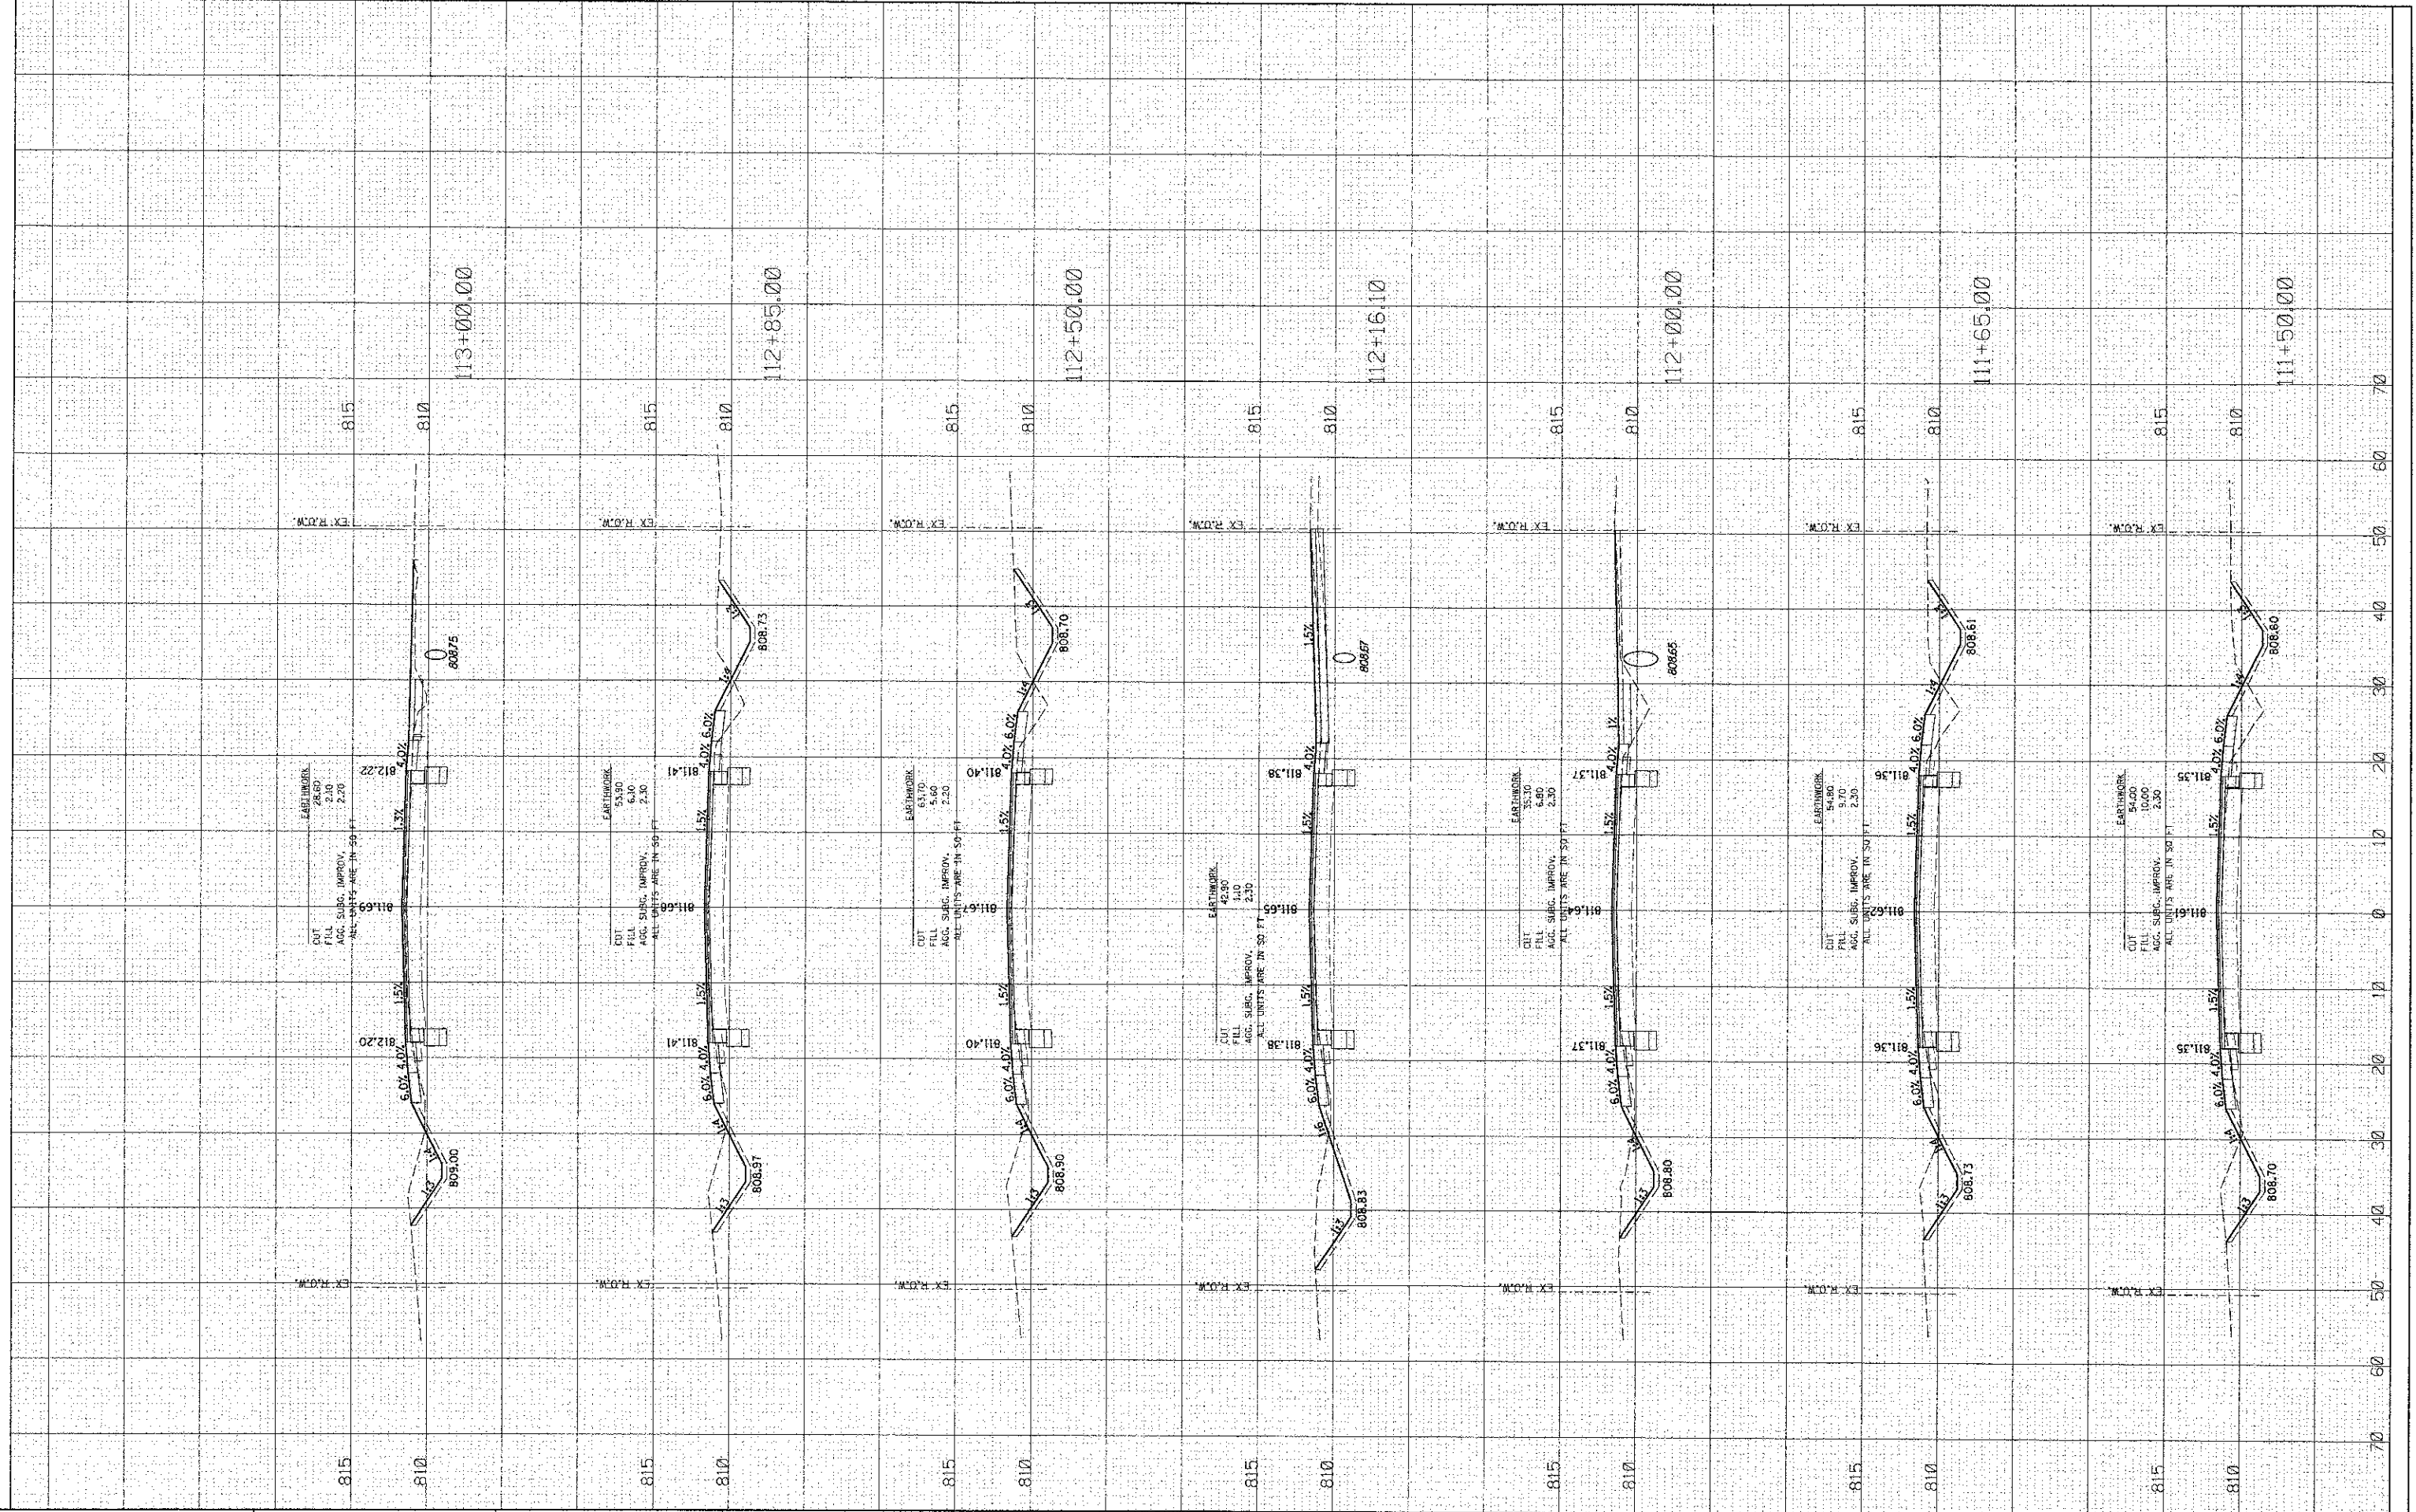

HRGreen.com
 Illinois Professional Design Firm
 #164-001022

USER NAME = opena1
PLOT SCALE =
PLOT DATE = 2/13/2013

DESIGNED -	REVISED -
DRAWN -	REVISED -
CHECKED -	REVISED -
DATE -	REVISED -

**STATE OF ILLINOIS
 DEPARTMENT OF TRANSPORTATION**

CROSS SECTIONS ILLINOIS ROUTE 176	
SCALE: 10H:5V	SHEET NO. 5 OF 7 SHEETS
STA.	TO STA.

F.A.W. RTE. 4087	SECTION 98-00024-00-WR	COUNTY McHENRY	TOTAL SHEETS 115	SHEET NO. 113
CONTRACT NO. 63532			FED. ROAD DIST. NO. ILLINOIS FED. AID PROJECT	