



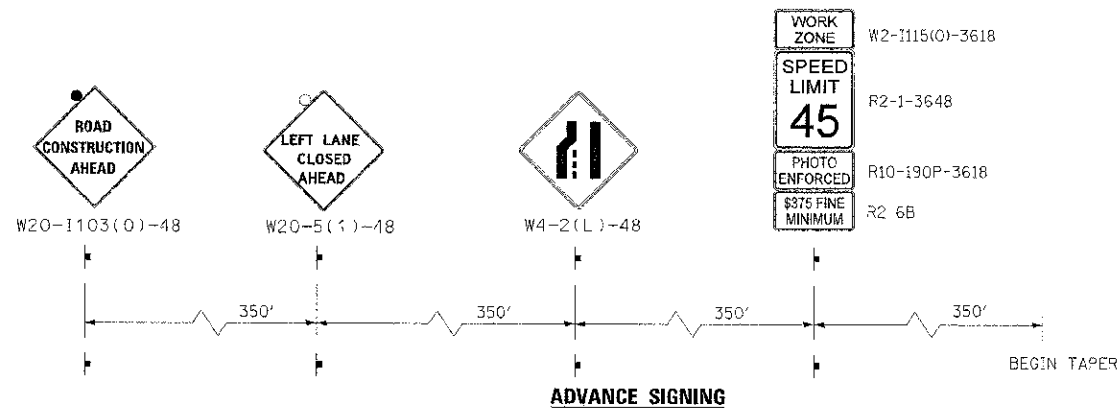

LEGEND

- | | | | |
|--|--|---|---|
| | WORK AREA | ① | TEMPORARY PAVEMENT MARKING - LETTERS AND SYMBOLS (WHITE) |
| | BRIDGE WORK AREA | ② | TEMPORARY PAVEMENT MARKING - 4 INCH (WHITE) |
| | TEMPORARY PAVEMENT PLACED PREVIOUS STAGE | ③ | TEMPORARY PAVEMENT MARKING - 4 INCH (YELLOW) w/ TEMPORARY RAISED REFLECTIVE PAVEMENT MARKER |
| | TEMPORARY PAVEMENT PLACED THIS STAGE | ④ | TEMPORARY PAVEMENT MARKING - 6 INCH (WHITE) w/ TEMPORARY RAISED REFLECTIVE PAVEMENT MARKER |
| | FLASHING ARROW BOARD | ⑤ | TEMPORARY PAVEMENT MARKING - 12 INCH (WHITE) |
| | TRAFFIC LANE | ⑥ | TEMPORARY PAVEMENT MARKING - 12 INCH (YELLOW) |
| | TYPE III BARRICADES | ⑦ | TEMPORARY PAVEMENT MARKING - 24 INCH (WHITE) |
| | TEMPORARY SIGN | ⑧ | TEMPORARY PAVEMENT MARKING - 4 INCH (YELLOW) |
| | IMPACT ATTENUATOR | | |
| | DRUMS w/ STEADY BURN BI-DIRECTIONAL LIGHTS @ 50' CENTERS (TYP.) | | |
| | DRUMS w/ STEADY BURN MONO-DIRECTIONAL LIGHTS @ 25' CENTERS ON CURVES | | |
| | DRUMS w/ STEADY BURN MONO-DIRECTIONAL LIGHTS @ 20' CENTERS ON TAPERS | | |

DESIGNED - AAA	REVISD -
DRAWN - TMG	REVISD -
CHECKED - JMW	REVISD -
DATE - 01/18/2013	REVISD -

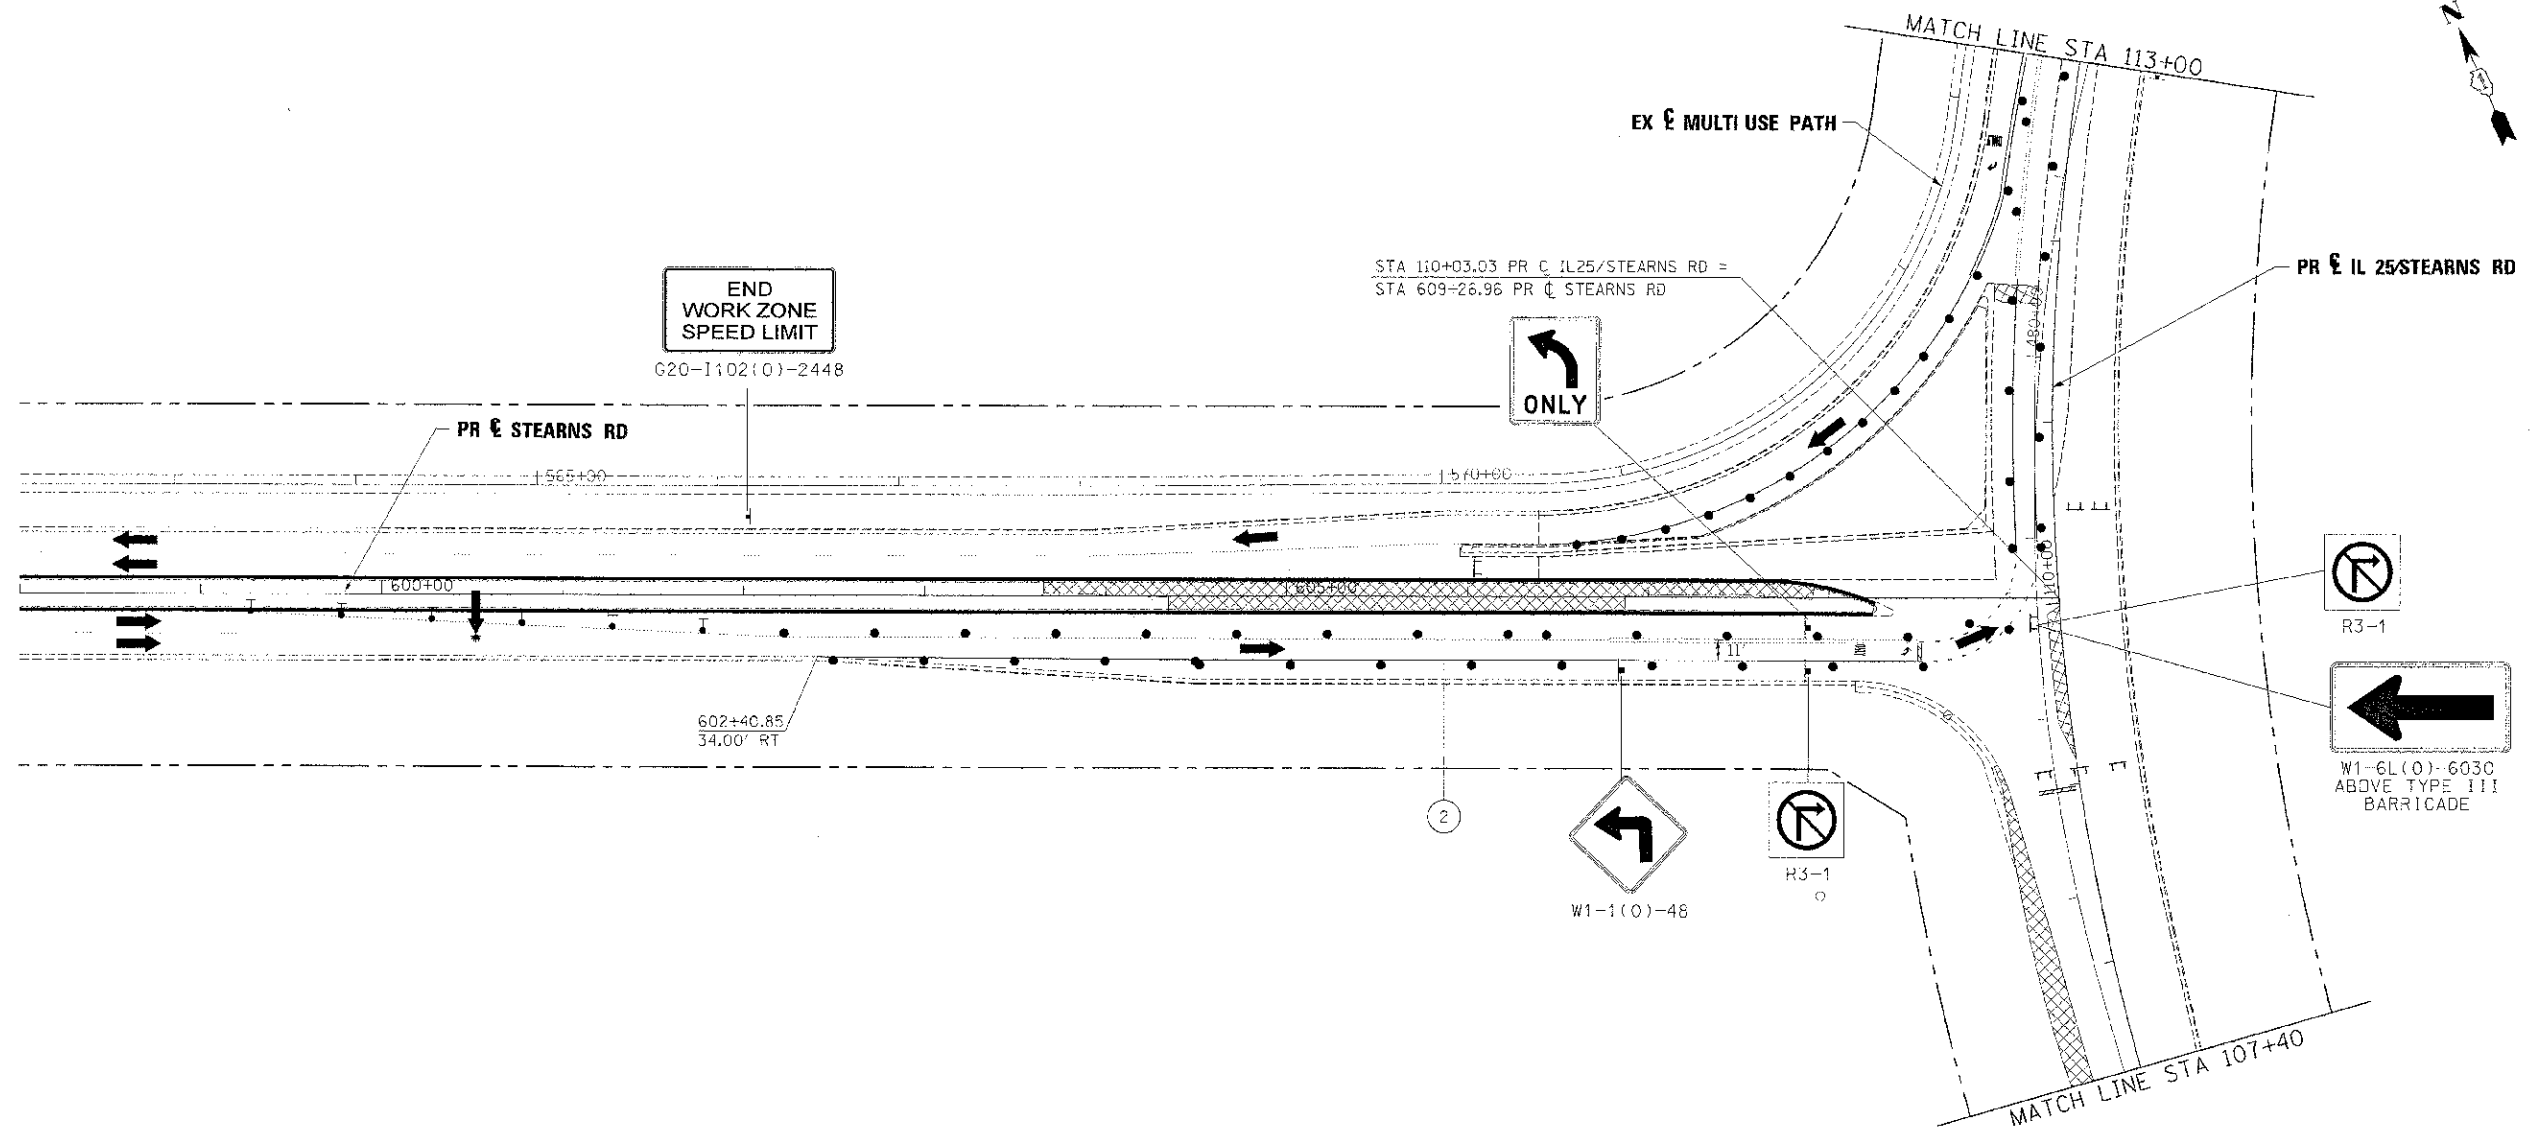

STATE OF ILLINOIS
DIVISION OF TRANSPORTATION

MAINTENANCE OF TRAFFIC IL 25/STEARNS RD INTERSECTION STAGE 2-2

SCALE: 1"=50' SHEET NO. 48 OF 61 SHEETS STA. TO STA.

F.A.P. R.E.	SECTION	COUNTY	TOTAL SHEETS	SHEET NO.
361	06-00214-18-PP	KANE	451	110
CONTRACT NO. 63598				
ILLINOIS FED. AID PROJECT				