


**STAGE 3
IL RTE 25**

STA. 123+00 (PROPOSED UP RR BRIDGE)

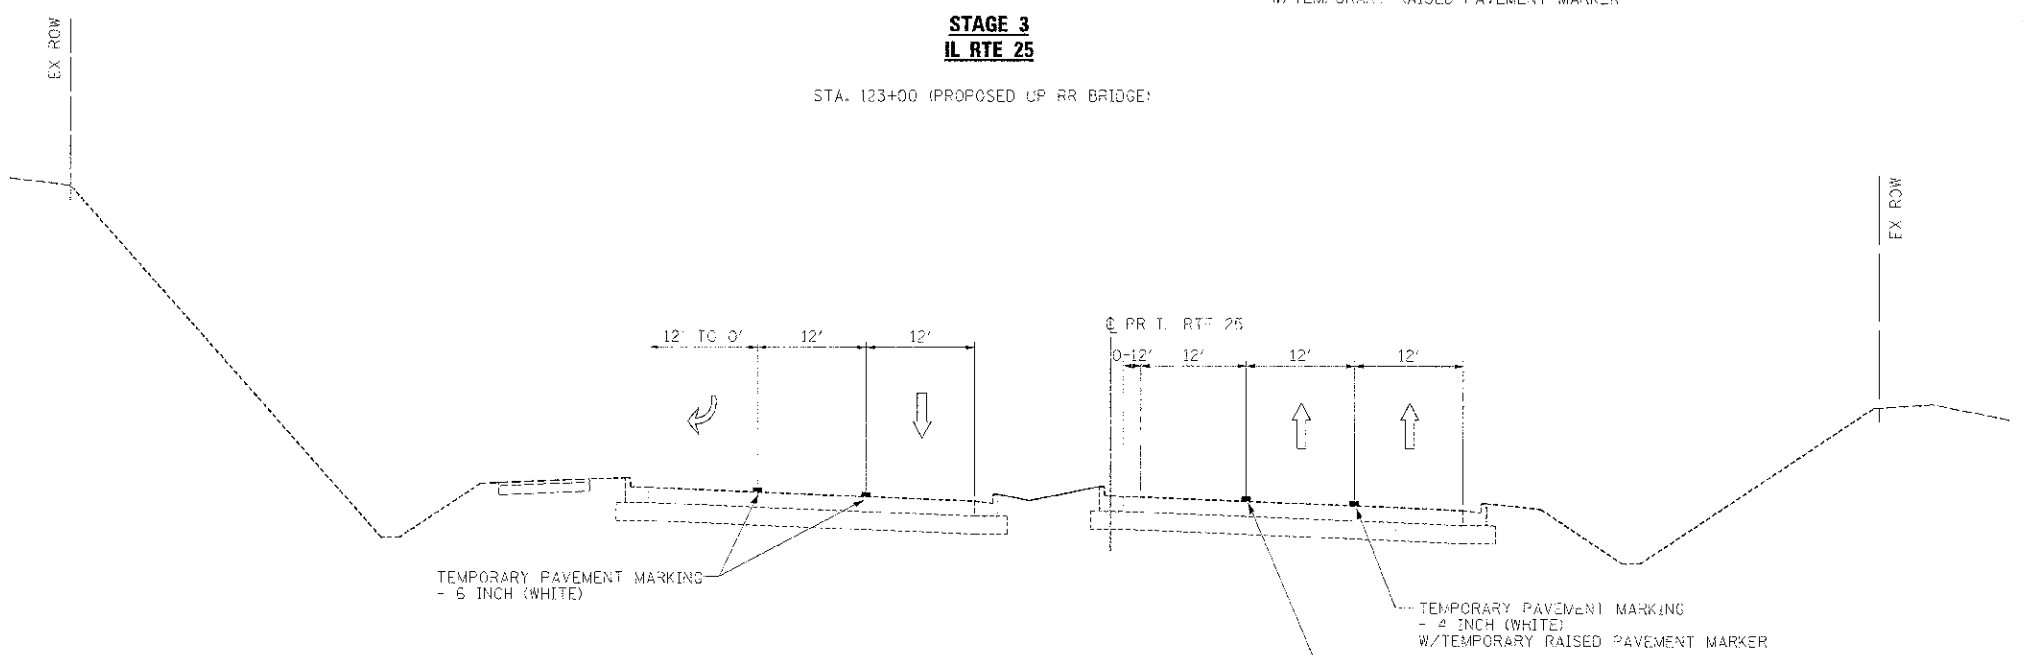

**STAGE 3
IL RTE 25**

STA. 125+63 TO STA. 130+34

PROJECT NAME: ...	DESIGNED: AAA	REVISED: -
USER NAME: jbenek	DRAWN: TMG	REVISED: -
FILE DATE: 2/26/2013	CHECKED: JMW	REVISED: -
	DATE: 01/18/2013	REVISED: -



STATE OF ILLINOIS
DIVISION OF TRANSPORTATION

MAINTENANCE OF TRAFFIC
TYPICAL SECTION - STAGE 3
SCALE: NTS SHEET NO. 56 OF 60 SHEETS STA. TO STA.

F.A.P. REF: 361	SECTION: C6-00214-18-RP	COUNTY: KANE	TOTAL SHEETS: 151	SHEET NO.: 118
				CONTRACT NO. 63598
ILLINOIS FED. AID PROJECT				