


STA 1243+90.20 PR CL 25/STEARNS RD =
 STA 300+00.00 PR CL GILBERT ST

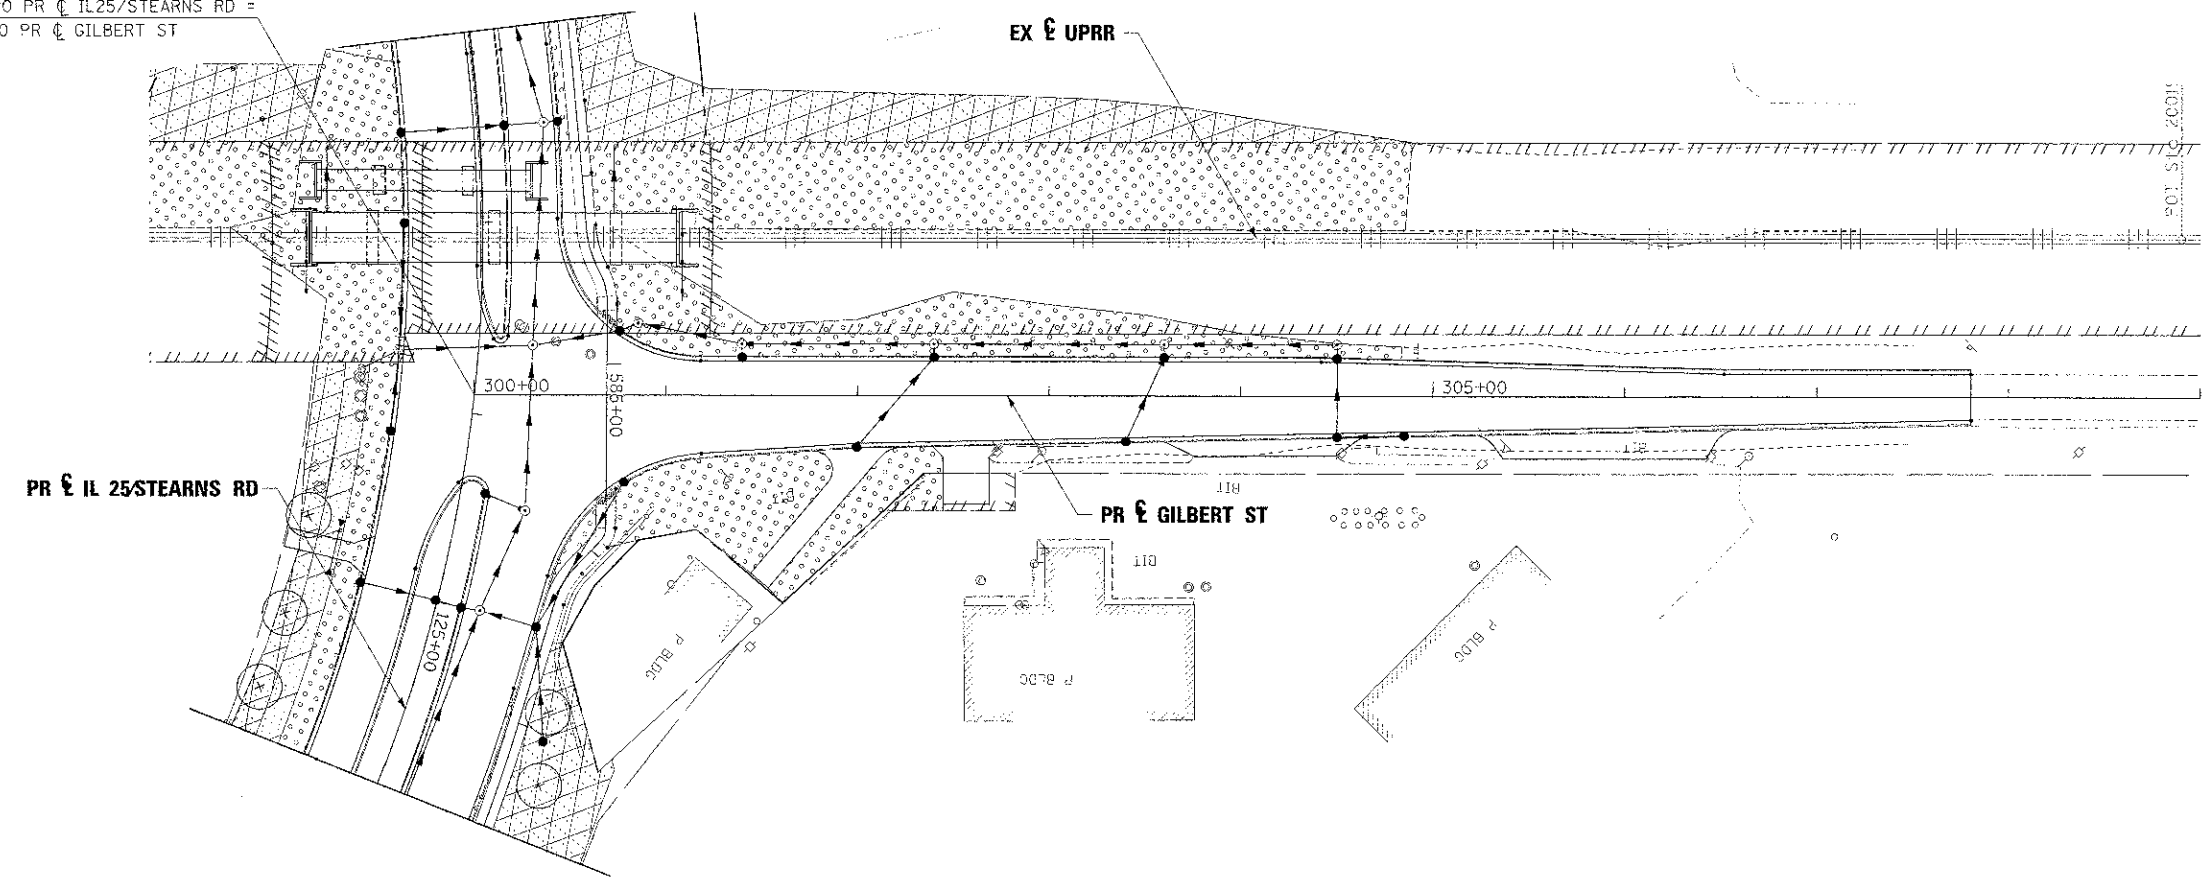

TREES

CODE	SCIENTIFIC NAME	COMMON NAME
CO	CARYA OVATA	SHAGBARK HICKORY
CE	CELTIS OCCIDENTALIS	COMMON HACKBERRY
CN	CERCIS CANADENSIS	EASTERN REDBUD
CI	CRATAEGUS CRUSGALLI INERMIS	THORNLESS COCKSPUR HAWTHORN
GT	OLEDTISIA TRIACANTHOS INERMIS SKYLINE	SKYLINE THORNLESS COMMON
GD	GYMNOCLADUS DIOICUS	KENTUCKY COFFEETREE
PV	PRUNUS VIRGINIANA SCHUBERT	SCHUBERT CHOKEBERRY
QA	QUERCUS ALBA	WHITE OAK
QB	QUERCUS BICOLOR	SWAMP WHITE OAK
QE	QUERCUS ELLIPSOIDALIS	HILL'S OAK
QM	QUERCUS MACROCARPA	BUR OAK
QR	QUERCUS RUBRA	RED OAK
TA	TILIA AMERICANA REDMOND	REDMOND AMERICAN LINDEN

LEGEND

- TREE
- SEEDING, CLASS 2A
- SEEDING, CLASS 4 (MOD) MESIC PRAIRIE
SEEDING, CLASS 5 (MOD) MESIC PRAIRIE

NOTES:

LANDSCAPING PLANS HAVE BEEN COORDINATED WITH CORRIDOR LANDSCAPING PLANS (DONE BY OTHERS)
 TREES SHOULD NOT BE PLANTED UNDER OR OVER UTILITIES.

FILE NAME =	DESIGNED - AAF	REVISED -
...N0163598-011-gil-11a-PR.dgn	DRAWN - TMB	REVISED -
USER NAME = tolank	CHECKED - JMM	REVISED -
PLOT DATE = 1/17/2013	DATE = 01/18/2013	REVISED -



STATE OF ILLINOIS
 DIVISION OF TRANSPORTATION

LANDSCAPING PLANS
 GILBERT ST

SCALE: 1"=50' SHEET NO. 5 OF 5 SHEETS STA. 300+00.00 TO STA. 307+80.36

F.A.P. RTE.	SECTION	COUNTY	TOTAL SHEETS	SHEET NO.
361	06-00214-18-RP	KANE	451	211
CONTRACT NO. 63598			ILLINOIS FED. AID PROJECT	