

NOTE:

EXISTING TRAFFIC SIGNALS AT THE INTERSECTION TO REMAIN IN OPERATION UNTIL PRE-STAGE OR AS DIRECTED BY THE ENGINEER. TEMPORARY TRAFFIC SIGNALS SHALL BE IN PLACE AND OPERATIONAL BEFORE REMOVAL OF EXISTING TRAFFIC SIGNALS.

THE FOLLOWING ITEMS SHALL BE REMOVED BY THE CONTRACTOR AND SHALL BE DISPOSED OF BY THEM OUTSIDE THE RIGHT-OF WAY AT THEIR EXPENSE. THE SALVAGE VALUE OF THE REMOVED EQUIPMENT SHALL BE REFLECTED IN THE CONTRACT BID PRICE.


- 1 EACH CONTROLLER AND CABINET, COMPLETE
- 12 EACH SIGNAL HEAD, 1-FACE, 3-SECTION
- 1 EACH SIGNAL HEAD, 1-FACE, 5-SECTION
- 1 EACH SIGNAL HEAD, 2-FACE, 3-SECTION
- 1 EACH SIGNAL HEAD, 2-FACE, 1-3 SECTION, 1-5 SECTION
- 2 EACH MAST ARM ASSEMBLYS
- 1 EACH SIGNAL POST
- 1 EACH SERVICE INSTALLATION

THE FOLLOWING ITEMS SHALL BE RELOCATED BY THE CONTRACTOR AS INDICATED IN THE PROPOSED TRAFFIC SIGNAL INSTALLATION PLAN TO THE INTERSECTION NOTED IN PARENTHESES. THE CONTRACTOR SHALL CAREFULLY REMOVE AND STORE THESE ITEMS. ANY DAMAGES TO THESE TO THESE REMOVED ITEMS WILL RESULT IN THE CONTRACTOR TO FULLY REPAIR OR TO PROVIDE THAT NEW ITEM AT HIS EXPENSE, OR AS DIRECTED BY THE ENGINEER.

- 4 EACH TRAFFIC SIGNAL POST, GALVANIZED STEEL 14 FT (TO THIS INTERSECTION)
- 1 EACH STEEL MAST ARM ASSEMBLY AND POLE, 36 FT (TO THE IL 25/STEARNS RD AT GILBERT ST INTERSECTION)

CONSTRUCTION NOTES:

- ① CONTRACTOR TO ABANDON ALL EXISTING CONDUIT AND CABLE.

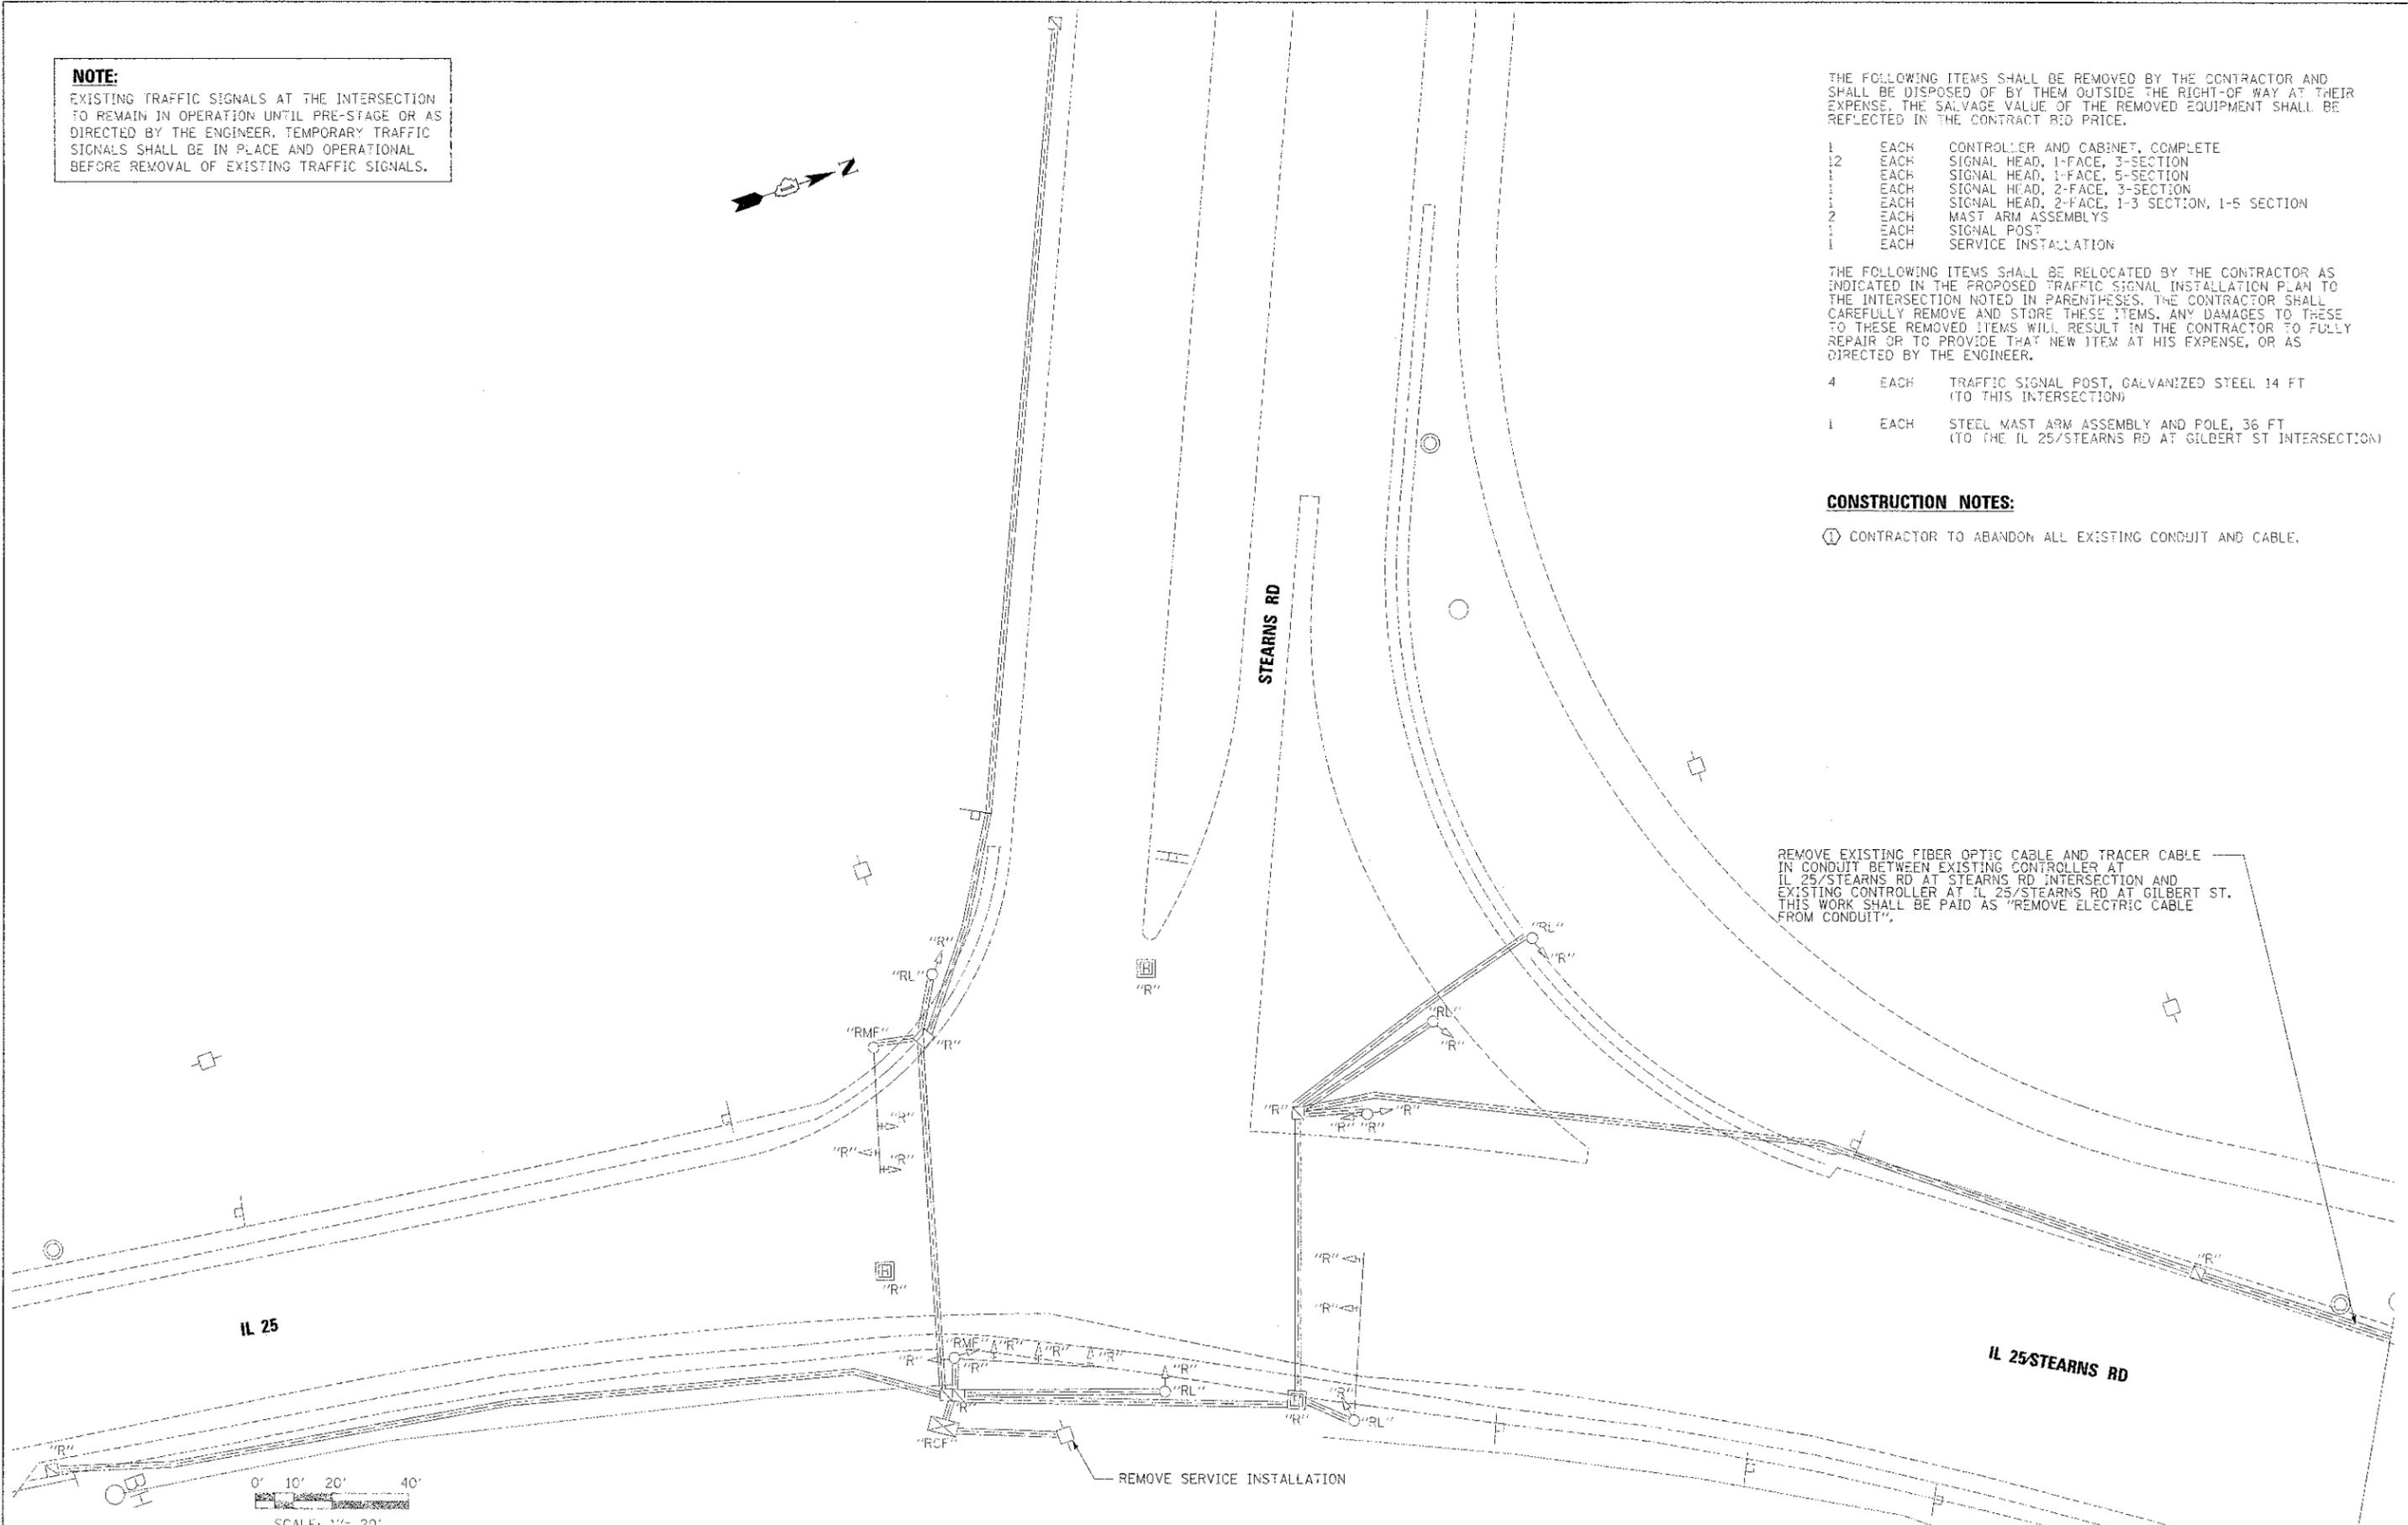

FILE NAME *	DESIGNED - BC	REVISED -
...N:\53598-ak-IL25-stearns-removal.dgn	DRAWN - TMD	REVISED -
USER NAME * mlsrk	CHECKED - MPM	REVISED -
PLCT DATE = 1/18/2013	DATE - 01/18/2013	REVISED -



**STATE OF ILLINOIS
DIVISION OF TRANSPORTATION**

**TRAFFIC SIGNAL REMOVAL PLAN
IL 25/STEARNS RD AT STEARNS RD**

F.A.P. RTE.	SECTION	COUNTY	TOTAL SHEETS	SHEET NO.
361	06-00214-18-RP	KANE	451	227
				CONTRACT NO. 63598
ILLINOIS FED. AID PROJECT				

SCALE: 1"=20' SHEET NO. 16 OF 49 SHEETS STA. TO STA.