


DATE	
BY	
DESIGNED	
DRAWN	
CHECKED	
DATE	
FILE NAME	
USER NAME	
PRINT DATE	

DATE	
BY	
DESIGNED	
DRAWN	
CHECKED	
DATE	
FILE NAME	
USER NAME	
PRINT DATE	

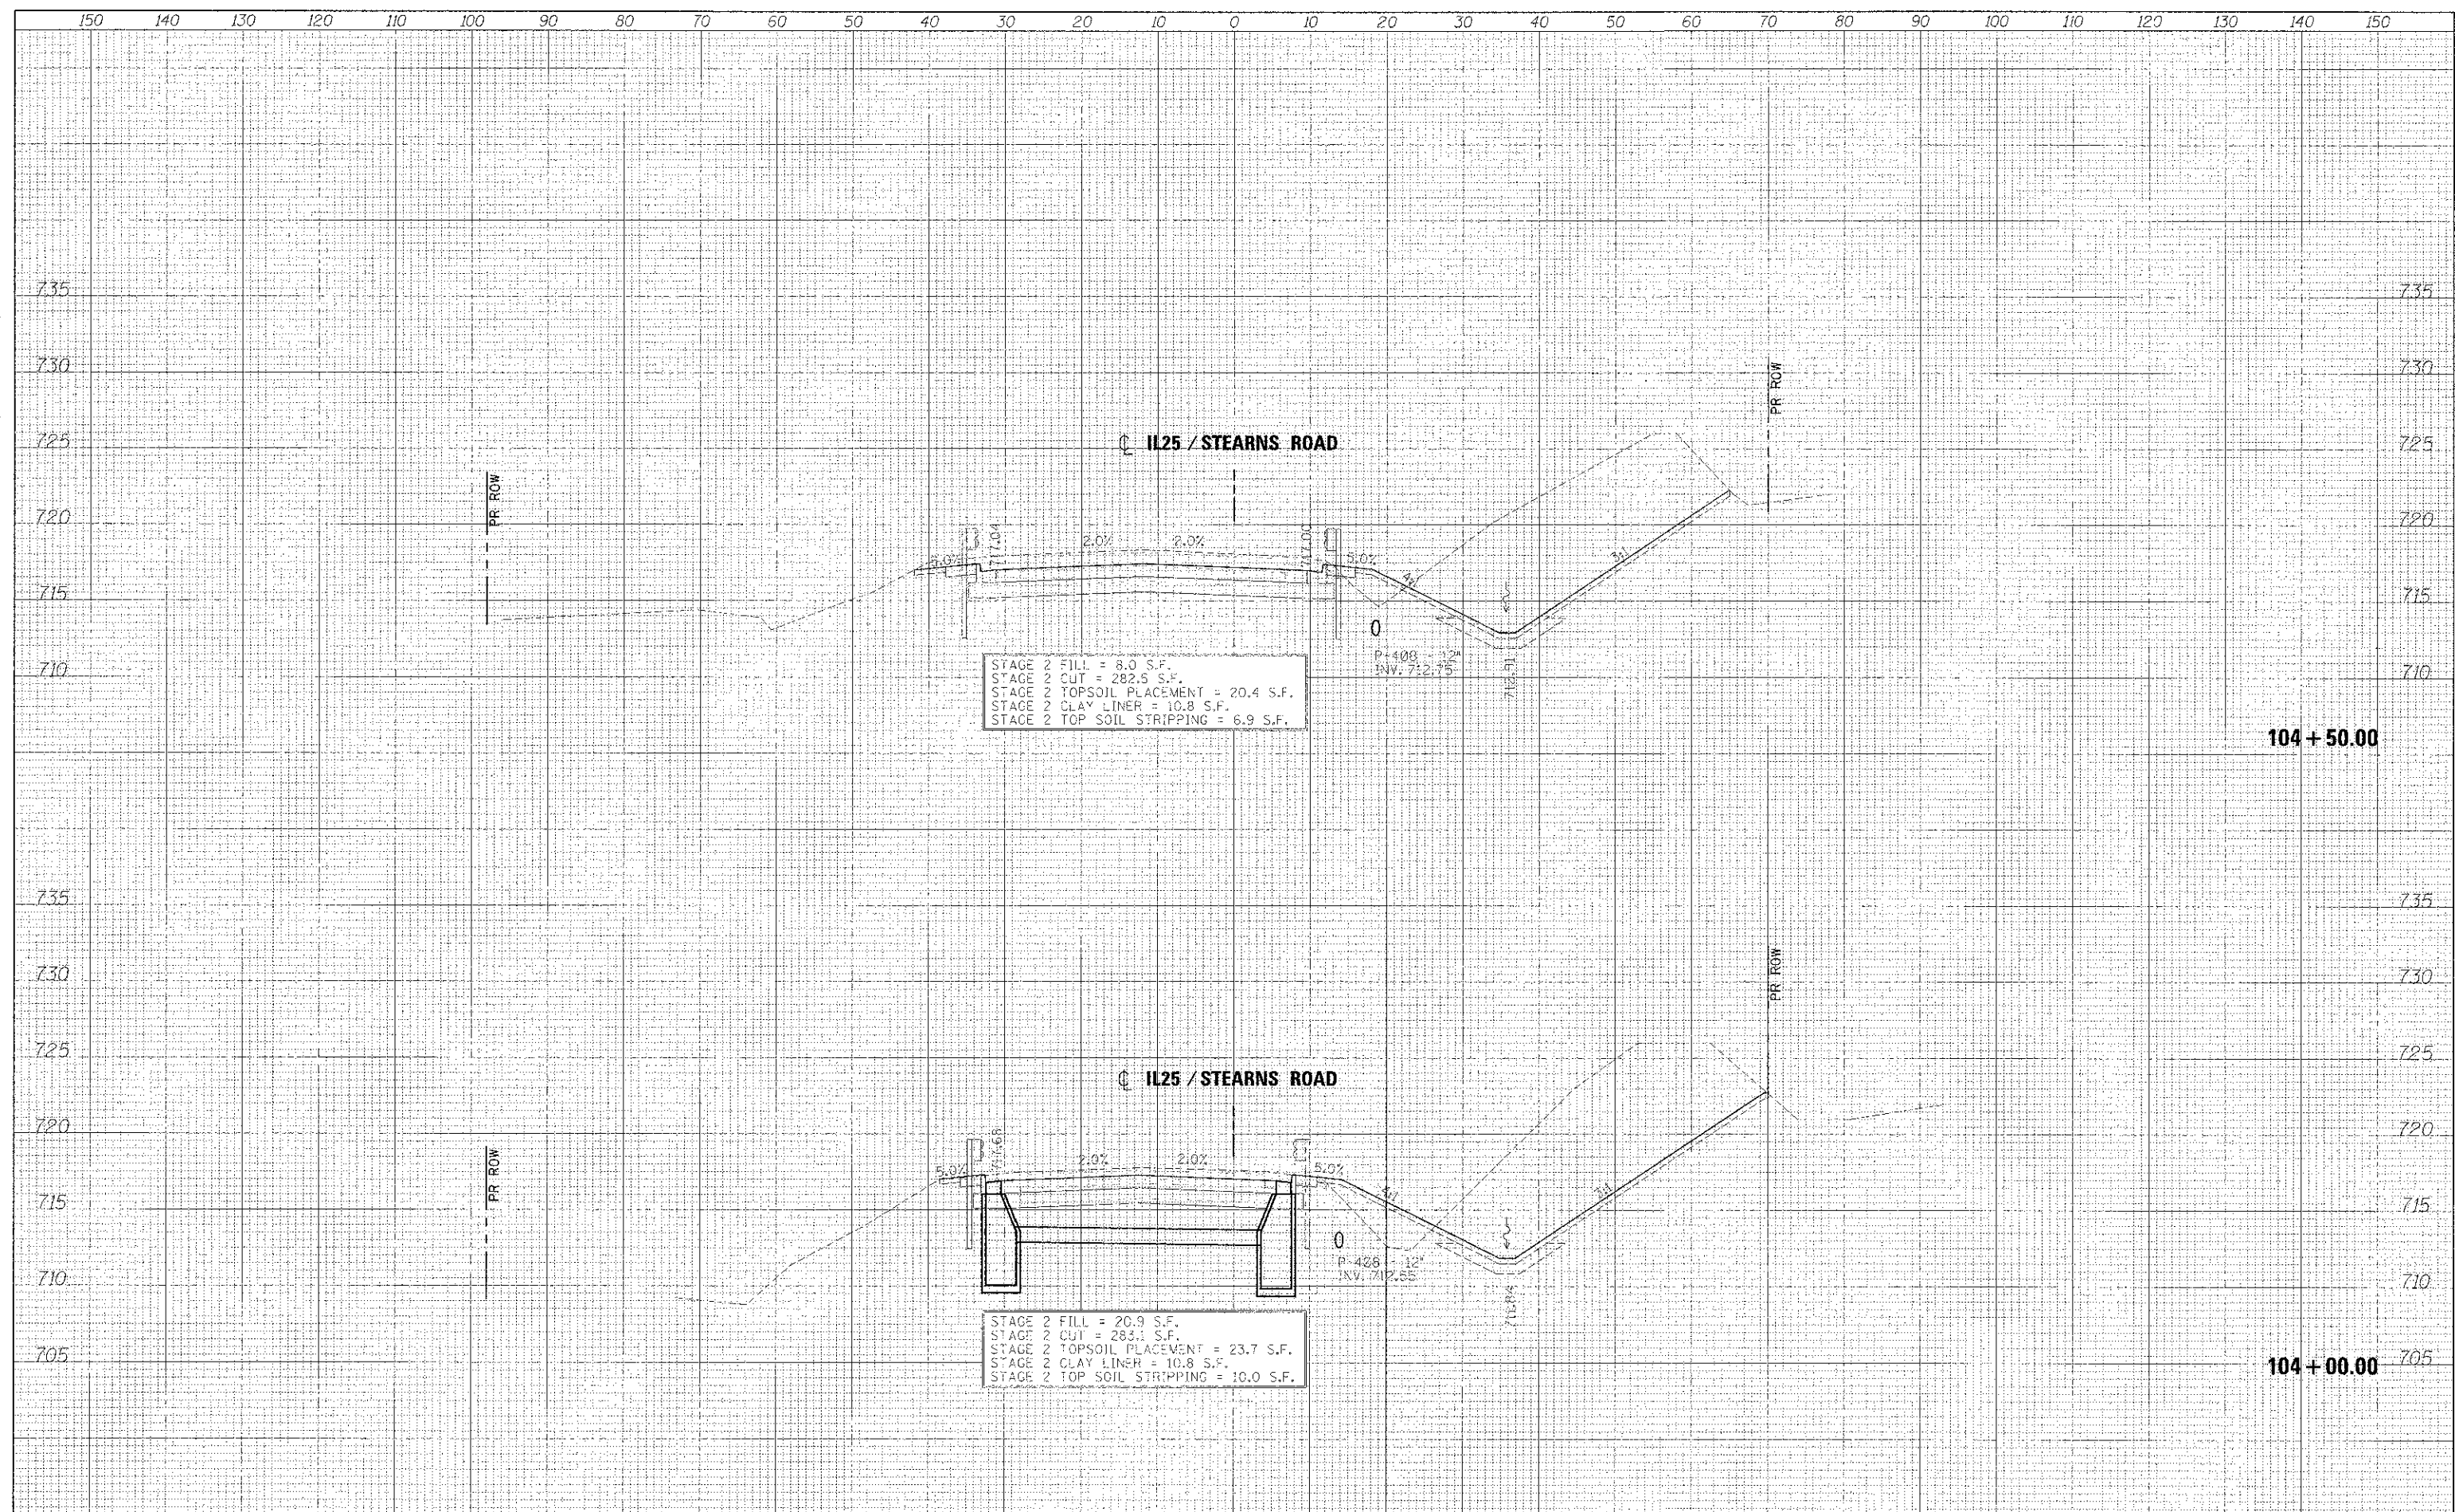

FILE NAME =	DESIGNED - AFS	REVISED -
...NO:63598-34IL250TAS-xsec.dwg	DRAWN - TMB	REVISED -
USER NAME = tblank	CHECKED - JMM	REVISED -
PRINT DATE = 1/17/2013	DATE - 01/18/2013	REVISED -



STATE OF ILLINOIS  
DIVISION OF TRANSPORTATION

CROSS SECTIONS  
IL 25/STEARNS RD

SCALE: H 1"=40', V 1"=5' SHEET NO. 2 OF 43 SHEETS STA. 104+00.00 TO STA. 104+50.00

F.A.P. RTE. 361	SECTION 06-00214-18-RP	COUNTY KANE	TOTAL SHEETS 451	SHEET NO. 359
			CONTRACT NO. 63598	
[ILLINOIS] FED. AID PROJECT				