


DATE	
BY	
REVISIONS	
NO.	
DATE	
BY	
REVISIONS	
NO.	
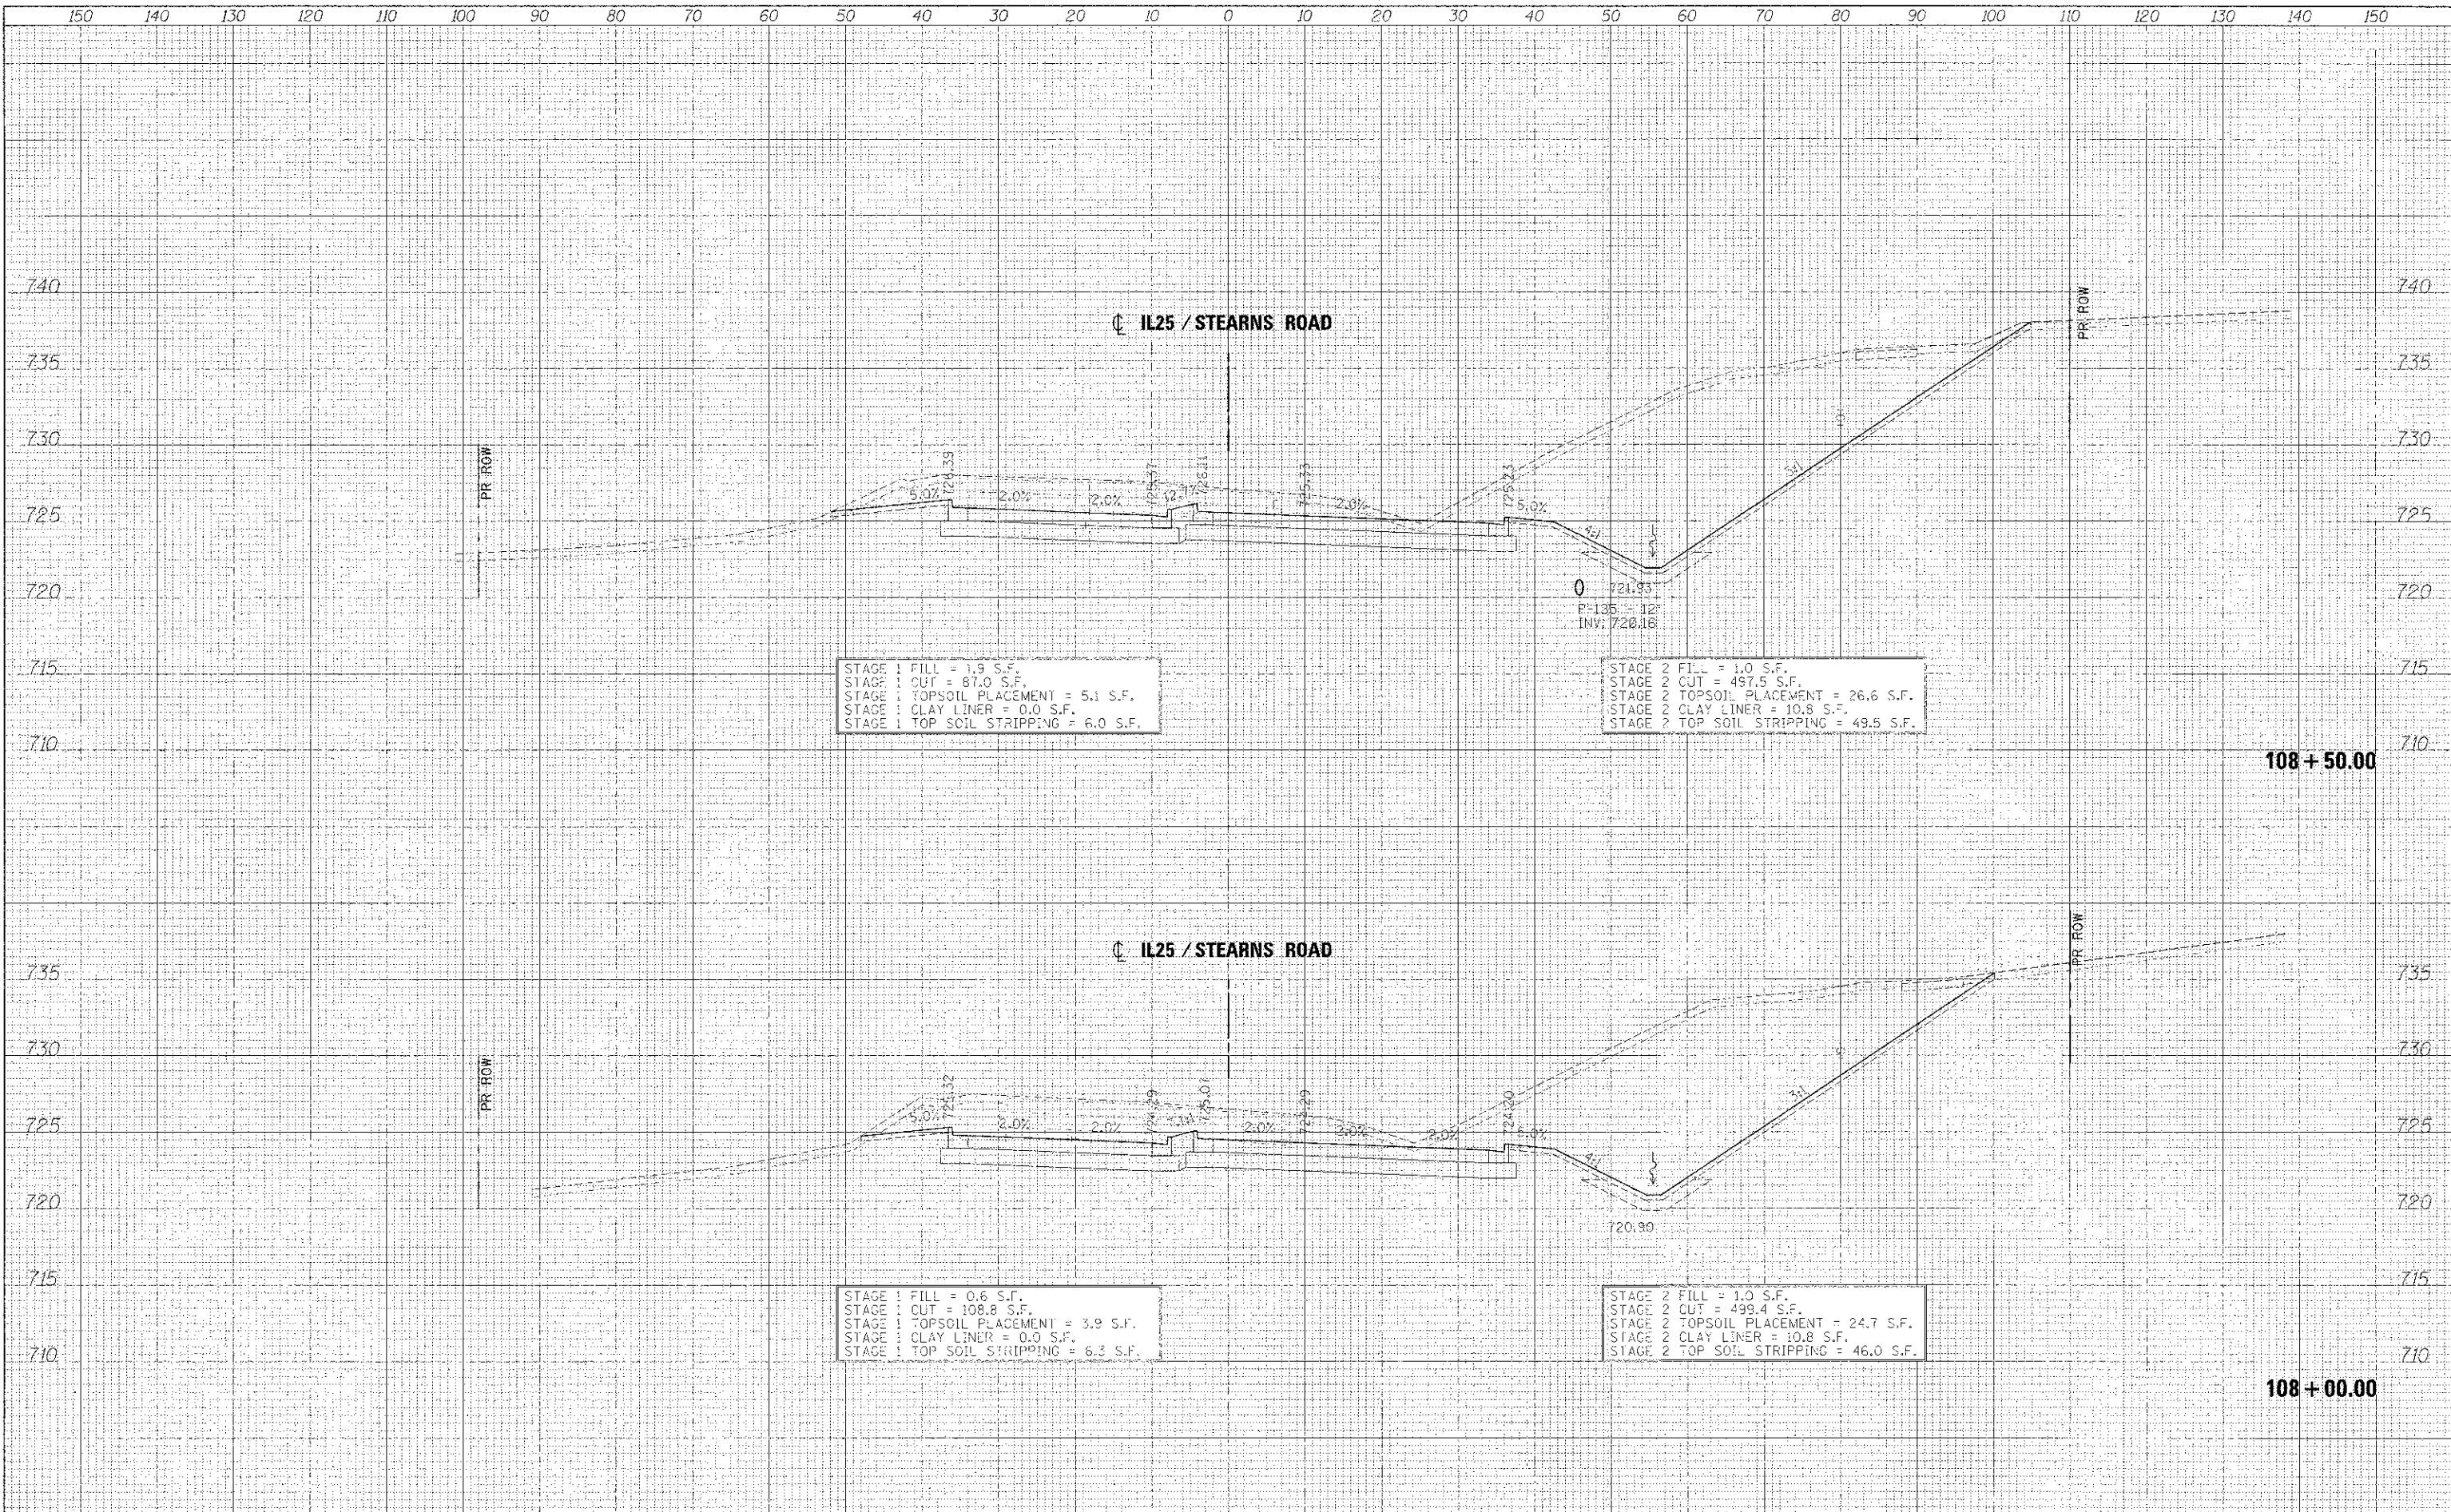

FILE NAME =	DESIGNED - AFS	REVISION
...ND163598-345L2557AS-xps.dgn	DRAWN - TWB	REVISED -
USER NAME = tblank	CHECKED - JMM	REVISED -
PLOT DATE = 1/17/2013	DATE - 01/18/2013	REVISED -

DESIGNED - AFS	REVISION
DRAWN - TWB	REVISED -
CHECKED - JMM	REVISED -
DATE - 01/18/2013	REVISED -



STATE OF ILLINOIS  
DIVISION OF TRANSPORTATION

CROSS SECTIONS  
IL 25/STEARNS RD

SCALE: H 1"=10', V 1"=5' SHEET NO. 7 OF 43 SHEETS STA. 108+00.00 TO STA. 108+50.00

F.A.P. FILE	SECTION	COUNTY	TOTAL SHEETS	SHEET NO.
361	06-00214-18-RP	KANE	451	364
CONTRACT NO. 63598				

ILLINOIS FED. AID PROJECT