


DATE	
BY	
DESIGNED	
DRAWN	
CHECKED	
DATE	

DATE	
BY	
DESIGNED	
DRAWN	
CHECKED	
DATE	

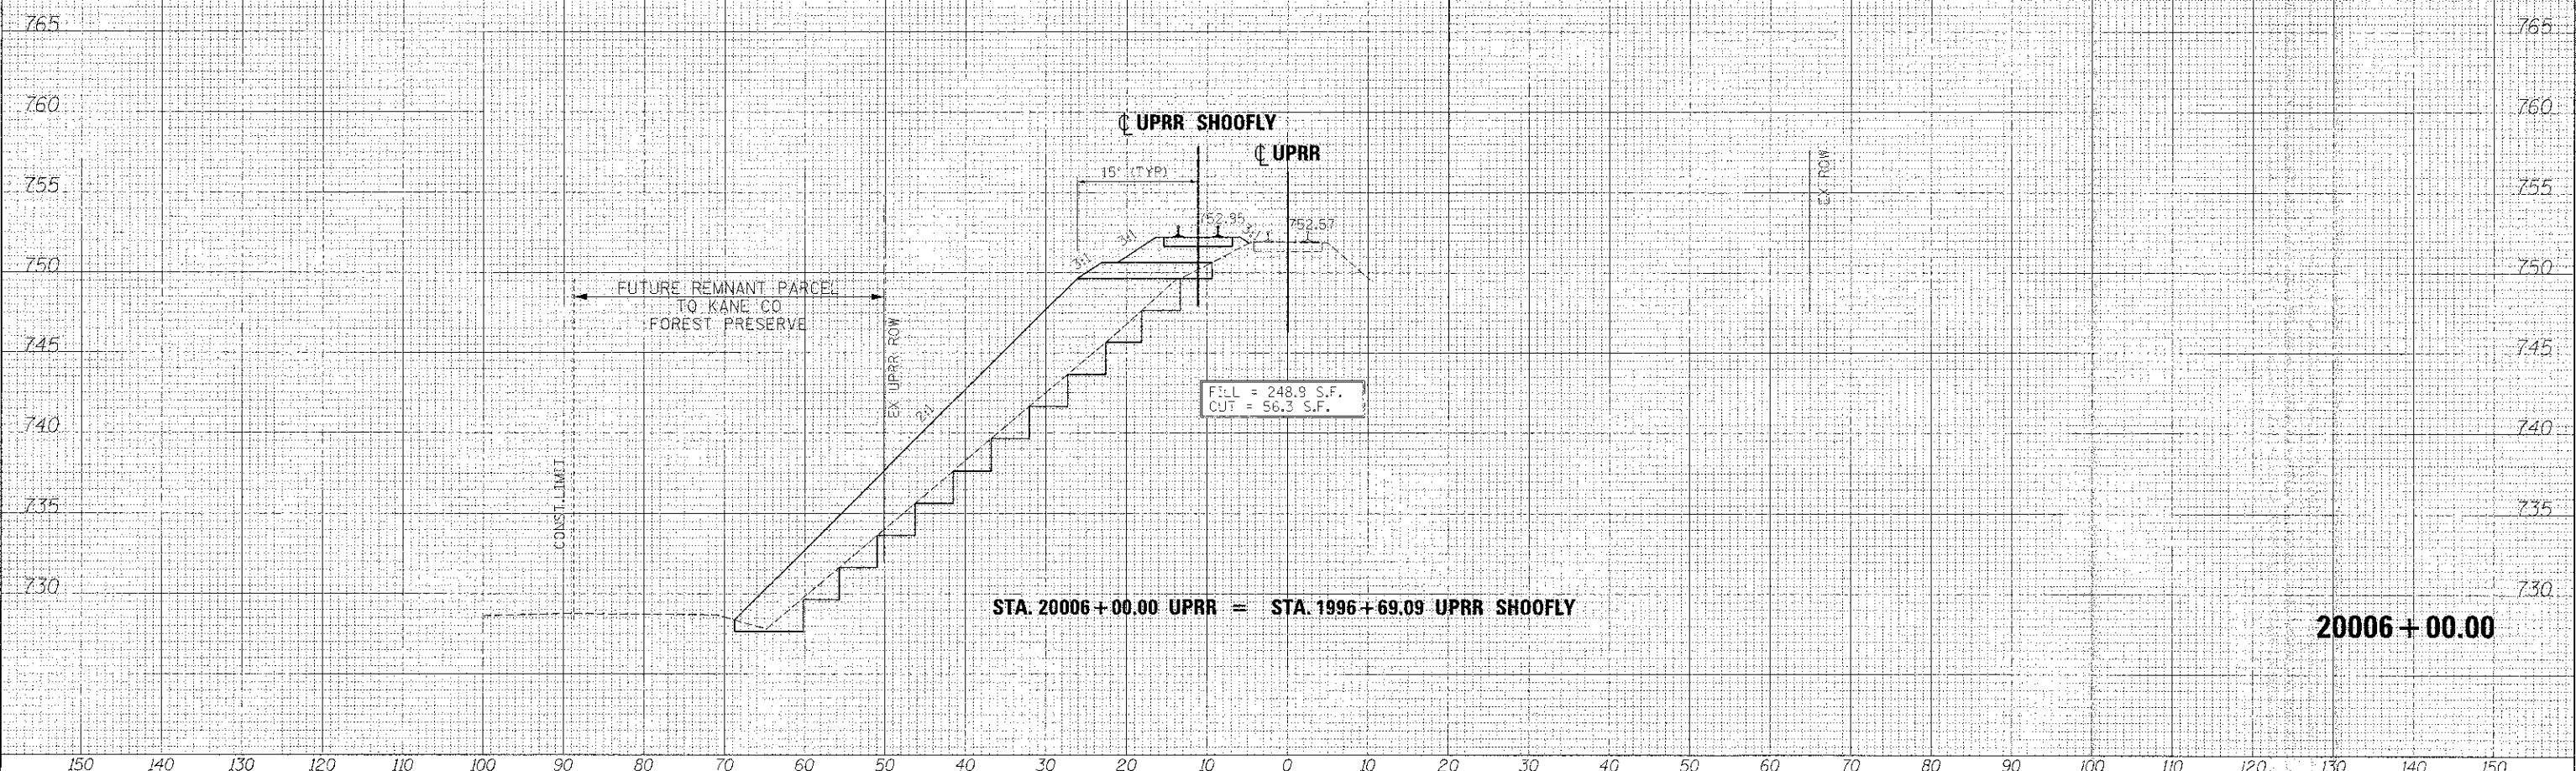

FILE NAME =	DESIGNED - ACS	REVISED -
...ND163598-30\UPRR-STC-xsec.dgn	DRAWN - TMS	REVISED -
USER NAME = tshank	CHECKED - JMM	REVISED -
PLOT DATE = 1/17/2013	DATE - 01/18/2013	REVISED -



STATE OF ILLINOIS
DIVISION OF TRANSPORTATION

CROSS SECTIONS
UPRR SHOOFLY

P.A.P. RTE. 361	SECTION 06-00214-10-RP	COUNTY KANE	TOTAL SHEETS 451	SHEET NO. 107
CONTRACT NO. 63598			ILLINOIS FED. AID PROJECT	

SCALE: H 1"=10', V 1"=5' SHEET NO. 5 OF 20 SHEETS STA. 20006+00.00 TO STA. 20006+00.00