


FORM NO.	DATE
SURVEYED	BY
PLOTTED	
NOTE BOOK	
AREAS CHECKED	
NO.	

ORIGINAL SURVEY	DATE
PLOTTED	BY
NOTE BOOK	
AREAS CHECKED	
NO.	

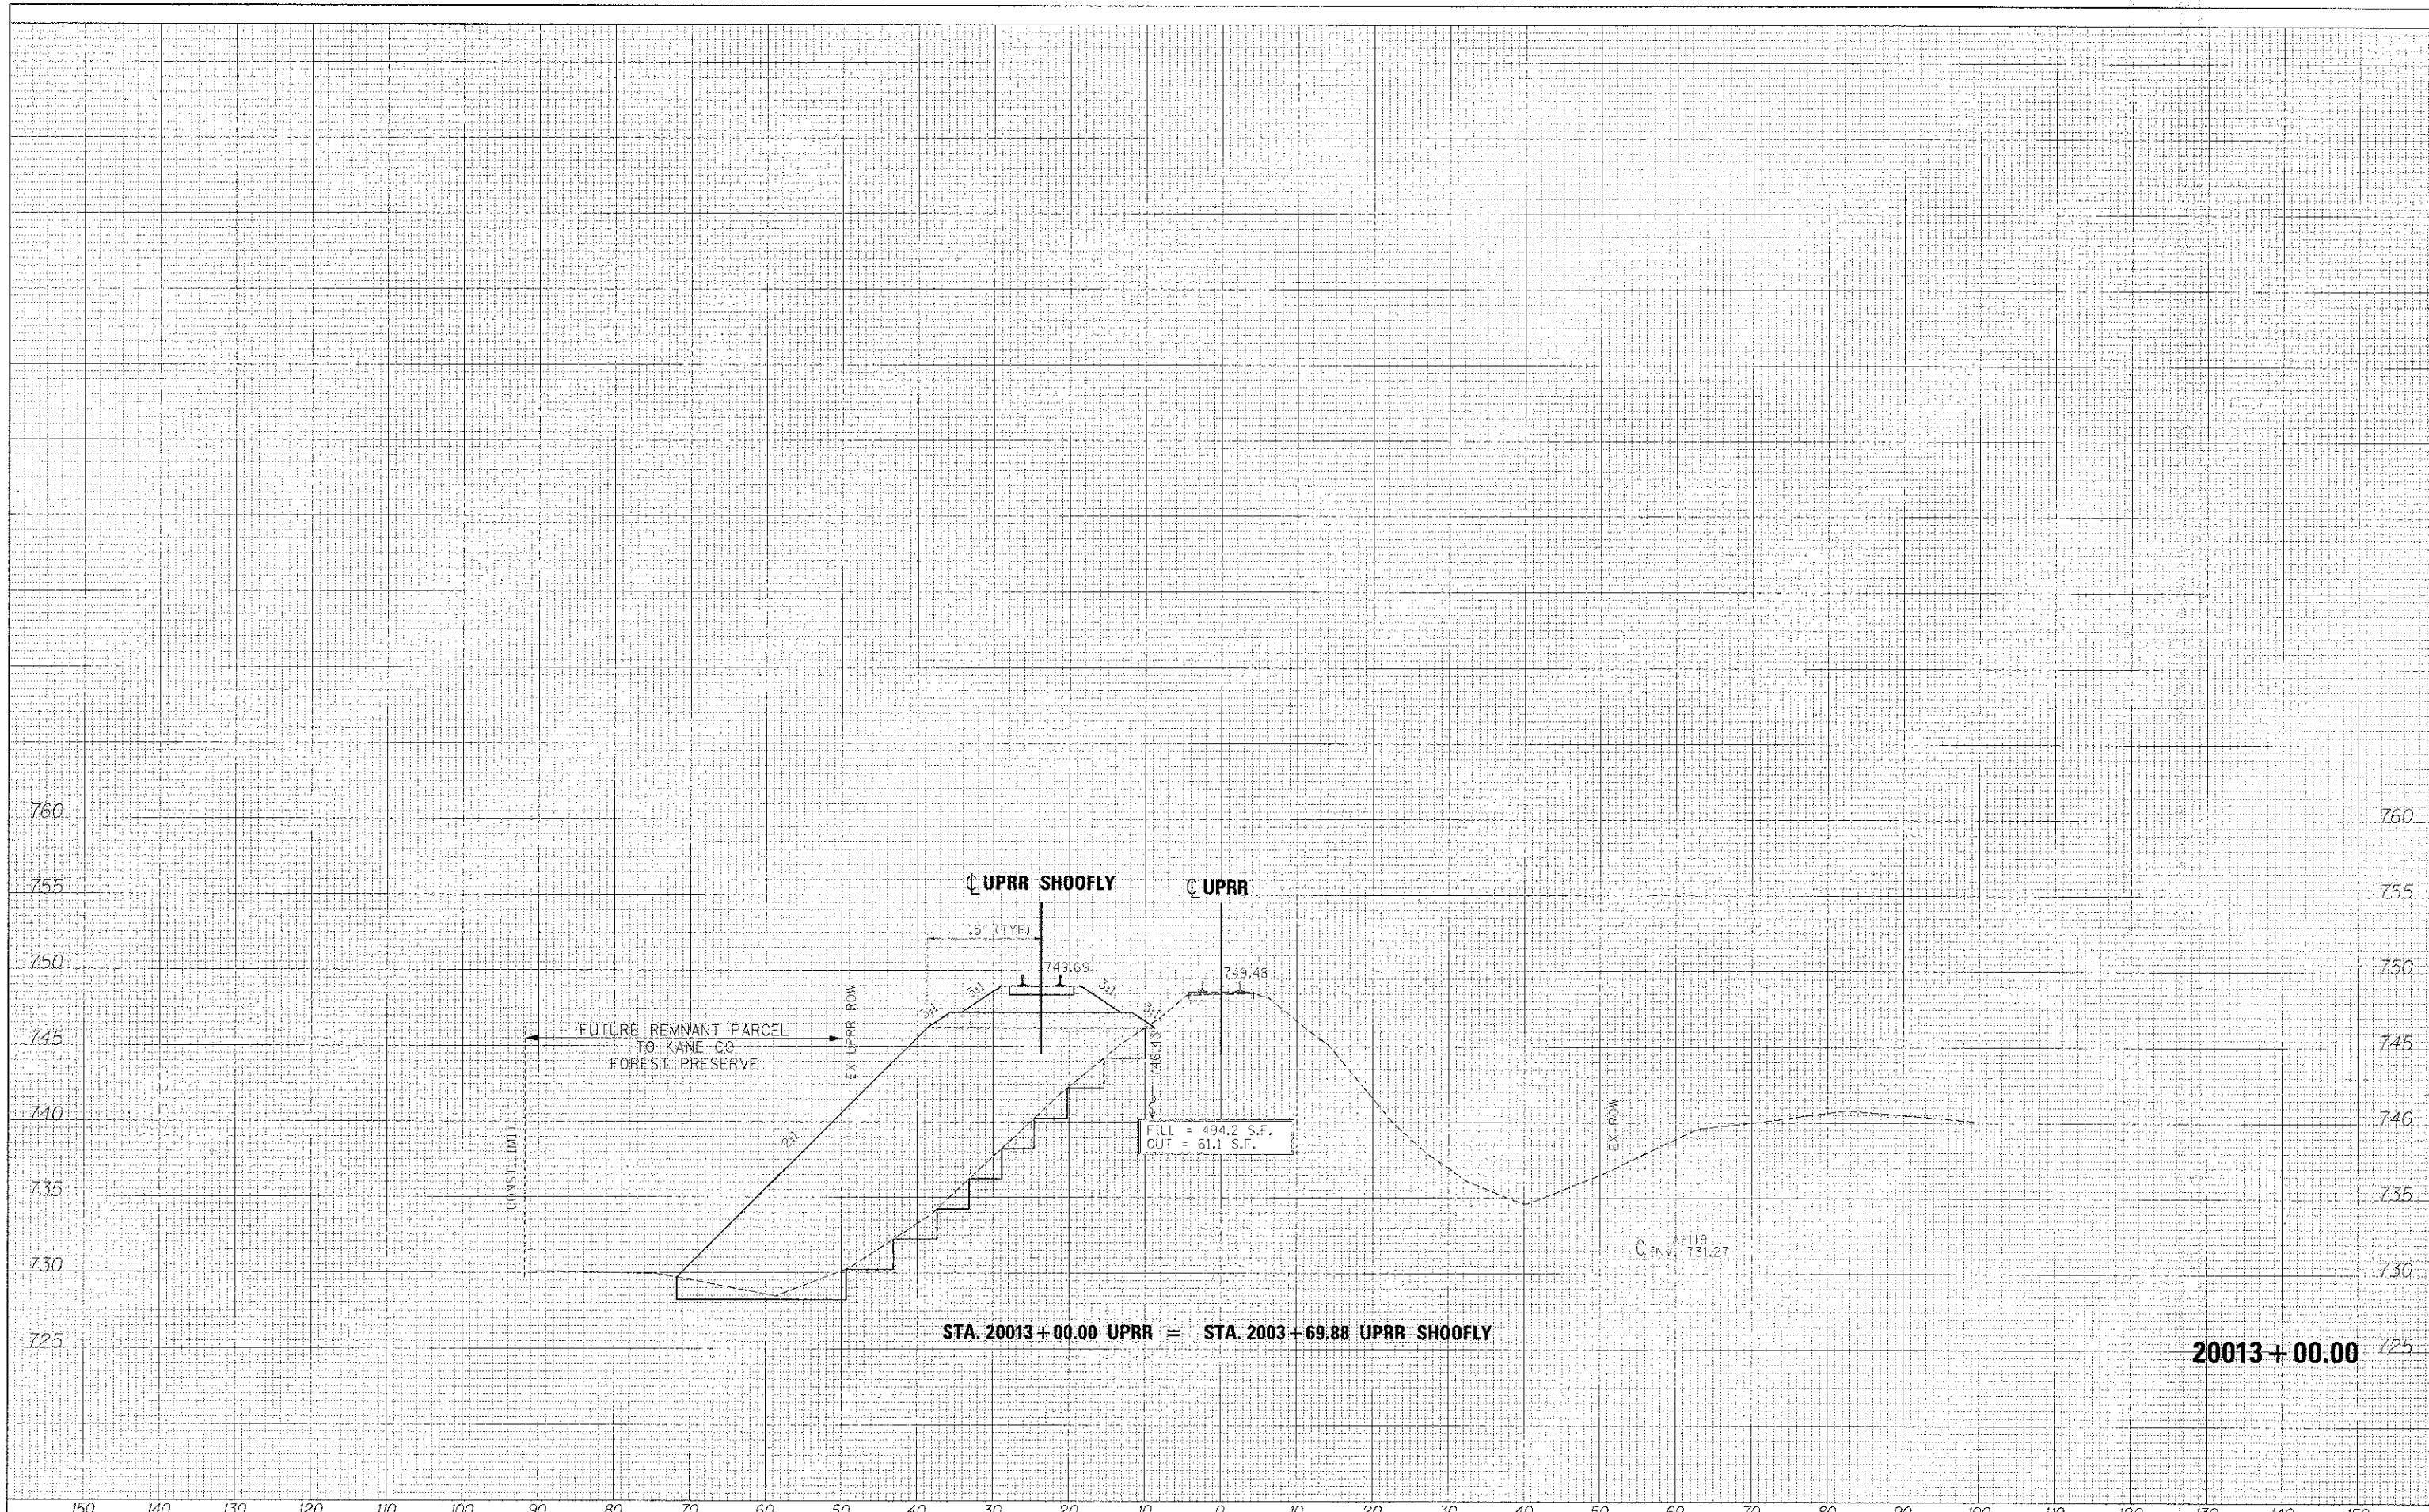

FILE NAME	DESIGNED - AFS	REVISED -
USER NAME	DRAWN - TMB	REVISED -
DATE	CHECKED - JMM	REVISED -
	DATE - 01/18/2013	REVISED -



STATE OF ILLINOIS
DIVISION OF TRANSPORTATION

CROSS SECTIONS
UPRR SHOOFLY

SCALE: H 1"=10' V 1"=5' SHEET NO. 16 OF 20 SHEETS STA. 20013+00.00 TO STA. 20013+00.00

SECTION	COUNTY	TOTAL SHEETS	SHEET NO.
06-00218-1B-RP	KANE	451	418
CONTRACT NO. 63598		ILLINOIS FED. AID PROJECT	