


DATE	
BY	
FINAL SURVEY	
SAVED	
NOTED	
AREAS CHECKED	

DATE	
BY	
ORIGINAL SURVEY	
SAVED	
NOTED	
AREAS CHECKED	

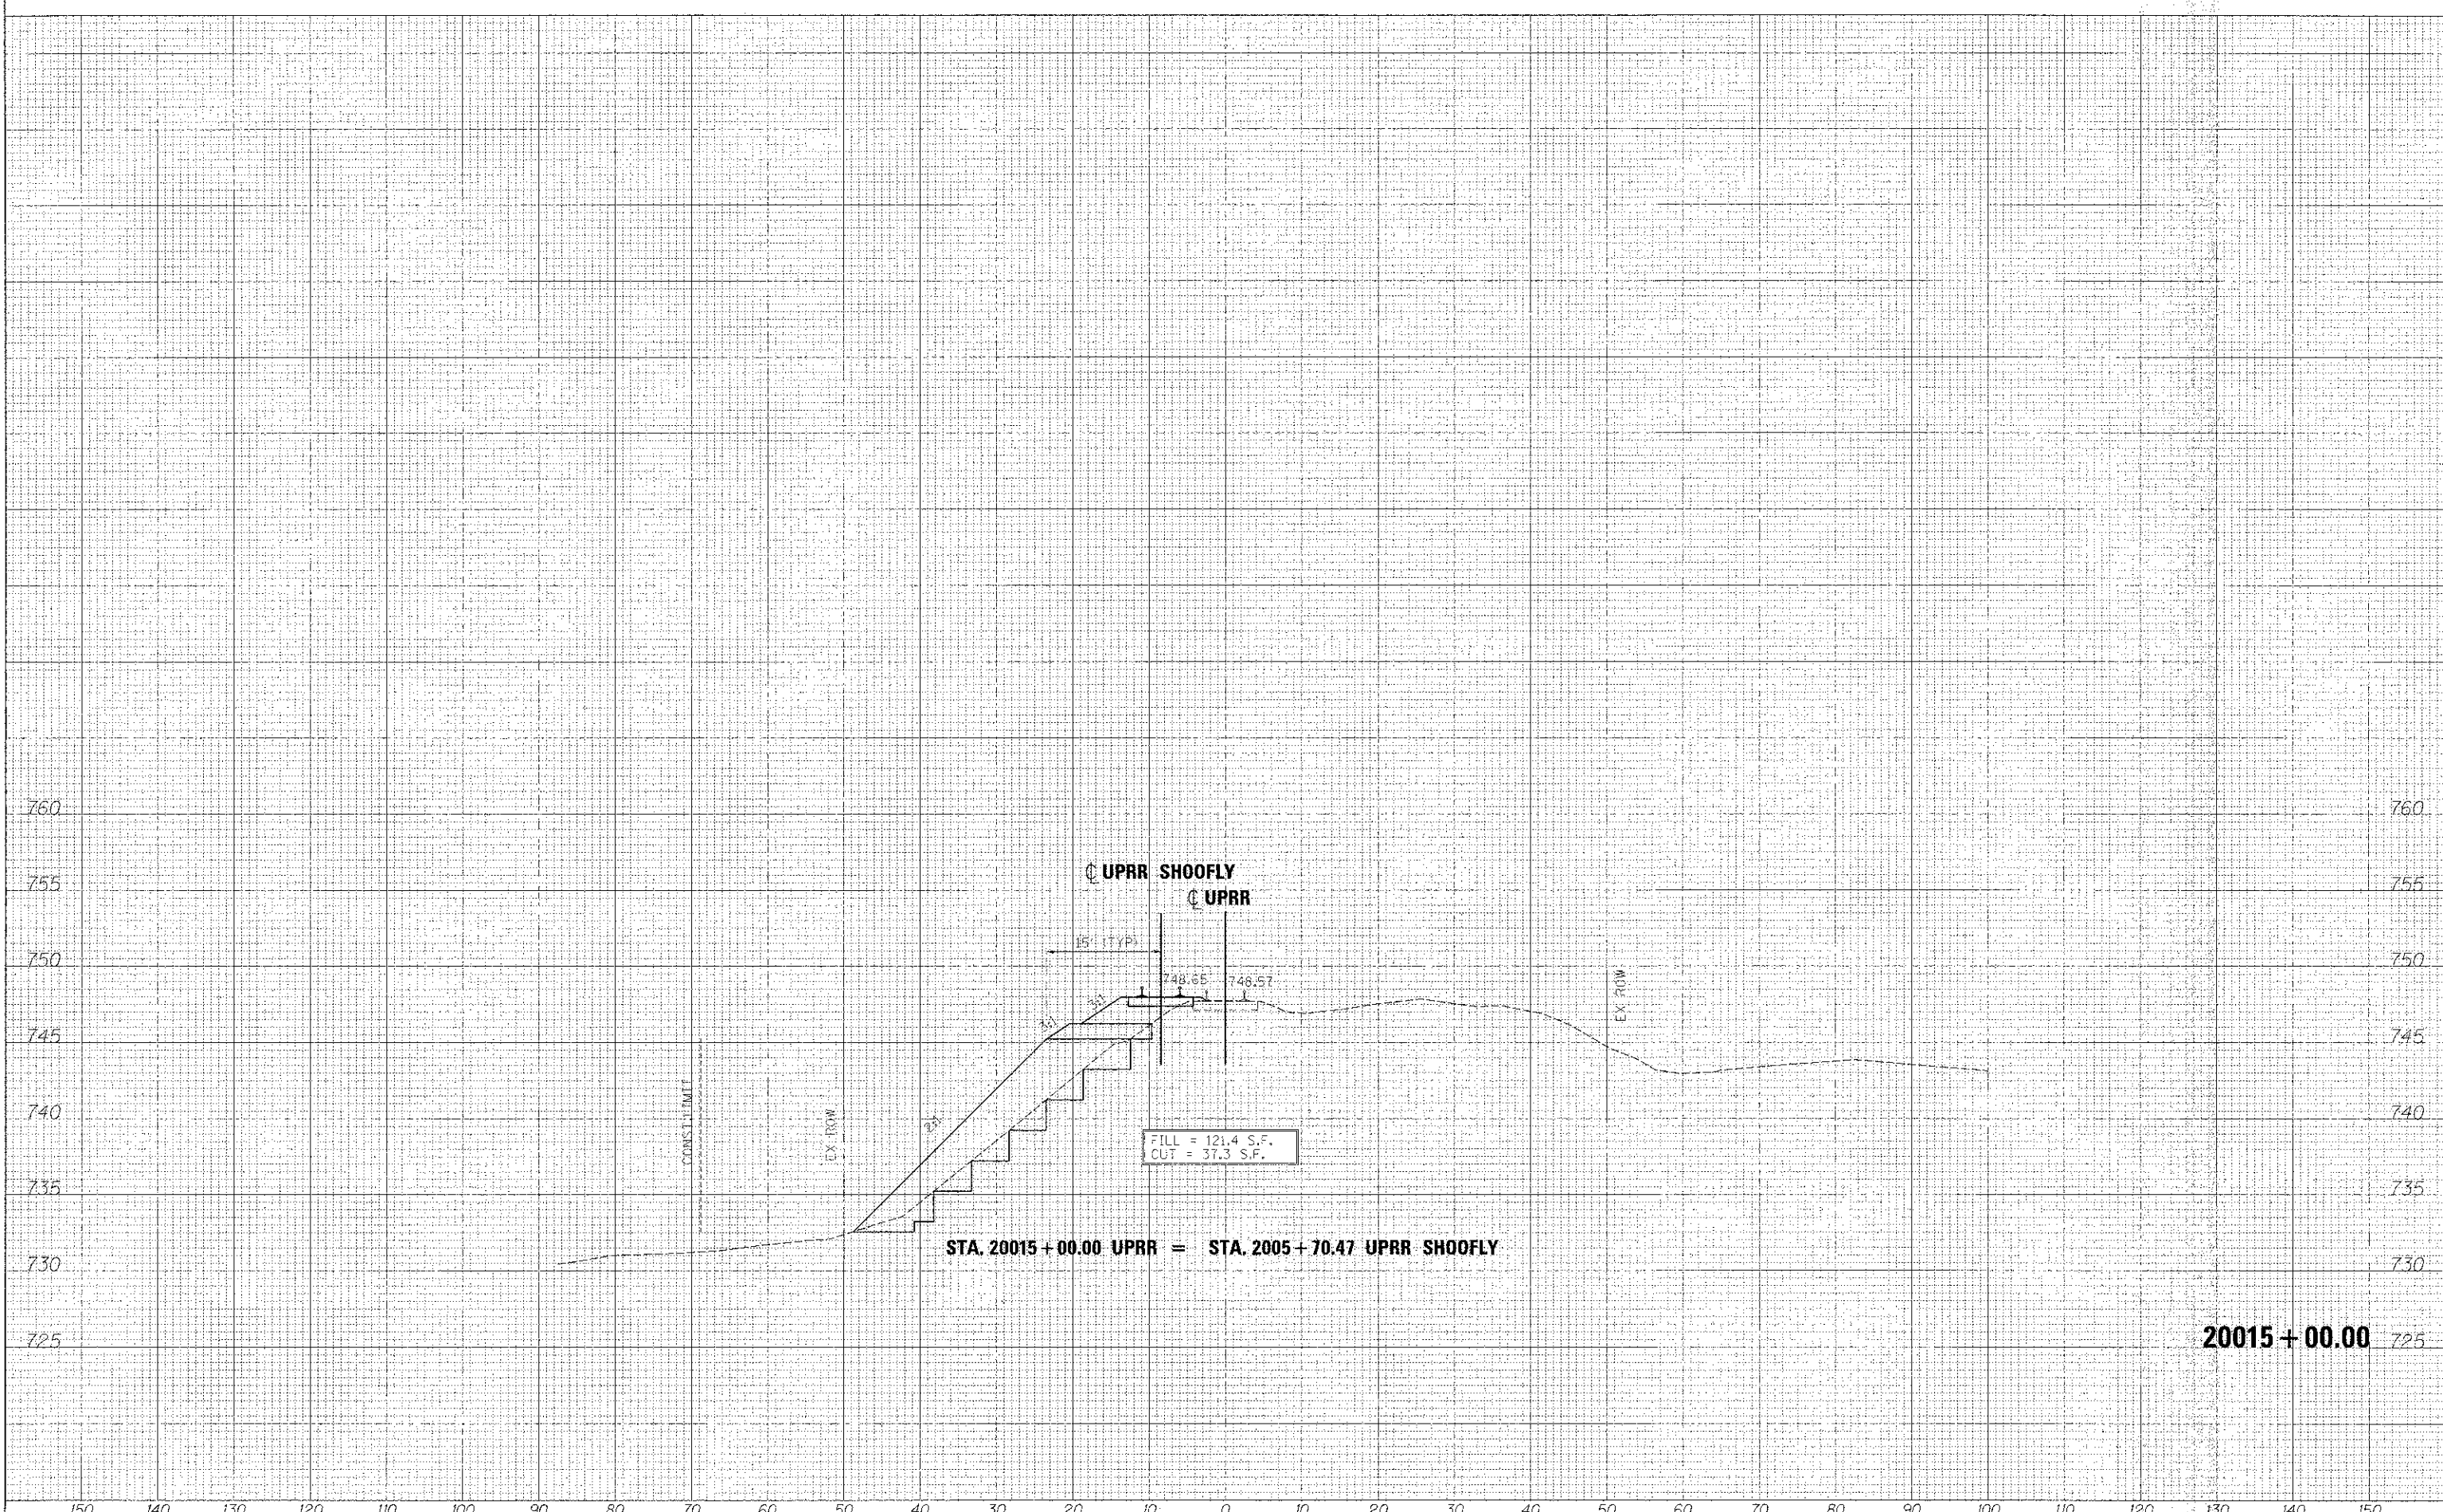

20015 + 00.00

FILE NAME	DESIGNED - AFS	REVISED
...D163598-34-UPRR-STG-xss.dgn	DRAWN - TMS	REVISED
USER NAME - tolerk	CHECKED - JMM	REVISED
PLOT DATE - 1/17/2013	DATE - 01/18/2013	REVISED



STATE OF ILLINOIS
DIVISION OF TRANSPORTATION

CROSS SECTIONS
UPRR SHOOFLY

SCALE: H 1"=100' V 1"=5' SHEET NO. 20 OF 20 SHEETS STA. 2005+00.00 TO STA. 20015+00.00

F.A.P. RT.	SECTION	COUNTY	TOTAL SHEETS	SHEET NO.
36	06-00214-18-RP	KANE	451	422
CONTRACT NO. 63598			ILLINOIS FED. AID PROJECT	