


FINAL SURVEY	DATE
REVISED	BY
NOTED	
NOTE BOOK	
AREAS	
AREAS CHECKED	

ORIGINAL SURVEY	DATE
REVISED	BY
NOTED	
NOTE BOOK	
AREAS	
AREAS CHECKED	

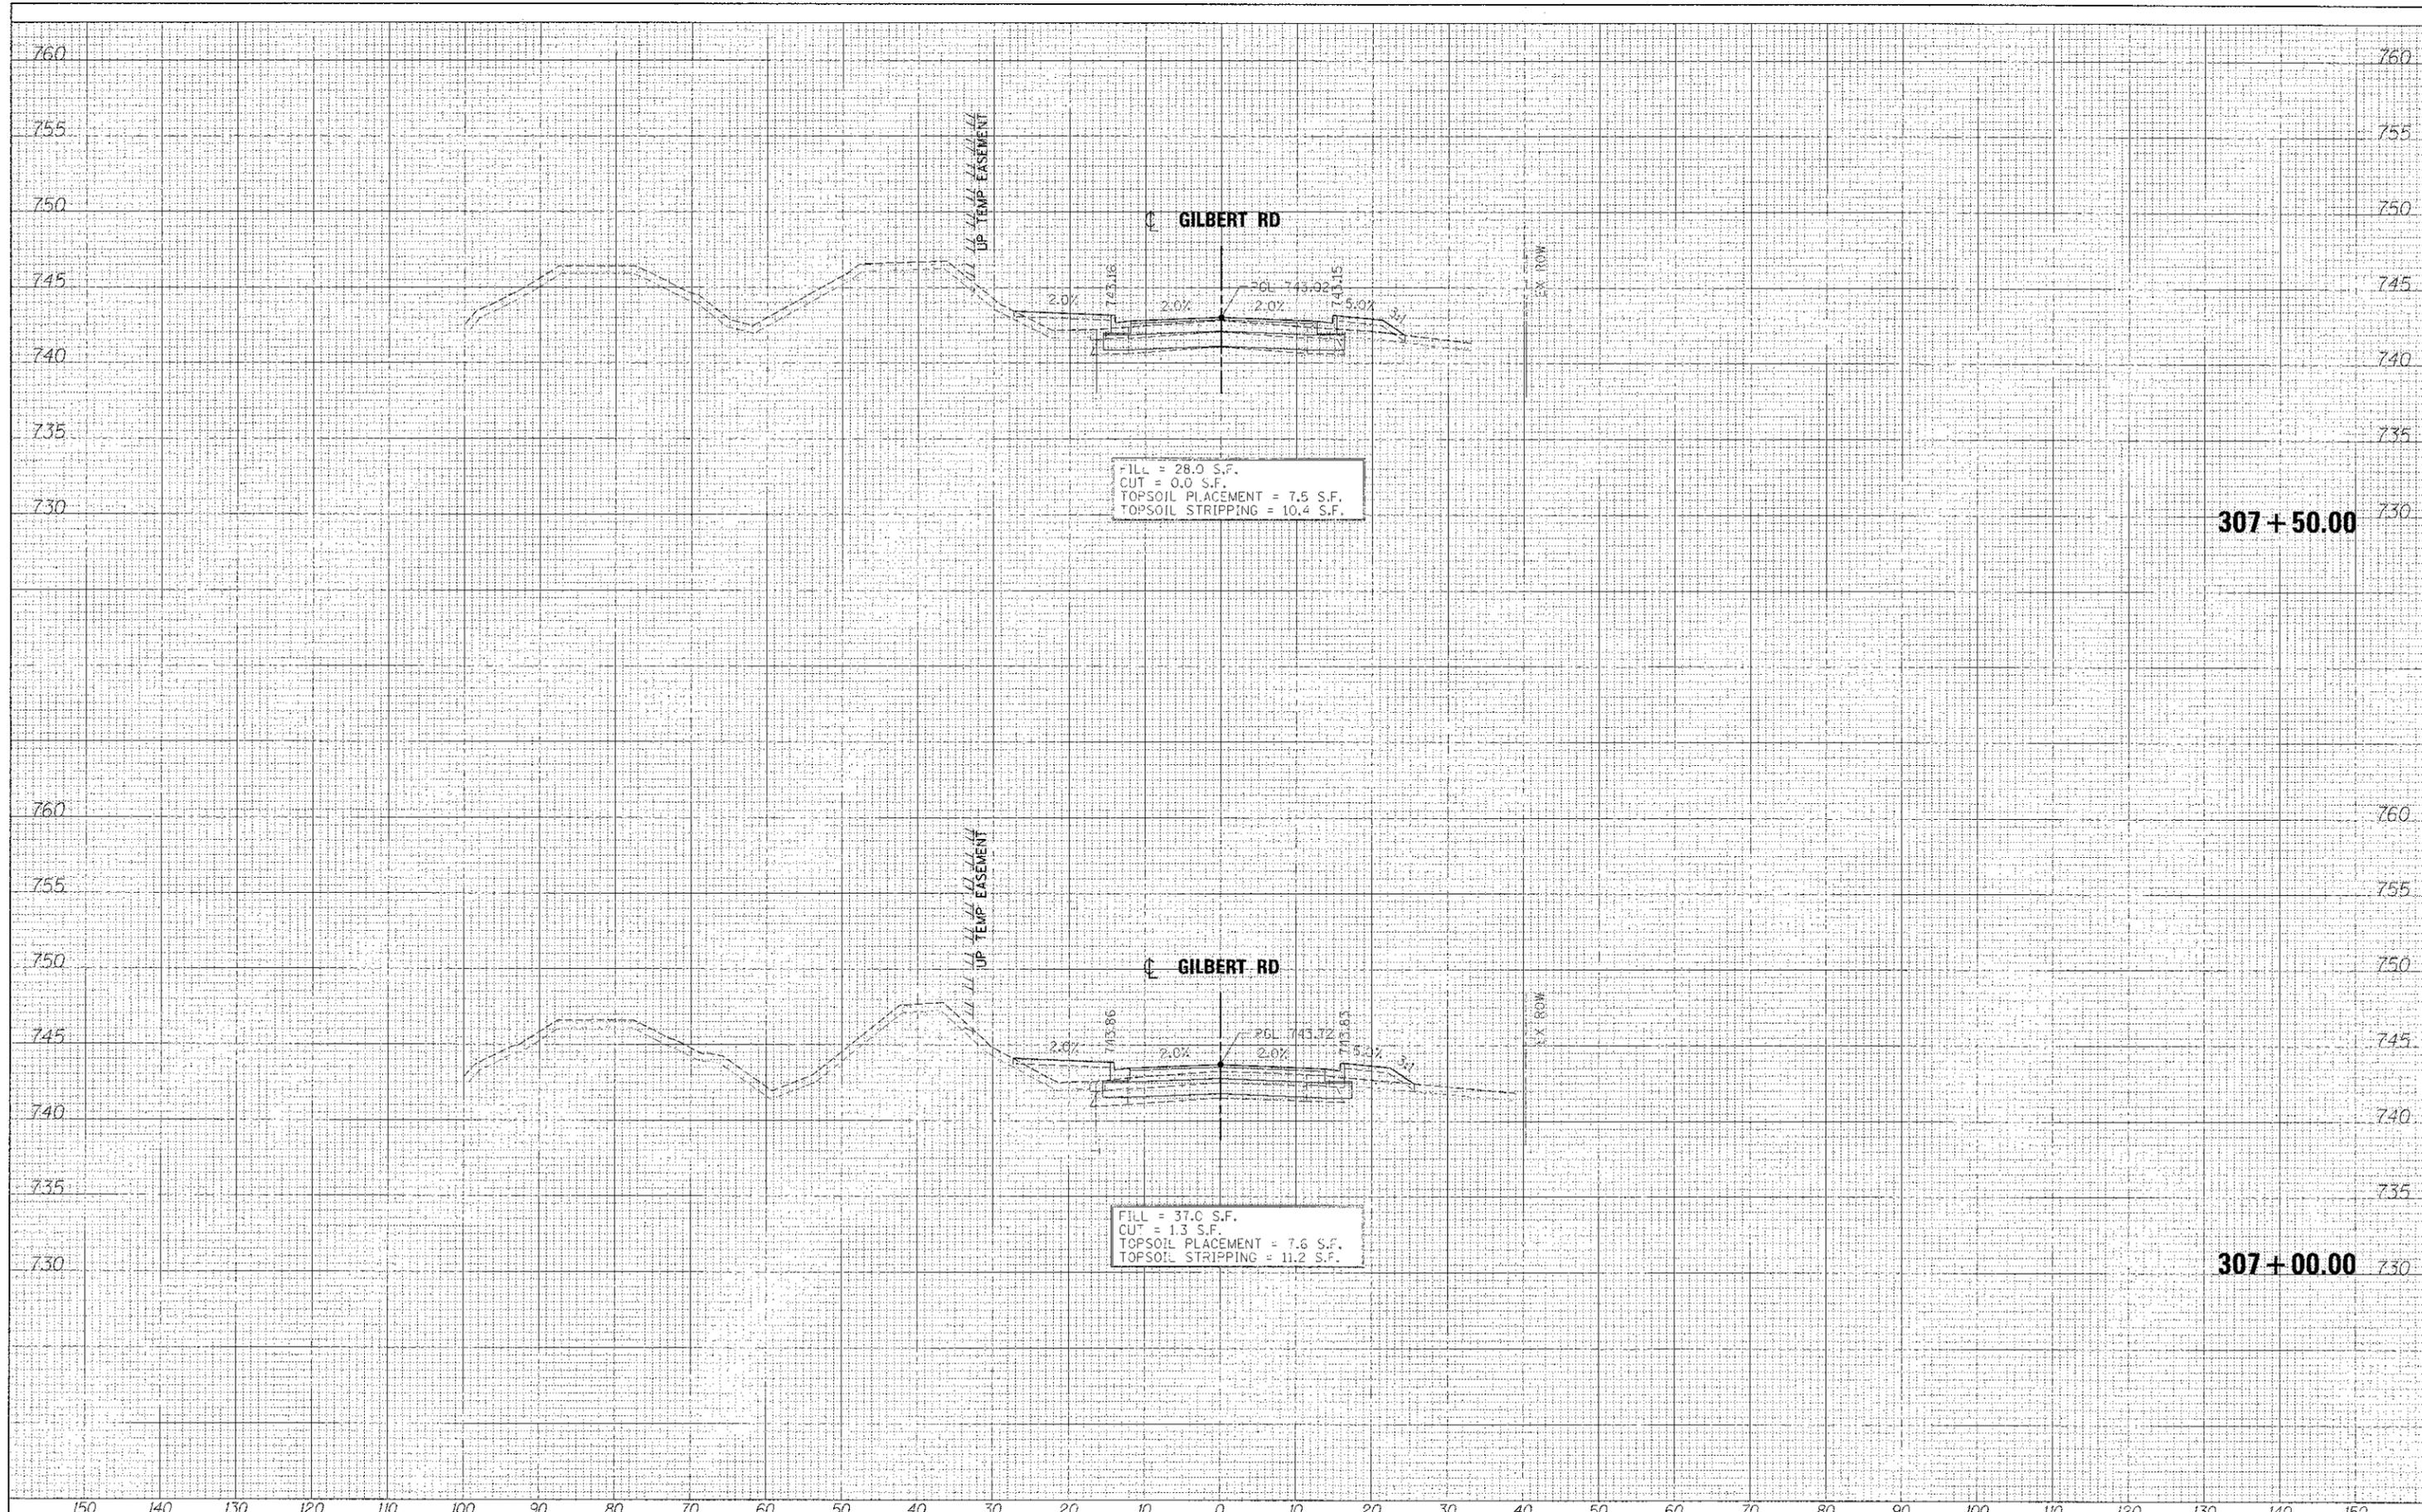

FILE NAME	DESIGNED - AFS	REVISED -
..\\0165996-3AGL-xsec.dgn	DRAWN - TMB	REVISED -
USER NAME = tblank	CHECKED - JMM	REVISED -
PLOT DATE = 1/17/2013	DATE - 01/18/2013	REVISED -



STATE OF ILLINOIS
DIVISION OF TRANSPORTATION

CROSS SECTIONS
GILBERT ST

SCALE: H 1"=10'; V 1"=3' SHEET NO. 7 OF 7 SHEETS STA. 307+00.00 TO STA. 307+50.00

F.A.P. RTE.	SECTION	COUNTY	TOTAL SHEETS	SHEET NO.
361	06-00214-18-RP	KANE	451	451
CONTRACT NO. 63598			ILLINOIS FED. AID PROJECT	