
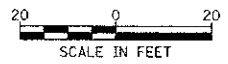
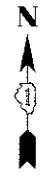


**NOTE**  
 1. AGGREGATE DRIVE REMOVAL TO BE PAID FOR AS EARTH EXCAVATION.

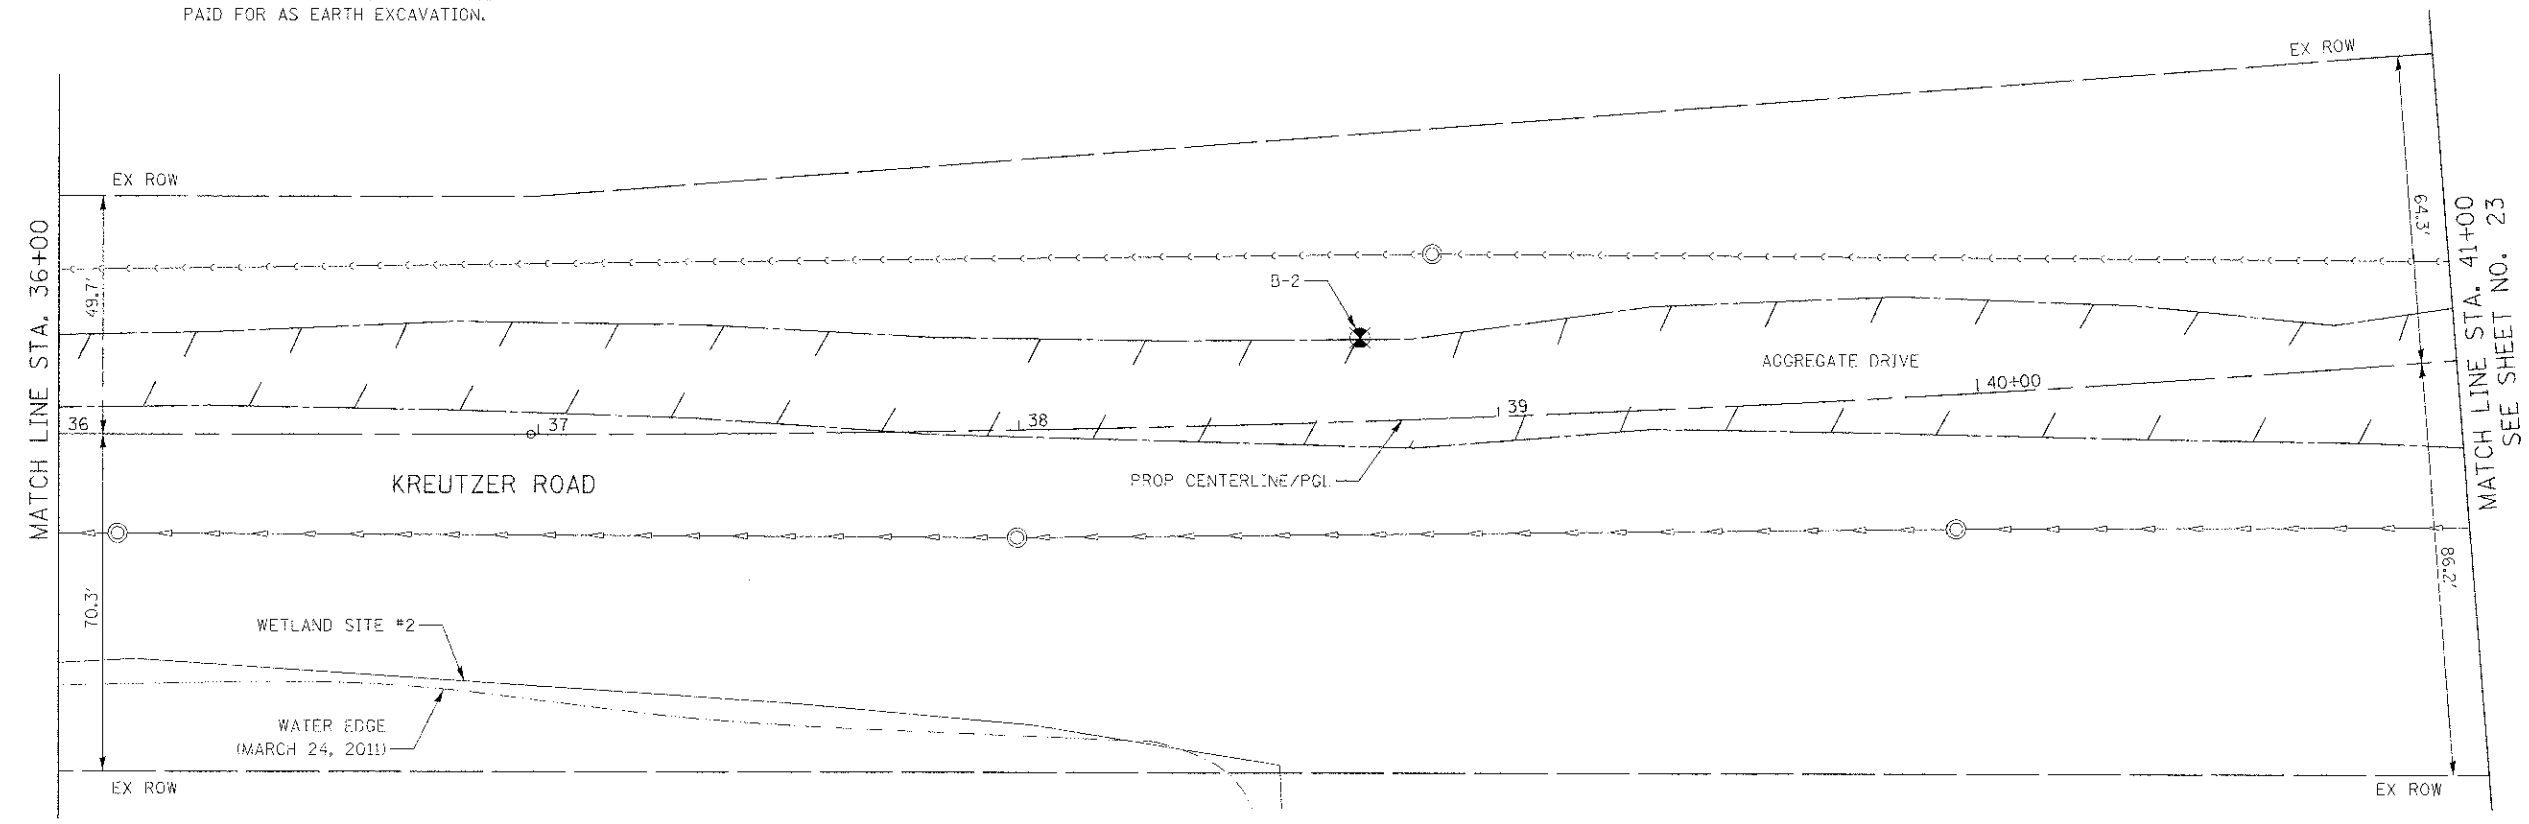

FILE NAME :  
 ...\\06-Romovels\2473\_REM\_B4.dgn

USER NAME = bbs  
 PLOT SCALE = 1/8" = 20.0000' / 1" = 200.0000'  
 PLOT DATE = 11/14/2012

DESIGNED - BAS  
 DRAWN - BAS  
 CHECKED - GAB  
 DATE - 10/22/12

REVISED -  
 REVISED -  
 REVISED -  
 REVISED -

**STATE OF ILLINOIS  
 DEPARTMENT OF TRANSPORTATION**

**REMOVAL PLAN**

SCALE: 1" = 20' SHEET NO. 4 OF 7 SHEETS STA. 31+00 TO STA. 41+00

F.A.U. RTE.	SECTION	COUNTY	TOTAL SHEETS	SHEET NO.
4088	07-0031-00-PV	McHENRY	167	22
FED. ROAD DIST. NO. 1 ILLINOIS			FED. AID PROJECT XXX	
			CONTRACT NO. 63743	