


FINN	DATE
SURVEY	BY
PIOTTED	DATE
NOTE BOOK	NO.
AREAS CHECKED	

ORIGINAL	DATE
SURVEY	BY
PIOTTED	DATE
NOTE BOOK	NO.
AREAS CHECKED	

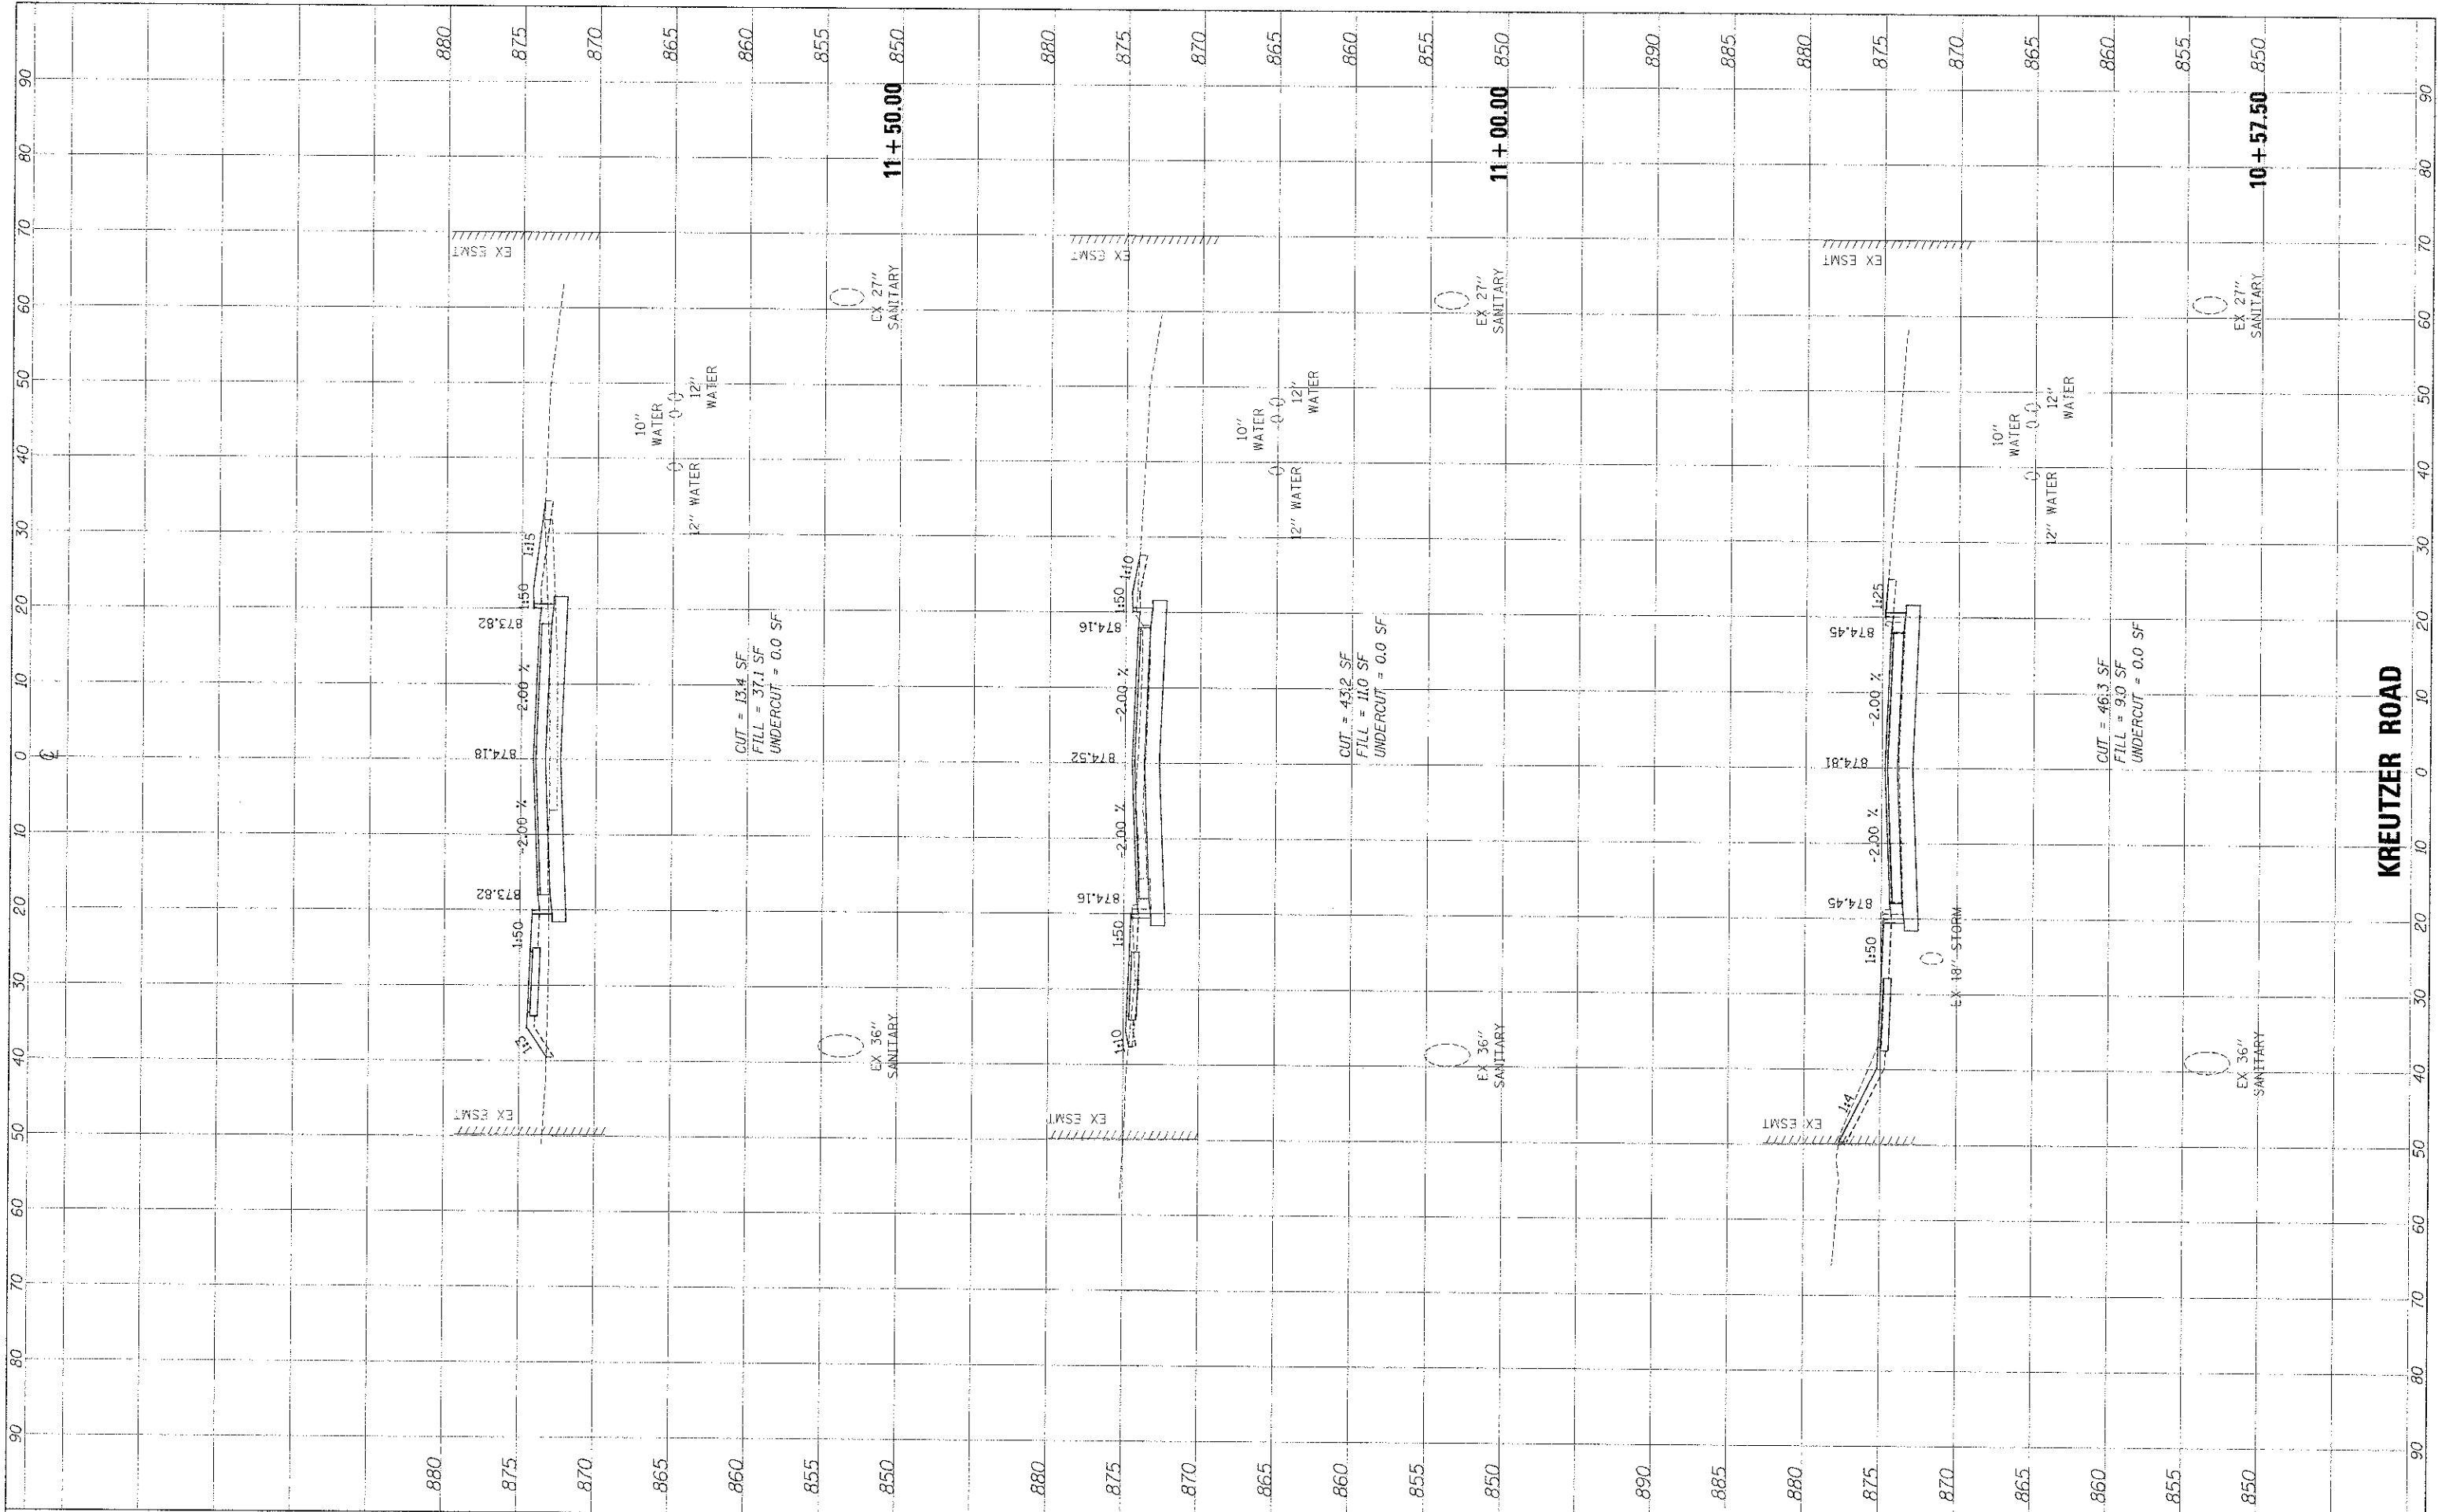

FILE NAME : ...2473-ehtr-xac-kreutzer.dgn

USER NAME = bas
 DESIGNED - BAS
 DRAWN - BAS
 CHECKED - GAB
 DATE - 10/22/12

REVISED -
 REVISED -
 REVISED -
 REVISED -

**STATE OF ILLINOIS
 DEPARTMENT OF TRANSPORTATION**

CROSS SECTIONS

SCALE: 10'H : 5'V SHEET NO. 1 OF 24 SHEETS STA. 10+57.50 TO STA. 11+50.00

F.A.U. RTE. 4068	SECTION 07-0031-00-PV	COUNTY MCHEMERY	TOTAL SHEETS 167	SHEET NO. 138
CONTRACT NO. 63743			FED. AID PROJECT XXX	