


FINN	DESIGNED	DATE
SURVEY	PLOTTED	
NOTE BOOK	TEMPLATE	
NO.	AREAS CHECKED	

BY	DATE

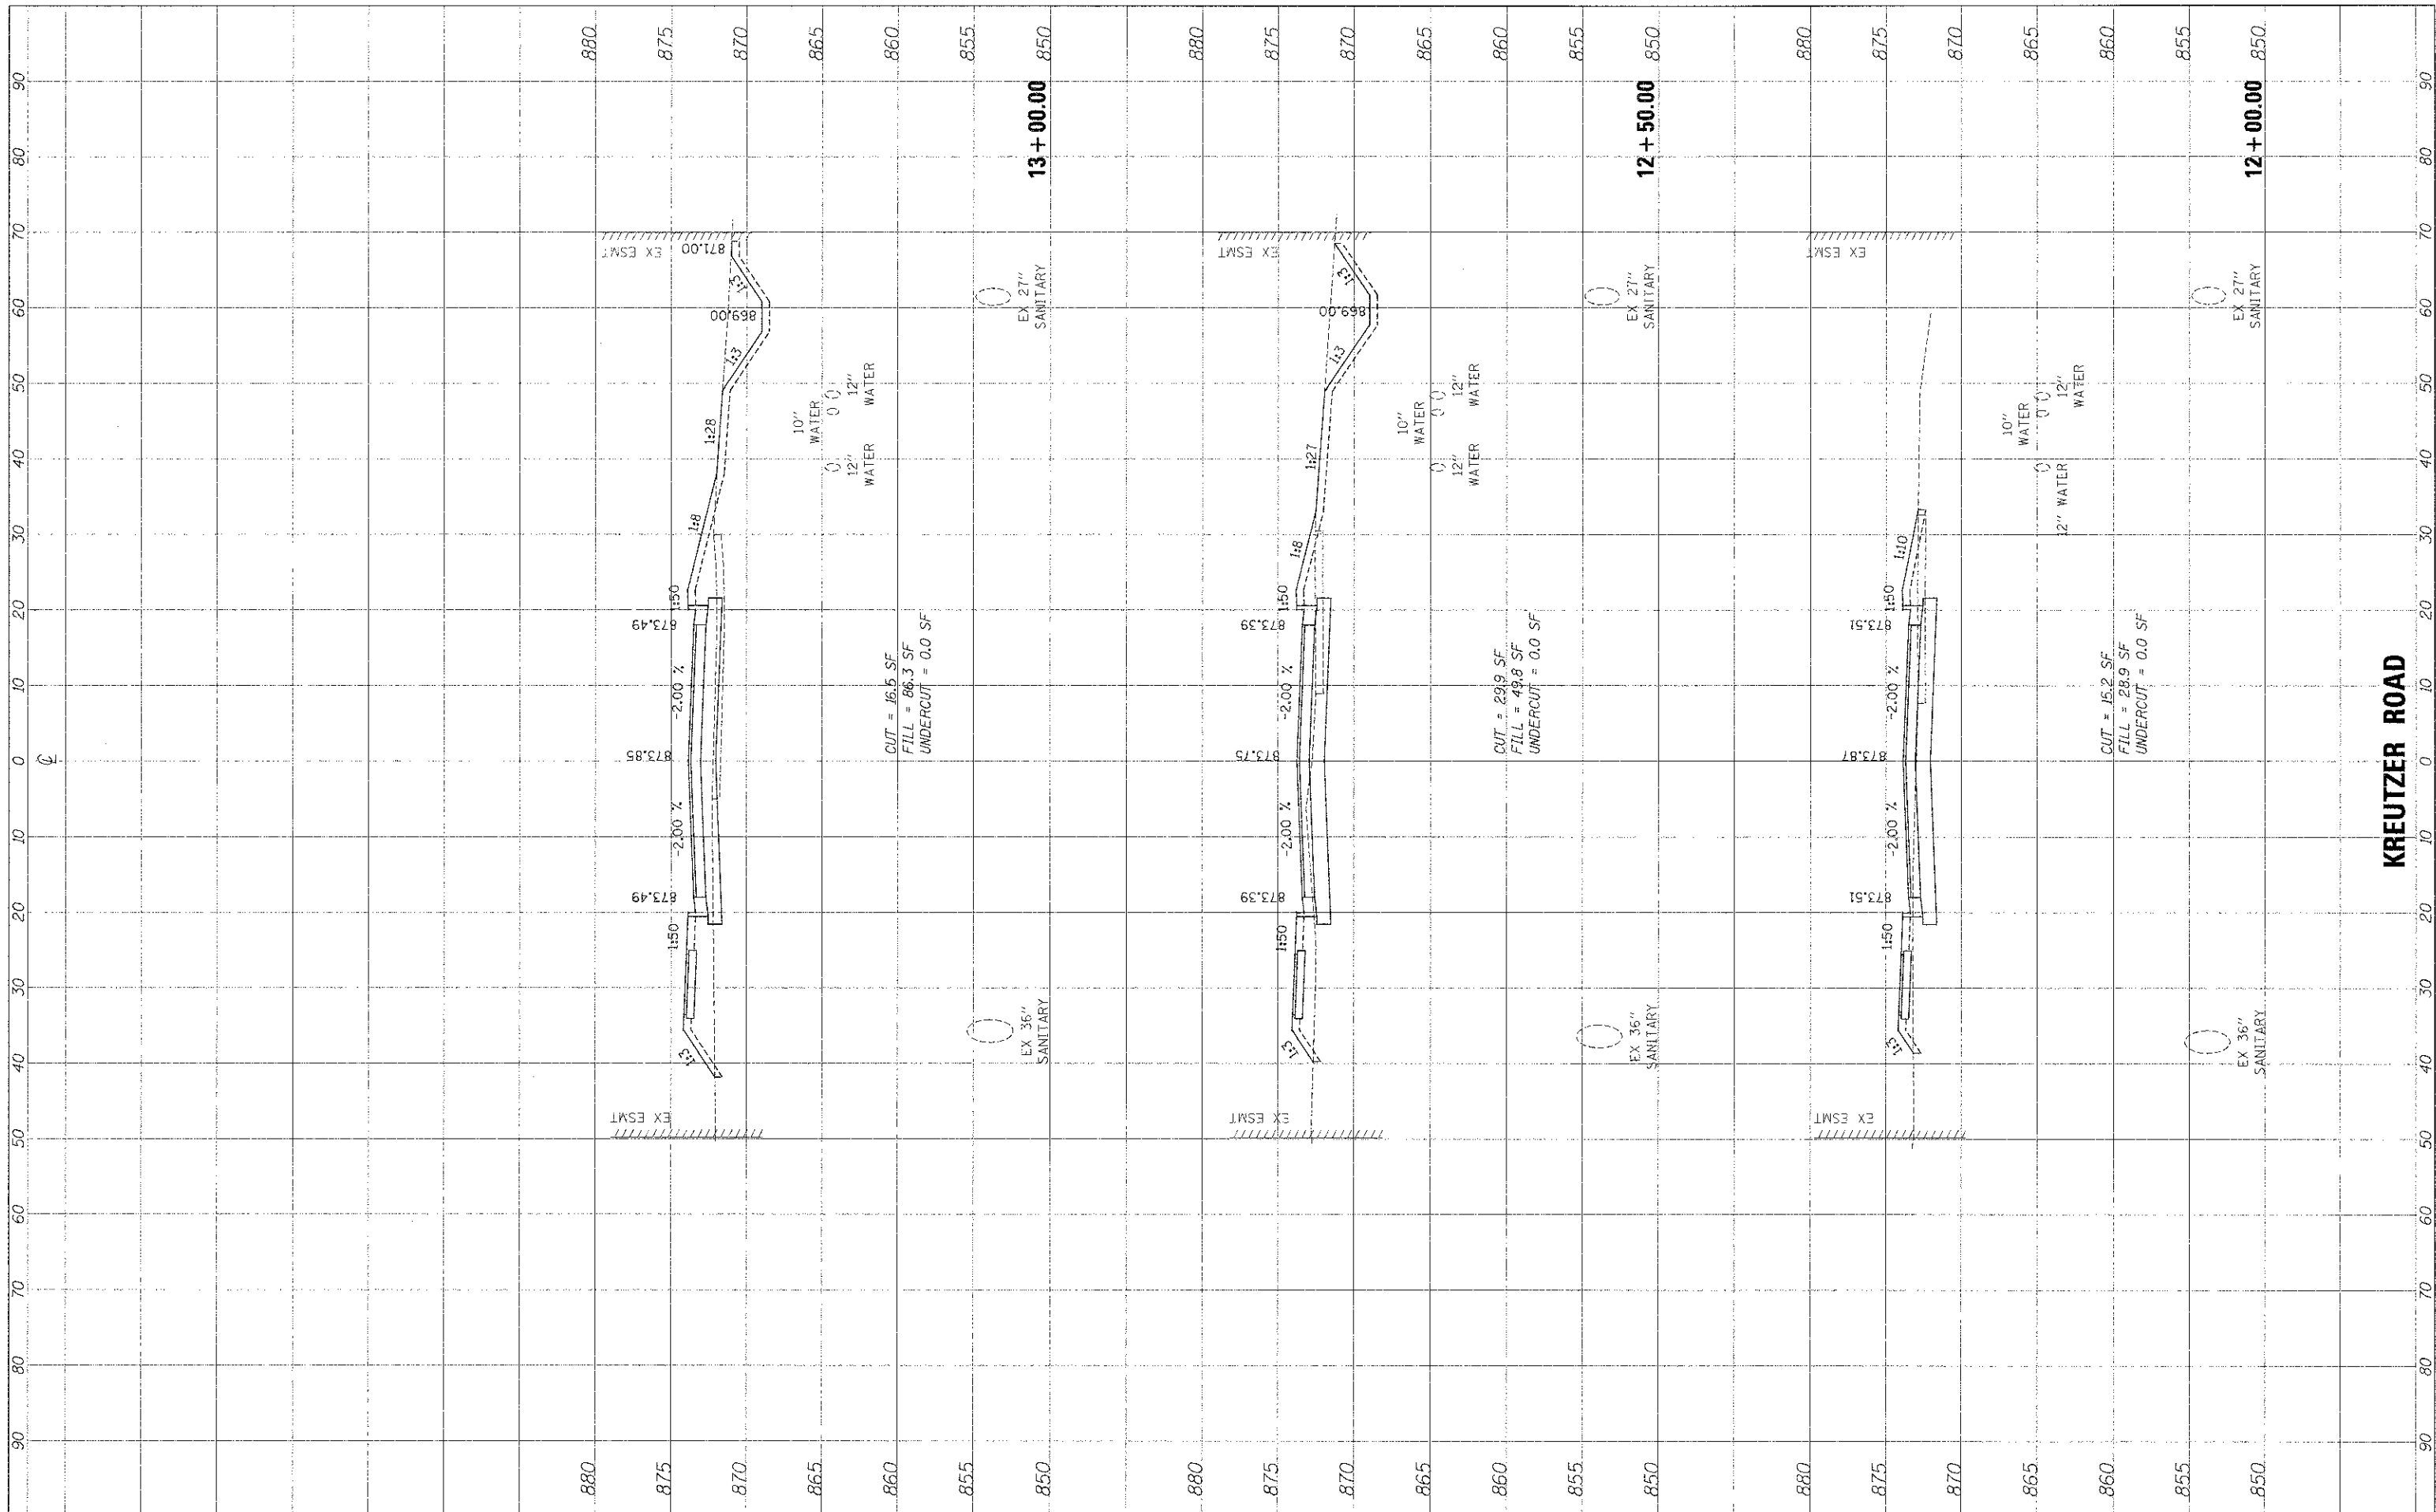

KREUTZER ROAD

FILE NAME = ...\\2473-shr-kss-kreutzer.dgn

USER NAME = bas	DESIGNED = BAS	REVISED =
PLOT SCALE = 10.0000' / 1"	DRAWN = BAS	REVISED =
PLOT DATE = 10/18/2012	CHECKED = GAB	REVISED =
	DATE = 10/22/12	REVISED =

**STATE OF ILLINOIS  
DEPARTMENT OF TRANSPORTATION**

**CROSS SECTIONS**

SCALE: 10'H = 5'V SHEET NO. 2 OF 24 SHEETS STA. 12+00.00 TO STA. 13+00.00

F.A.I. RTE. 4068	SECTION 07-0031-00-PV	COUNTY McHENRY	TOTAL SHEETS 167	SHEET NO. 139
FED. ROAD DIST. NO. 1 ILLINOIS		FED. AID PROJECT XXX		