


FINAL	DATE
SURVEY	BY
NOTE BOOK	NO.
TEMPLATE	AREAS CHECKED

ORIGINAL	DATE
SURVEY	BY
NOTE BOOK	NO.
TEMPLATE	AREAS CHECKED

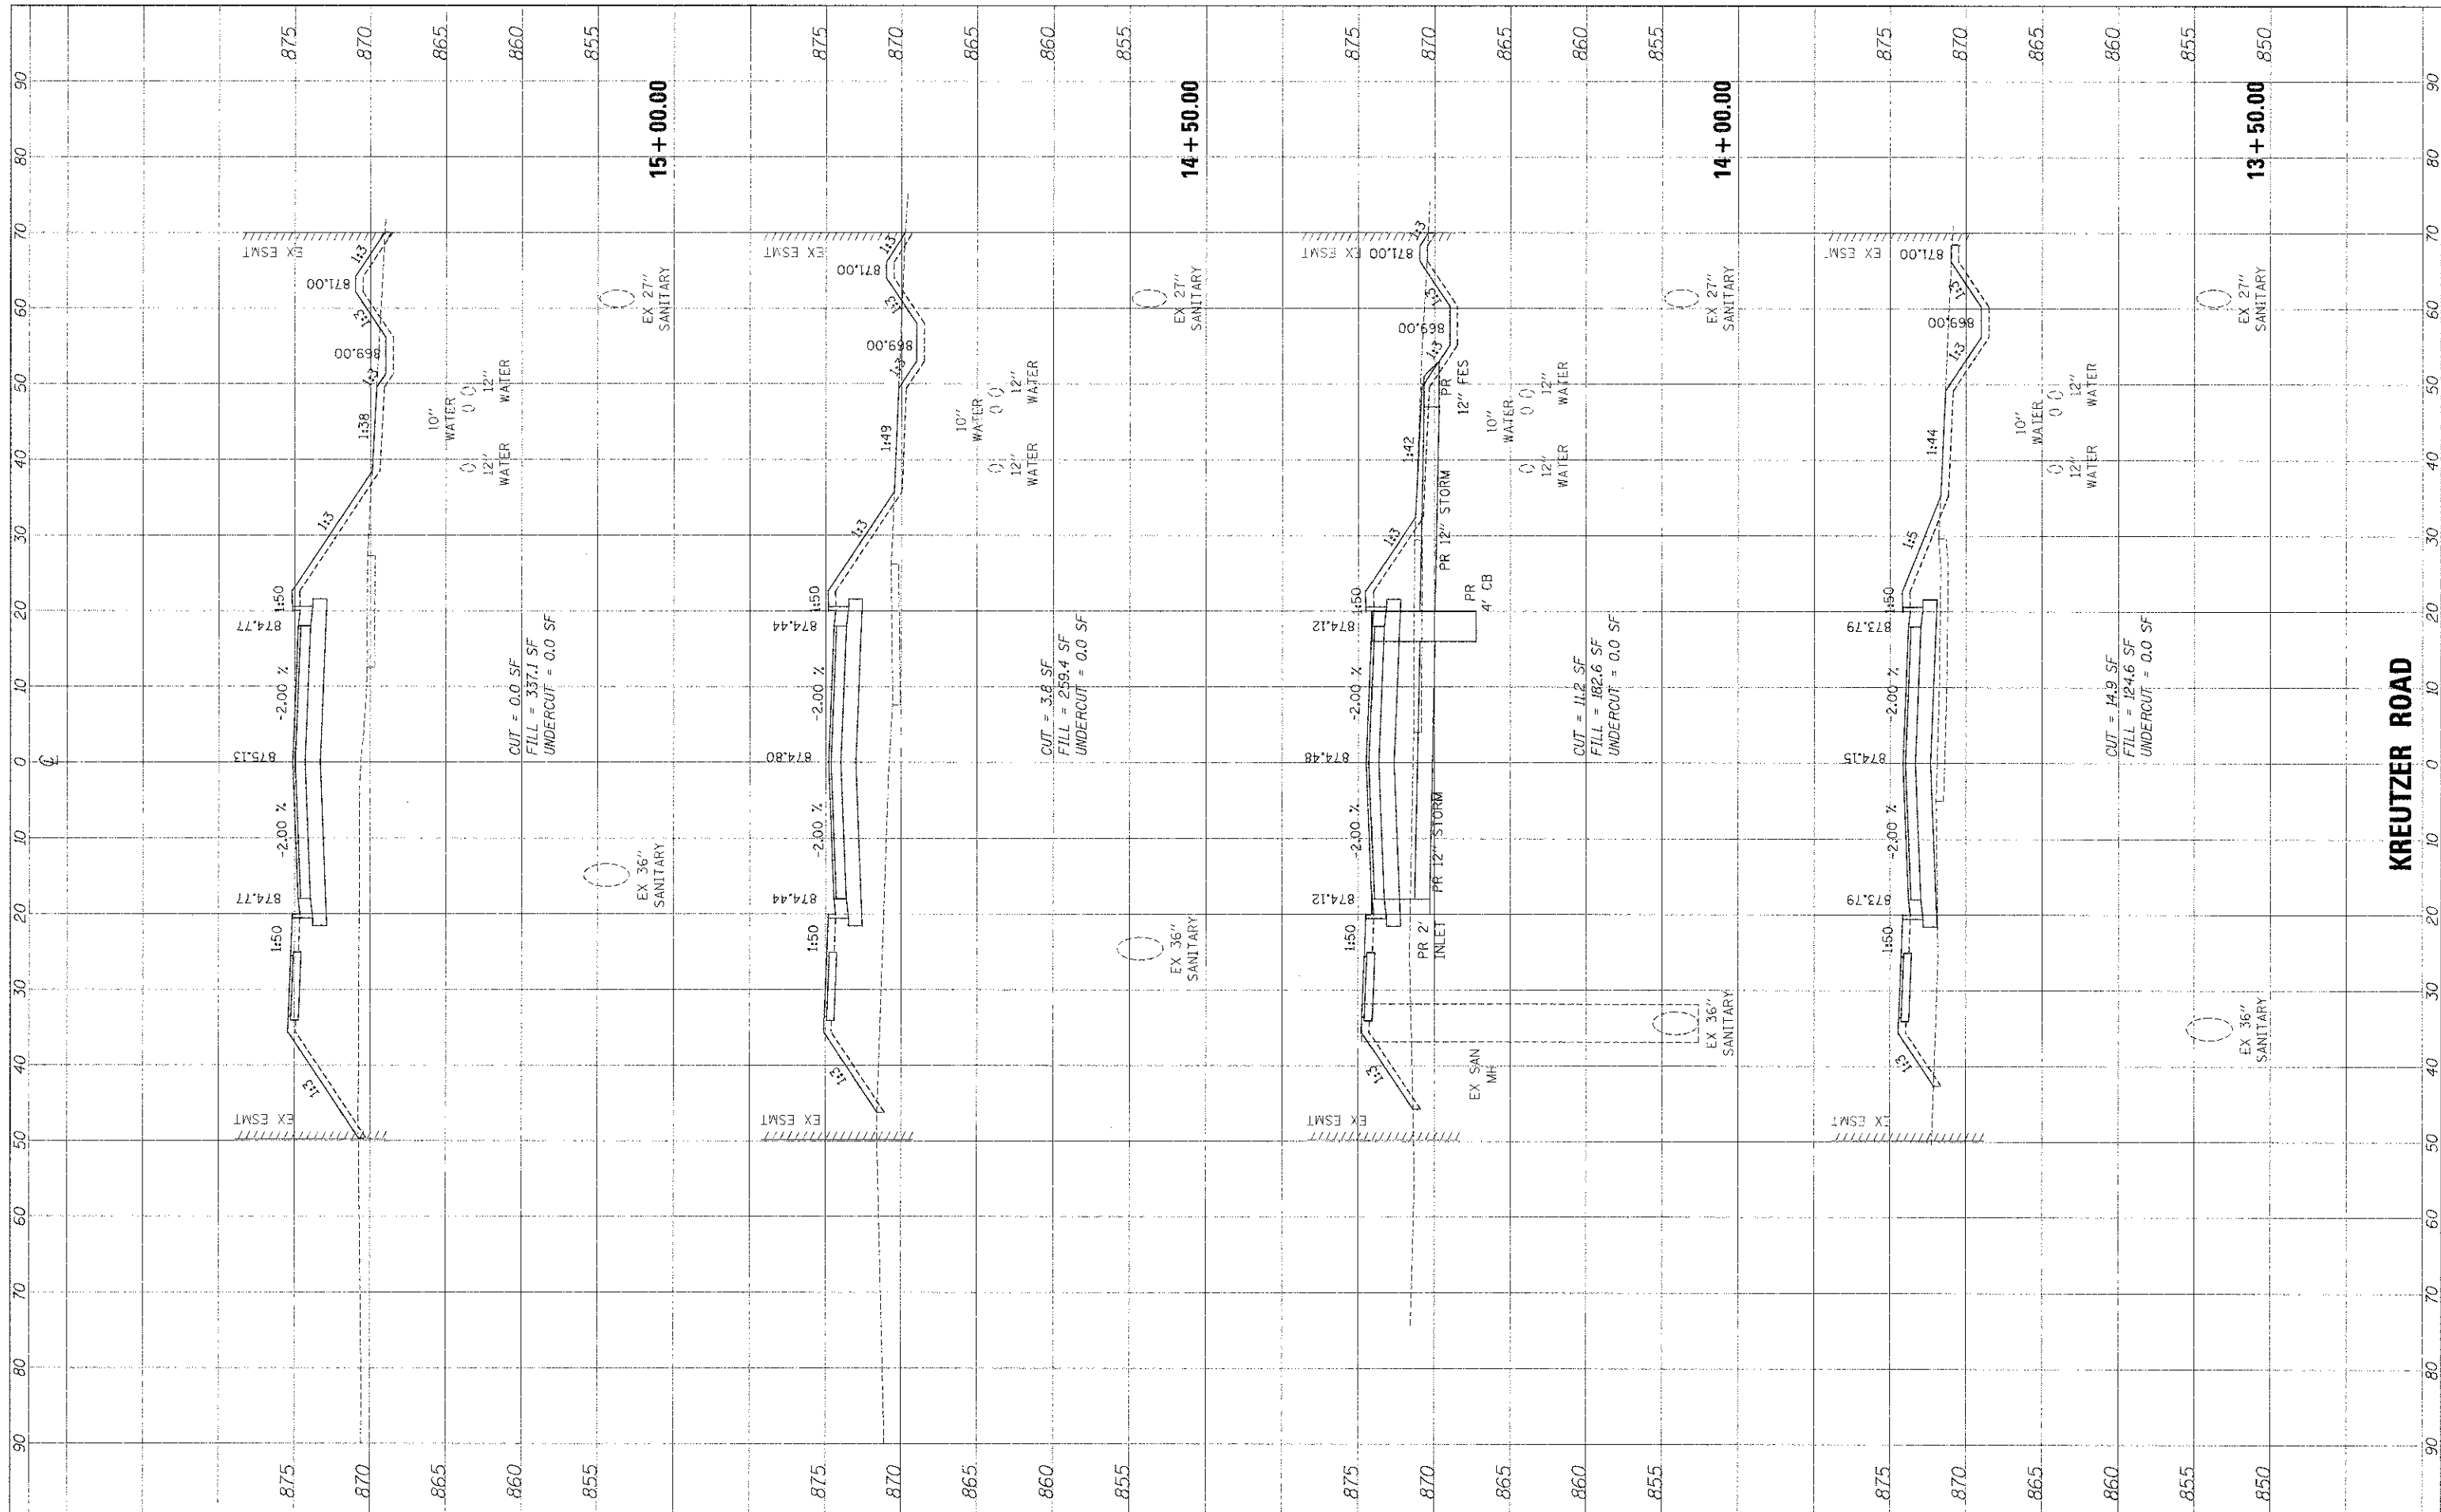

FILE NAME = ...2473-snt-xso\_kreutzer.dgn  
 USER NAME = bas  
 PLOT SCALE = 1/8\"/>

DESIGNED	=	BAS
DRAWN	=	BAS
CHECKED	=	GAB
DATE	=	10/22/12

REVISED	=	
REVISED	=	
REVISED	=	
REVISED	=	

**STATE OF ILLINOIS  
DEPARTMENT OF TRANSPORTATION**

**CROSS SECTIONS**

SCALE: 10'H = 5'V SHEET NO. 3 OF 24 SHEETS STA. 13+50.00 TO STA. 15+00.00

F.A.U. RTE.	SECTION	COUNTY	TOTAL SHEETS	SHEET NO.
4068	07-0031-00-PV	McHENRY	167	140
FED. ROAD DIST. NO. 1 ILLINOIS			CONTRACT NO. 63743	
FED. AID PROJECT XXX				

**KREUTZER ROAD**