


FINAL SURVEY	SUBJECT	DATE
NOTE BOOK	PLOTTED	
NO.	TEMPLATE	
	AREAS CHECKED	

ORIGINAL SURVEY	BY	DATE
NOTE BOOK		
NO.		

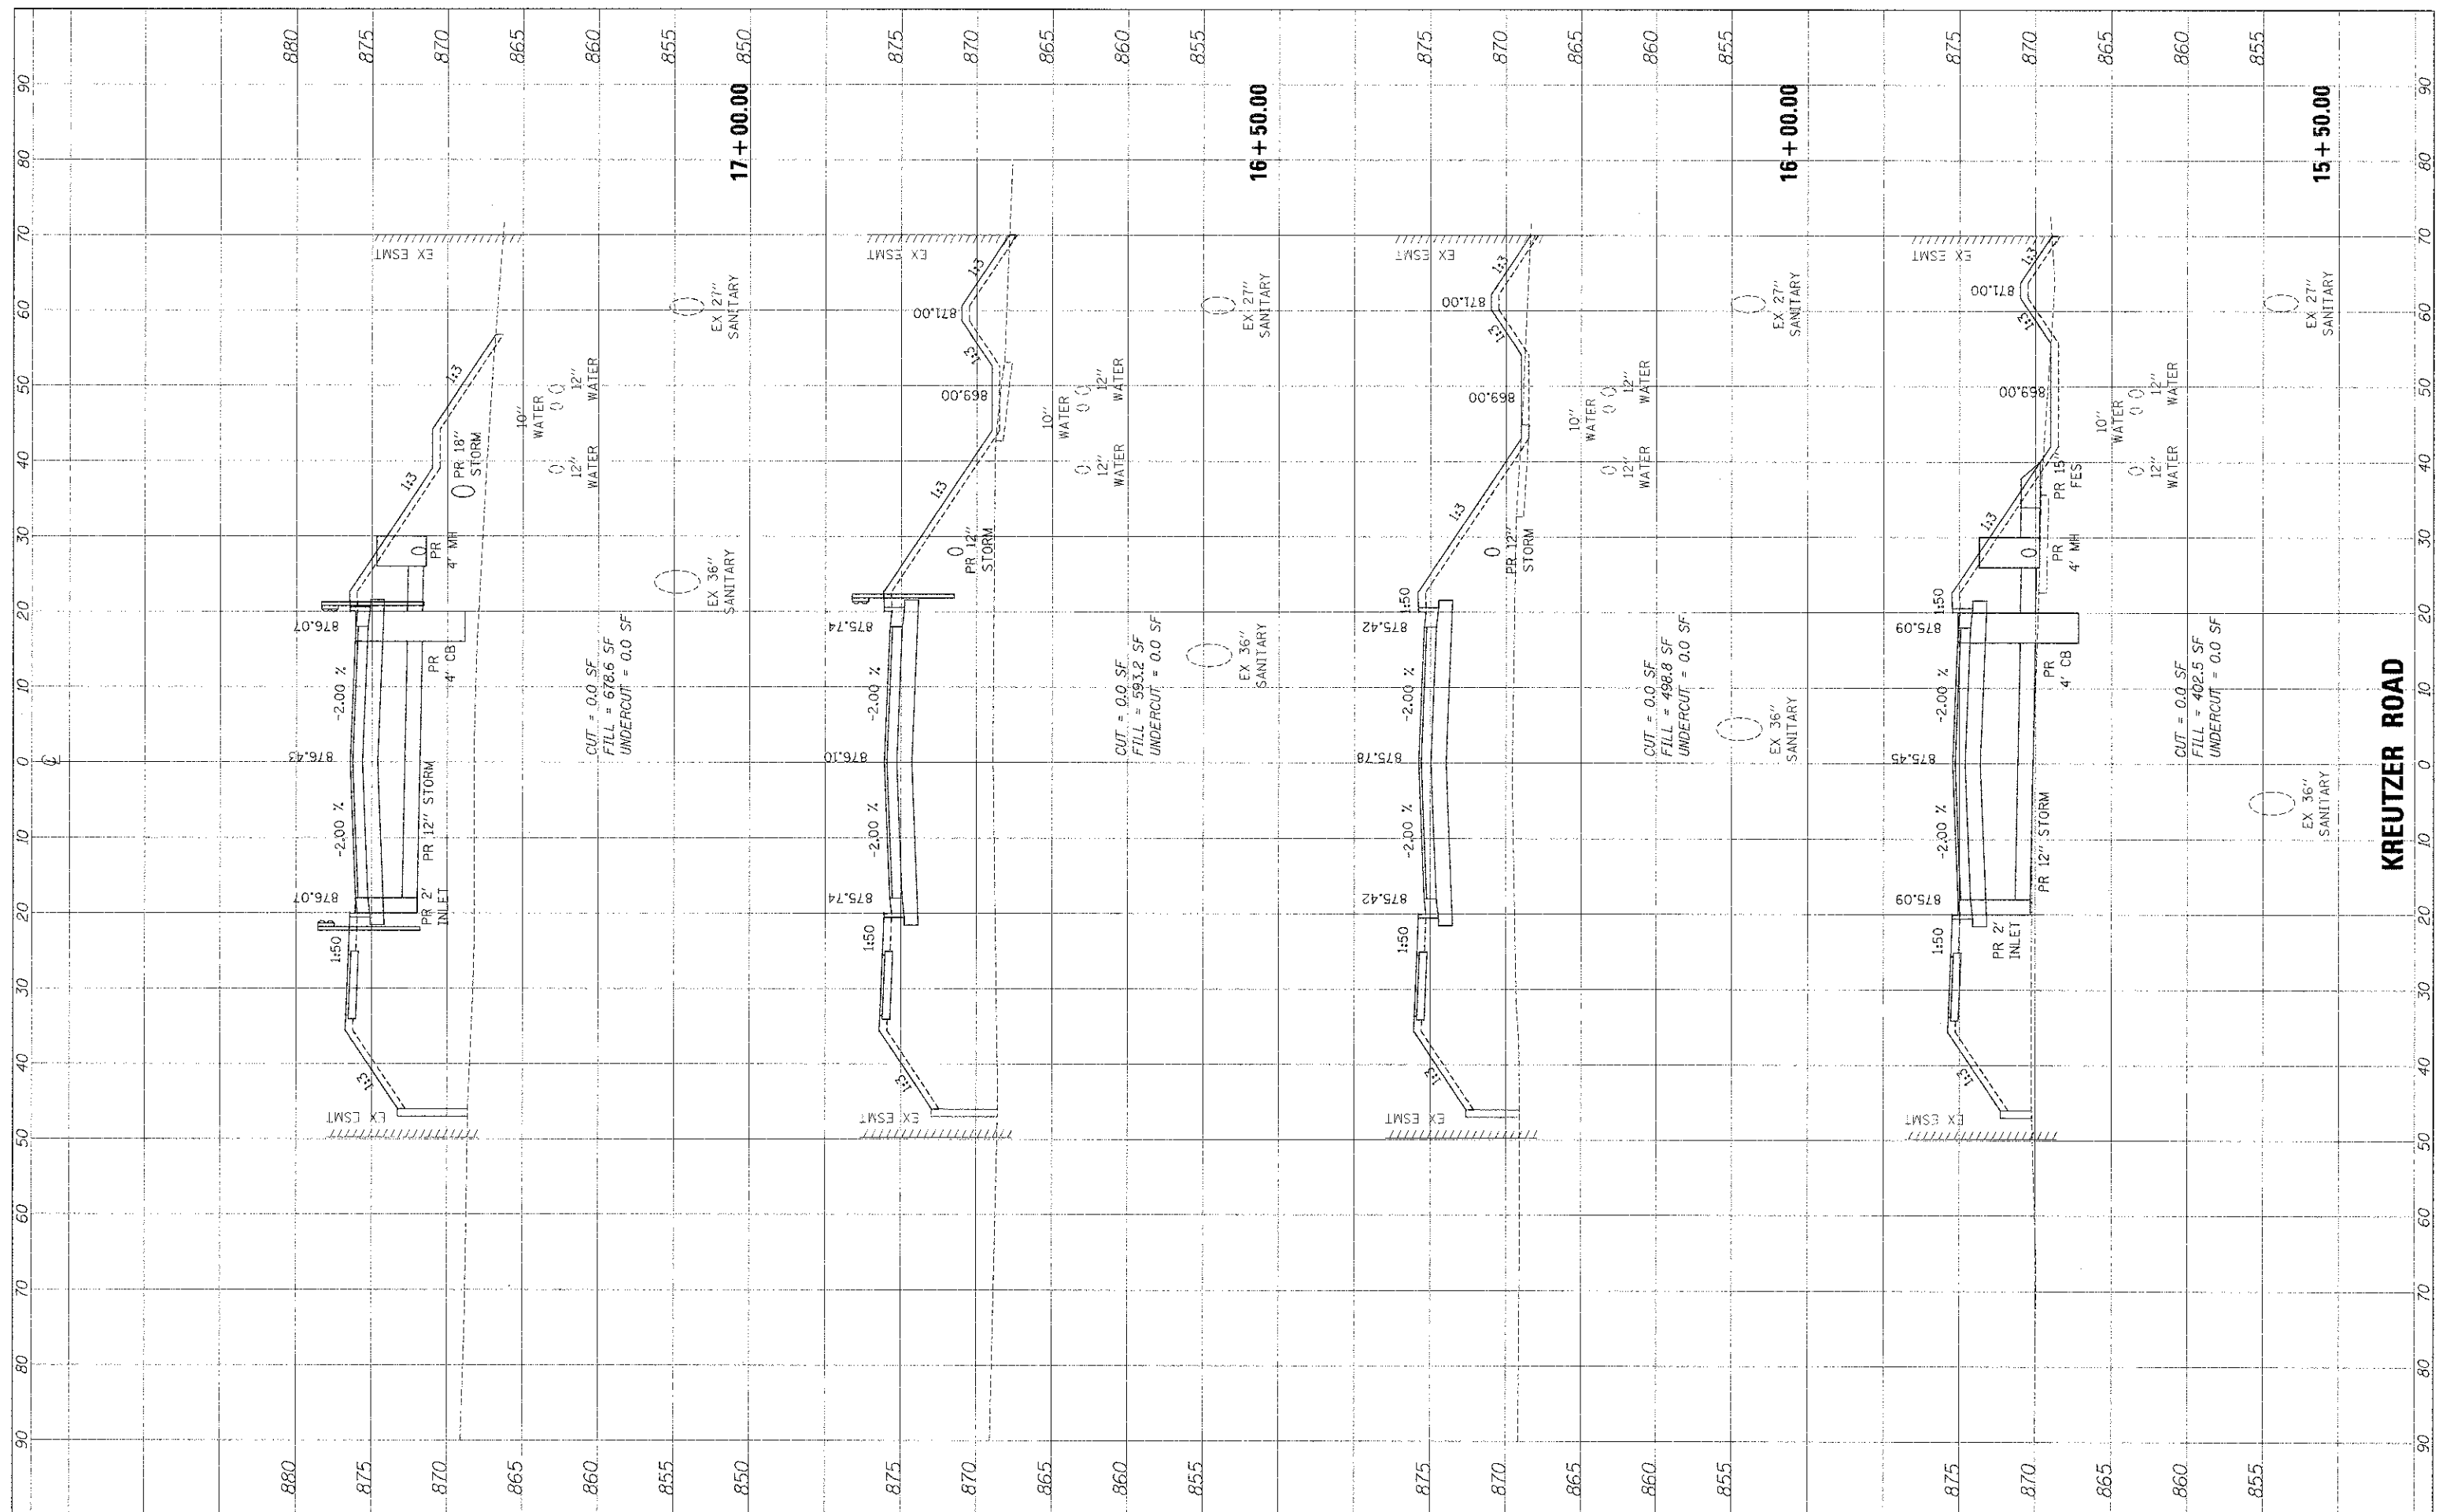

FILE NAME = ...\\2473-sht-xac-kreutzer.dgn

USER NAME = bas	DESIGNED = BAS
PLCT SCALE = 10.0000 / 1"	DRAWN = BAS
PLOT DATE = 10/18/2012	CHECKED = GAB
	DATE = 10/22/12

REVISED =
REVISED =
REVISED =
REVISED =

**STATE OF ILLINOIS
DEPARTMENT OF TRANSPORTATION**

CROSS SECTIONS

SCALE: 10'H = 5'V SHEET NO. 4 OF 24 SHEETS STA. 15+50.00 TO STA. 17+00.00

F.A.U. RTE. 4068	SECTION 07-0031-00-PV	COUNTY McHENRY	TOTAL SHEETS 167	SHEET NO. 141
FED. ROAD DIST. NO. 1 ILLINOIS		CONTRACT NO. 63743		
FED. AID PROJECT XXX				