


FINAL SURVEY	BY	DATE
SIGNATURE		
NOTE BOOK		
NO.		
AREAS CHECKED		

ORIGINAL SURVEY	BY	DATE
SIGNATURE		
NOTE BOOK		
NO.		
AREAS CHECKED		

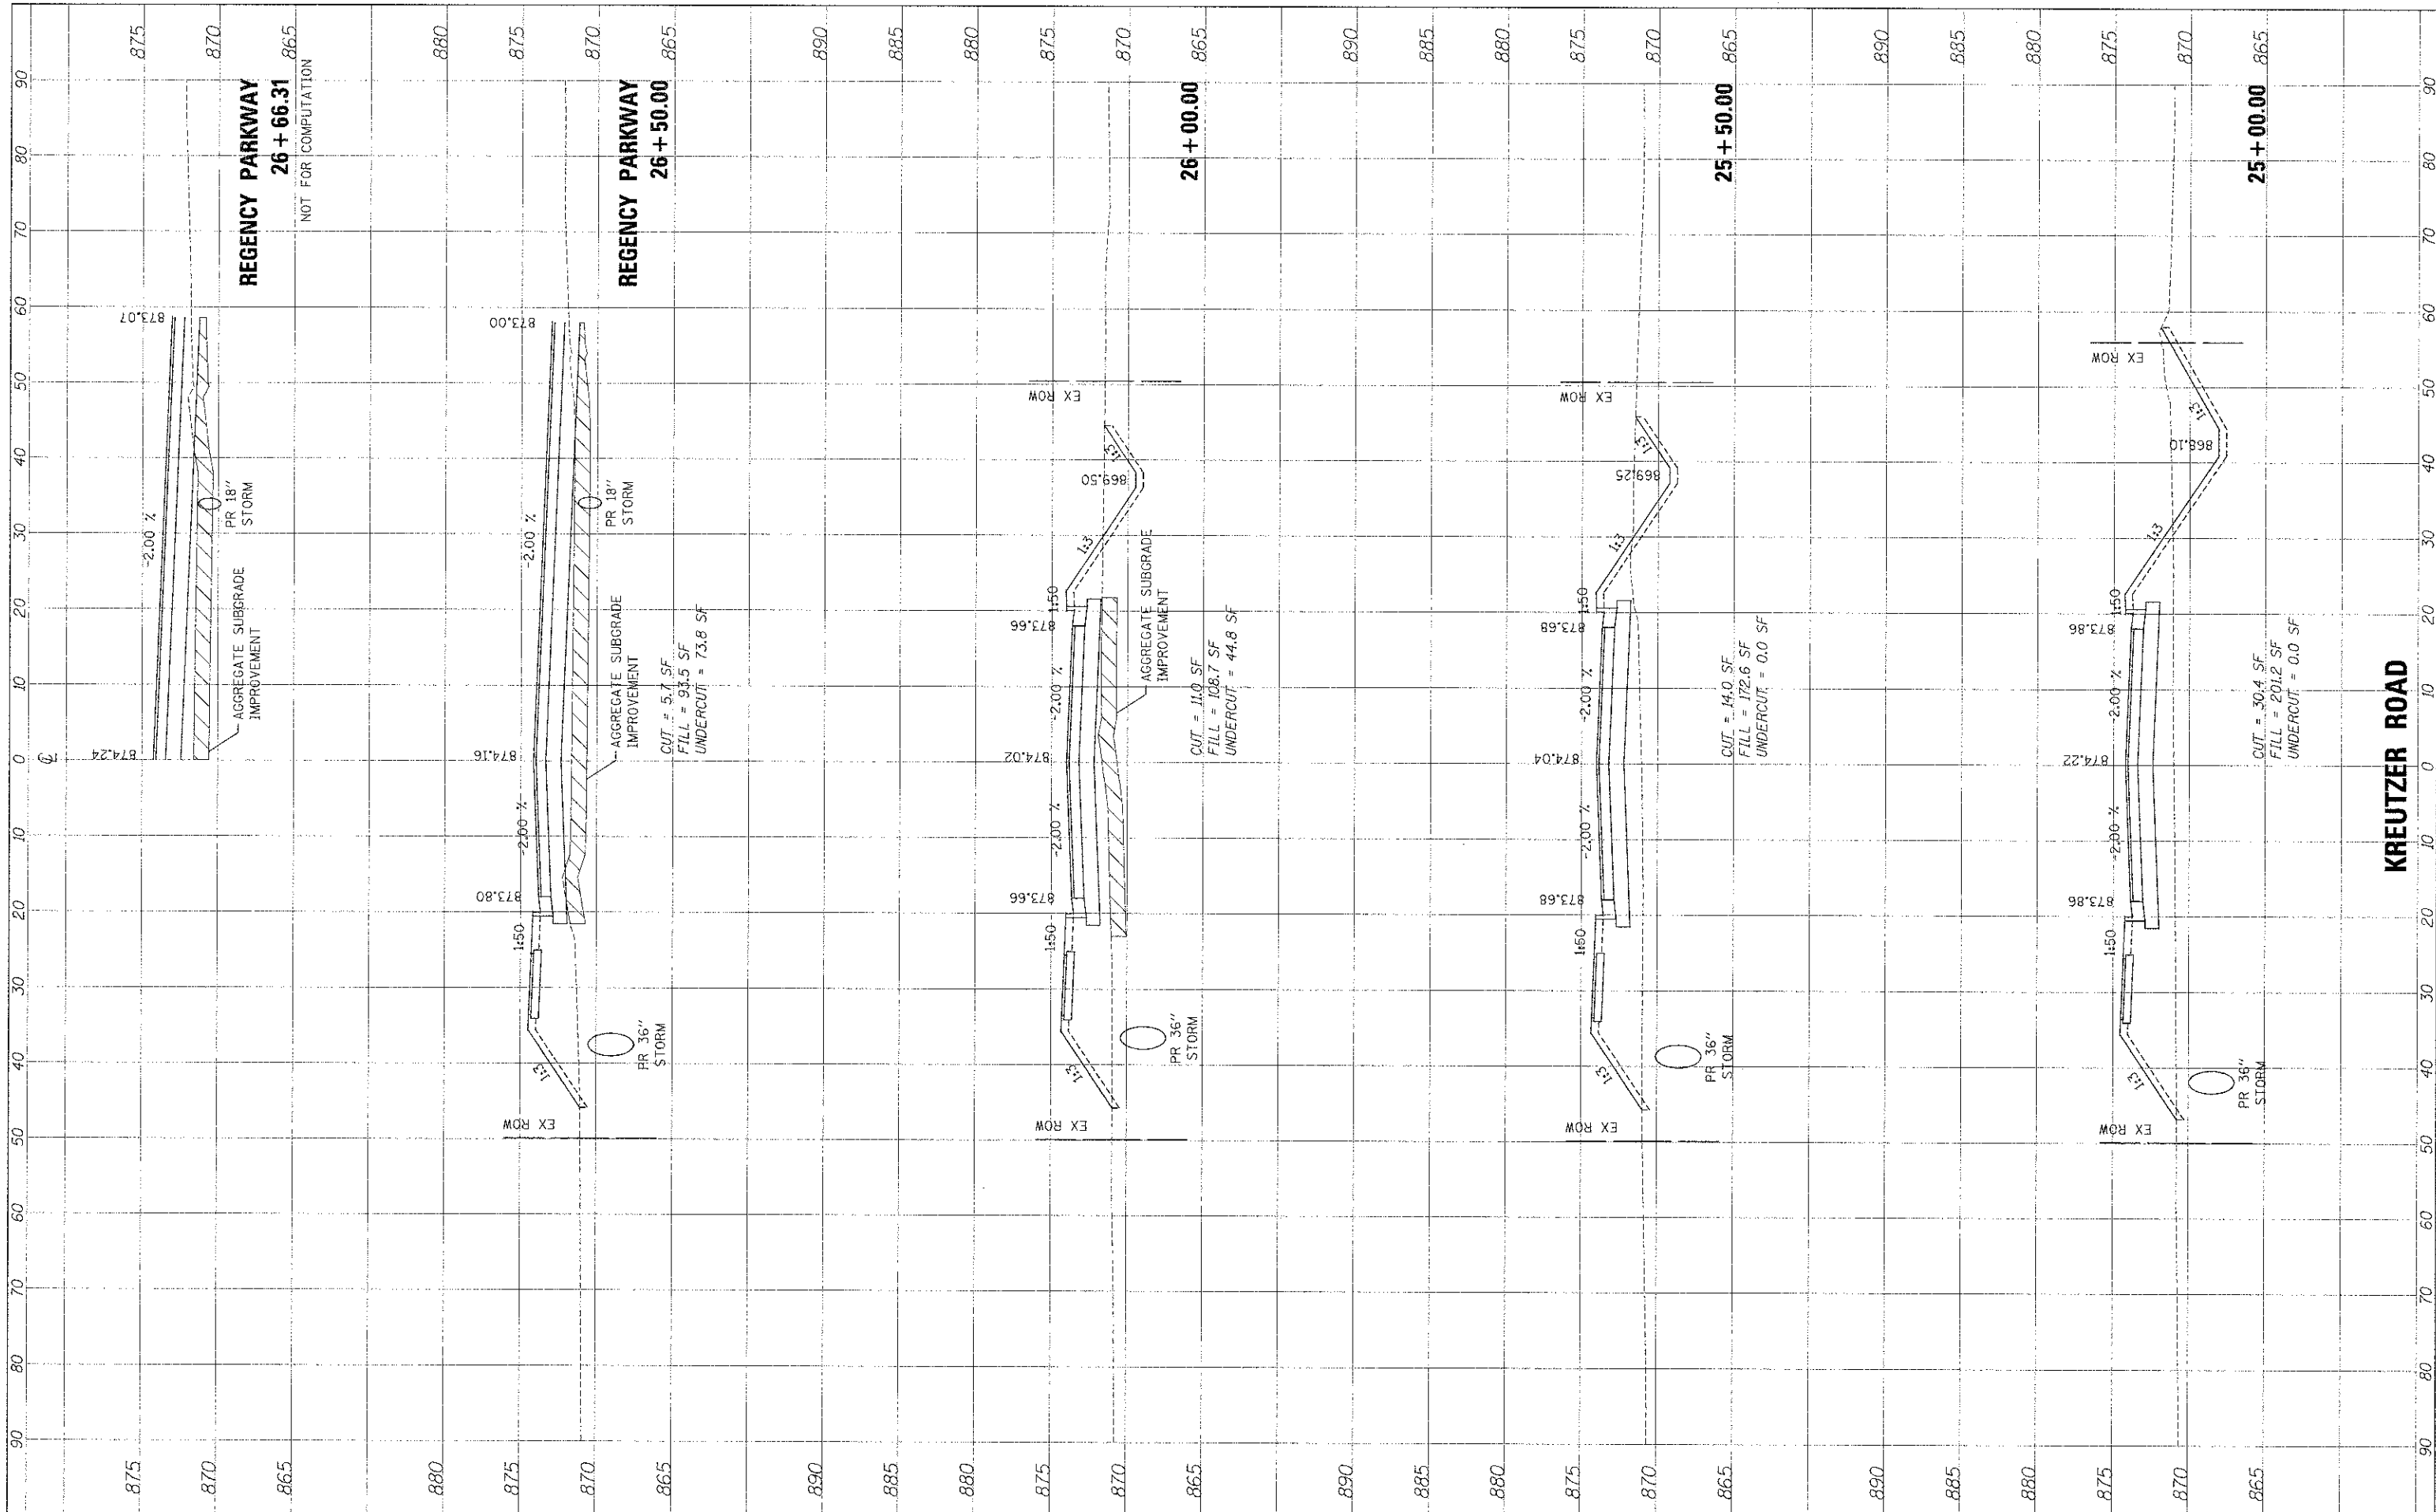

FILE NAME = ...2473-eh-t-xac\_kreutzer.dgn  
 USER NAME = bas  
 DESIGNED - BAS  
 DRAWN - BAS  
 CHECKED - GAB  
 DATE - 10/22/12

REVISIONS  
 REVISED -  
 REVISED -  
 REVISED -

**STATE OF ILLINOIS  
 DEPARTMENT OF TRANSPORTATION**

**CROSS SECTIONS**

SCALE: 1" = 5'  
 SHEET NO. 9 OF 24 SHEETS  
 STA. 25+00.00 TO STA. 26+66.31

F.A.U. RTE.	SECTION	COUNTY	TOTAL SHEETS	SHEET NO.
4068	07-C031-00-PV	McHENRY	167	146
FED. ROAD DIST. NO. 1 ILLINOIS			CONTRACT NO. 63743	