


FINAL	DATE
SURVEY	
PROJECT	
PLATTEN	
NOTE BOOK	
AREAS CHECKED	

ORIGINAL	DATE
SURVEY	
PROJECT	
PLATTEN	
NOTE BOOK	
AREAS CHECKED	

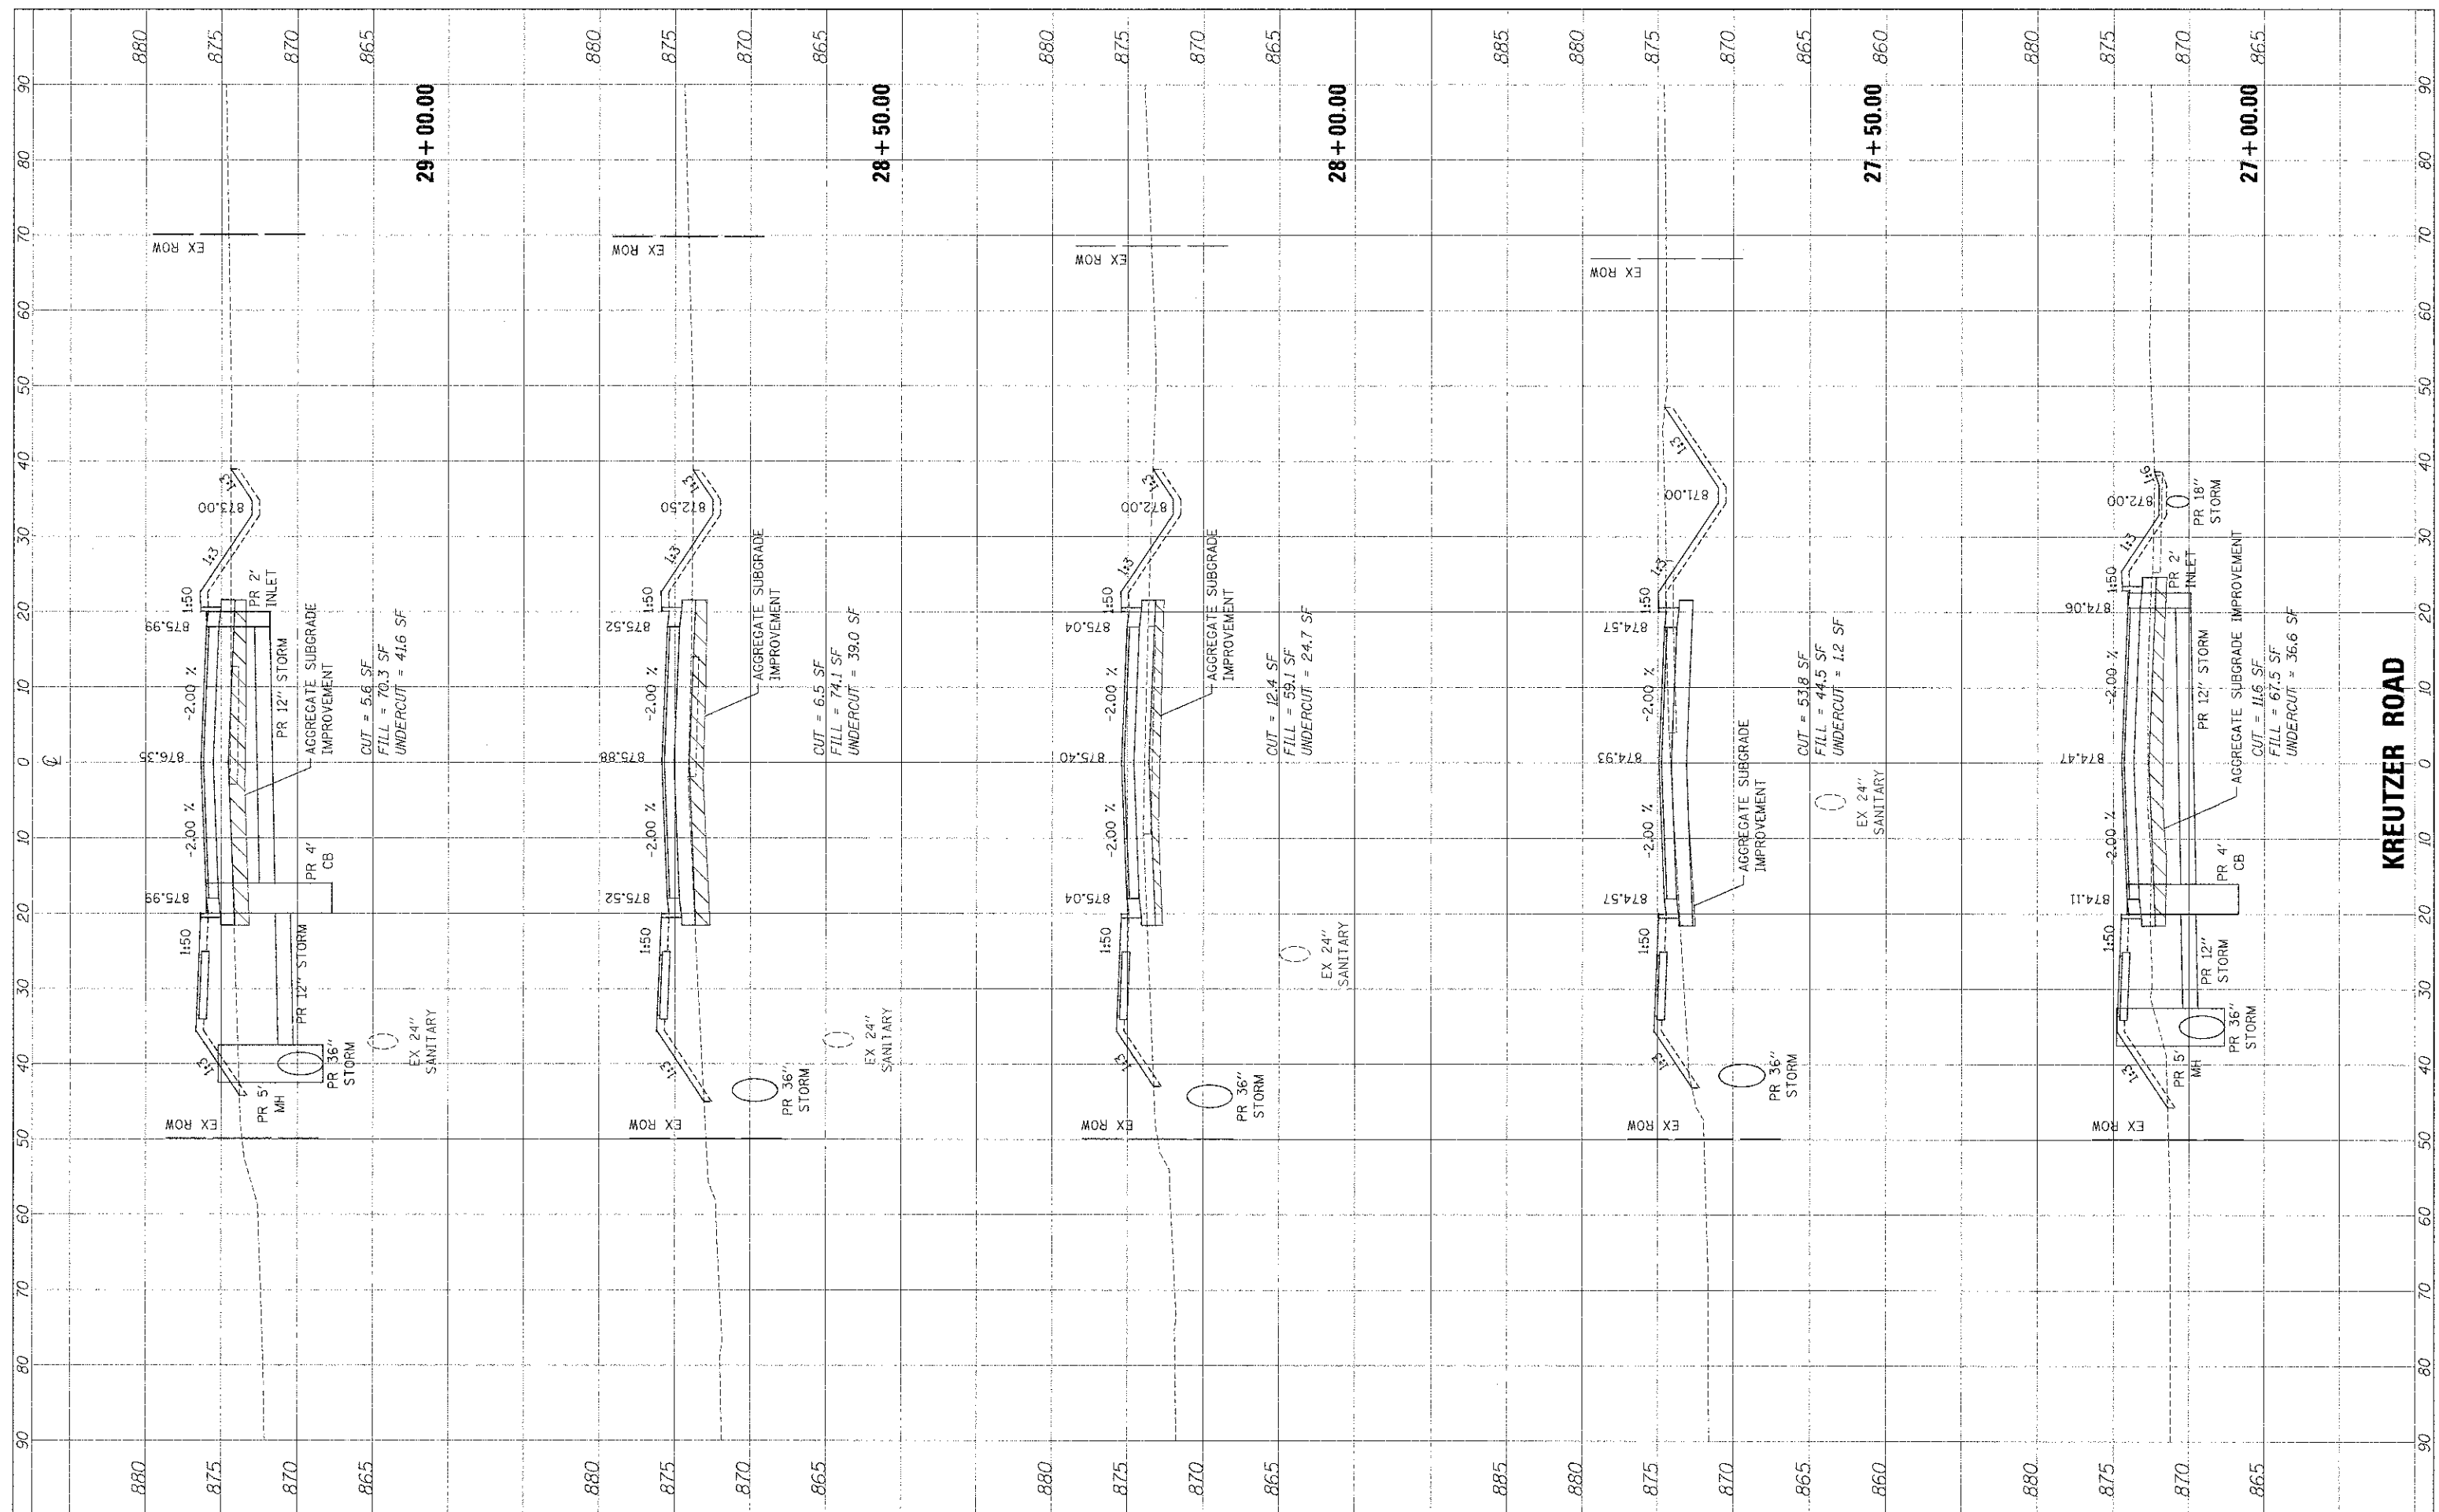

FILE NAME: ... \2473-ehf-xso-kreutzer.dgn

USER NAME = bas	DESIGNED = BAS	REVISED =
	DRAWN = BAS	REVISED =
PLOT SCALE = 10.0000' / 1"	CHECKED = CAB	REVISED =
PLOT DATE = 10/16/2012	DATE = 10/22/12	REVISED =

**STATE OF ILLINOIS
DEPARTMENT OF TRANSPORTATION**

CROSS SECTIONS

SCALE: 10'H : 5'V SHEET NO. 10 OF 24 SHEETS STA. 27+00.00 TO STA. 29+00.00

F.A.J. RTE.	SECTION	COUNTY	TOTAL SHEETS	SHEET NO.
4068	C7-0031-00-PV	McHENRY	167	147
FED. ROAD DIST. NO. 1 ILLINOIS			CONTRACT NO. 63743	
FED. AID PROJECT XXX				