


FINAL	DATE
SUBMITTED	
REVISIONS	
NOTED	
TEMPLATE	
NOTE BOOK	
AREAS	
CHECKED	

ORIGINAL	DATE
SURVEY	
NOTED	
TEMPLATE	
NOTE BOOK	
AREAS	
CHECKED	

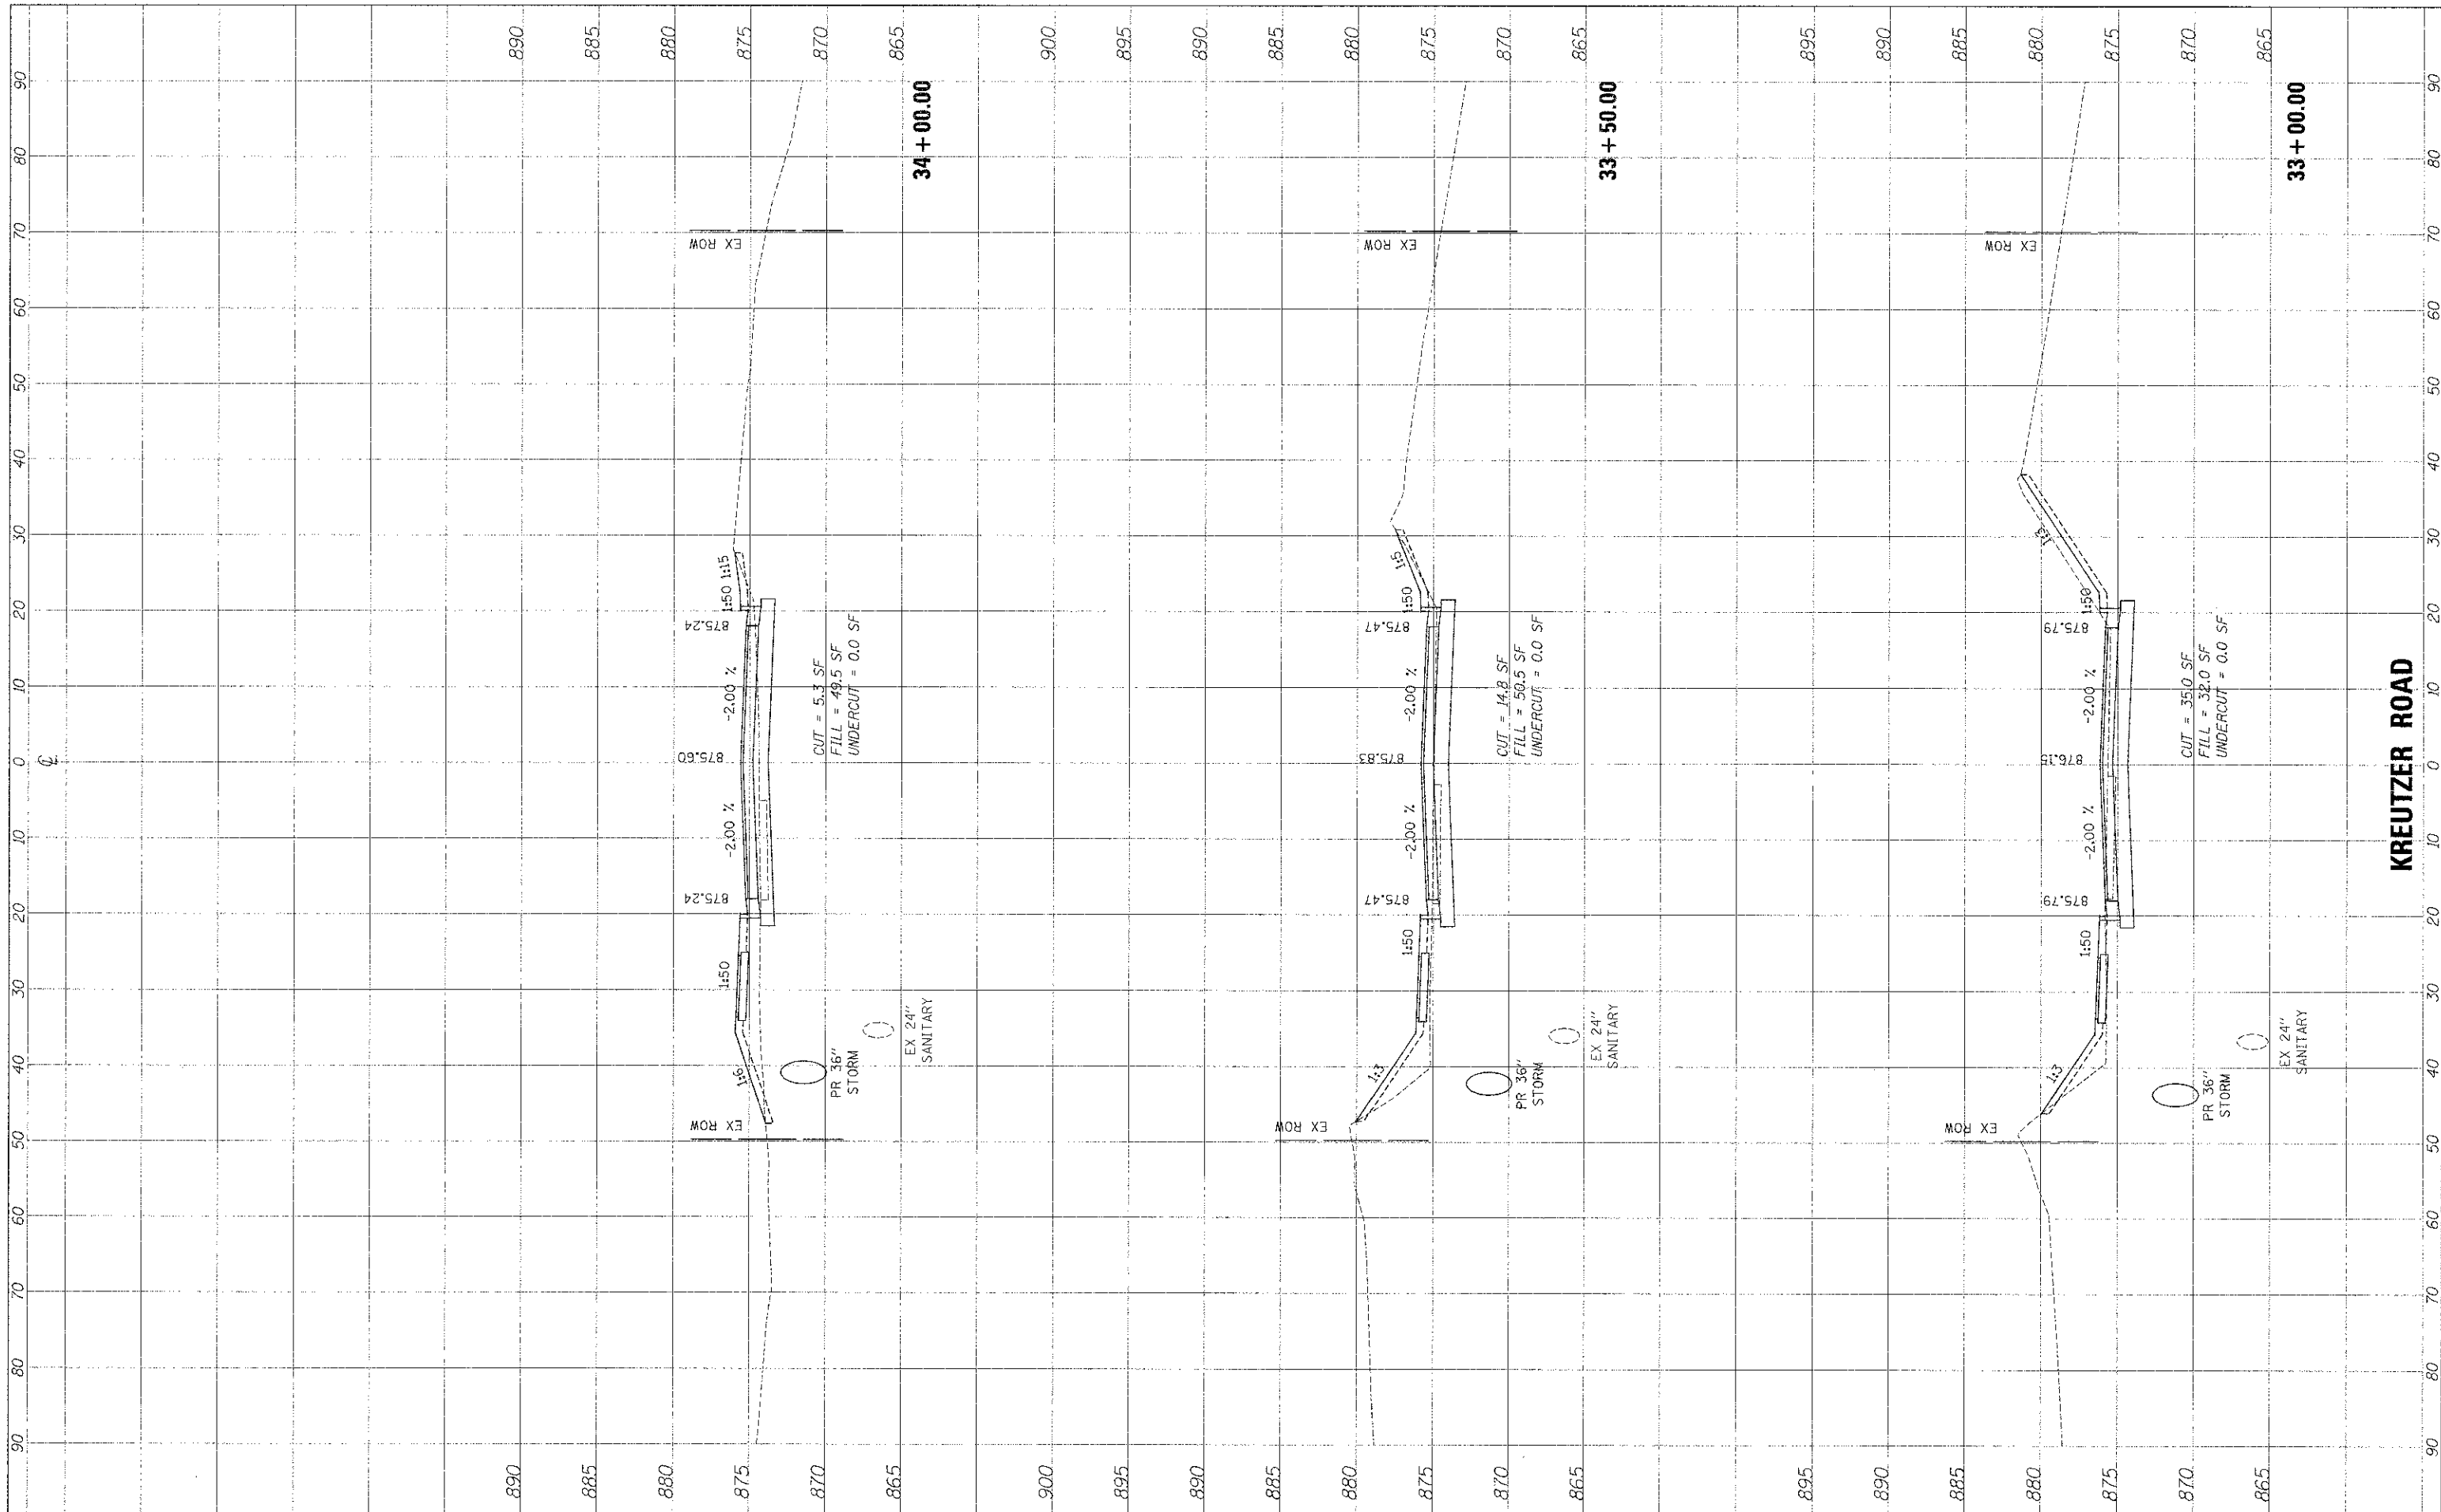

FILE NAME = ...12473-sht-xso-kreutzer.dgn
 USER NAME = bas
 PLOT SCALE = 10.00000 / in.
 PLOT DATE = 10/19/2012

DESIGNED	-	BAS	REVISED	-
DRAWN	-	BAS	REVISED	-
CHECKED	-	GAB	REVISED	-
DATE	-	10/22/12	REVISED	-

**STATE OF ILLINOIS
 DEPARTMENT OF TRANSPORTATION**

CROSS SECTIONS

SCALE: 10'H : 5'V SHEET NO. 13 OF 24 SHEETS STA. 33+00.00 TO STA. 34+00.00

F.A.U. RTE.	SECTION	COUNTY	TOTAL SHEETS	SHEET NO.
4068	07-0031-00-PV	McHENRY	167	150
FED. ROAD DIST. NO. 1 ILLINOIS			CONTRACT NO. 63743	
FED. AID PROJECT XXX				