


FINAL SURVEY	SURVEYED	BY	DATE
NOTE BOOK NO.	PLOTTED		
AREAS CHECKED	REVISIONS		
	DATE		

ORIGINAL SURVEY	SURVEYED	BY	DATE
NOTE BOOK NO.	PLOTTED		
AREAS CHECKED	REVISIONS		
	DATE		

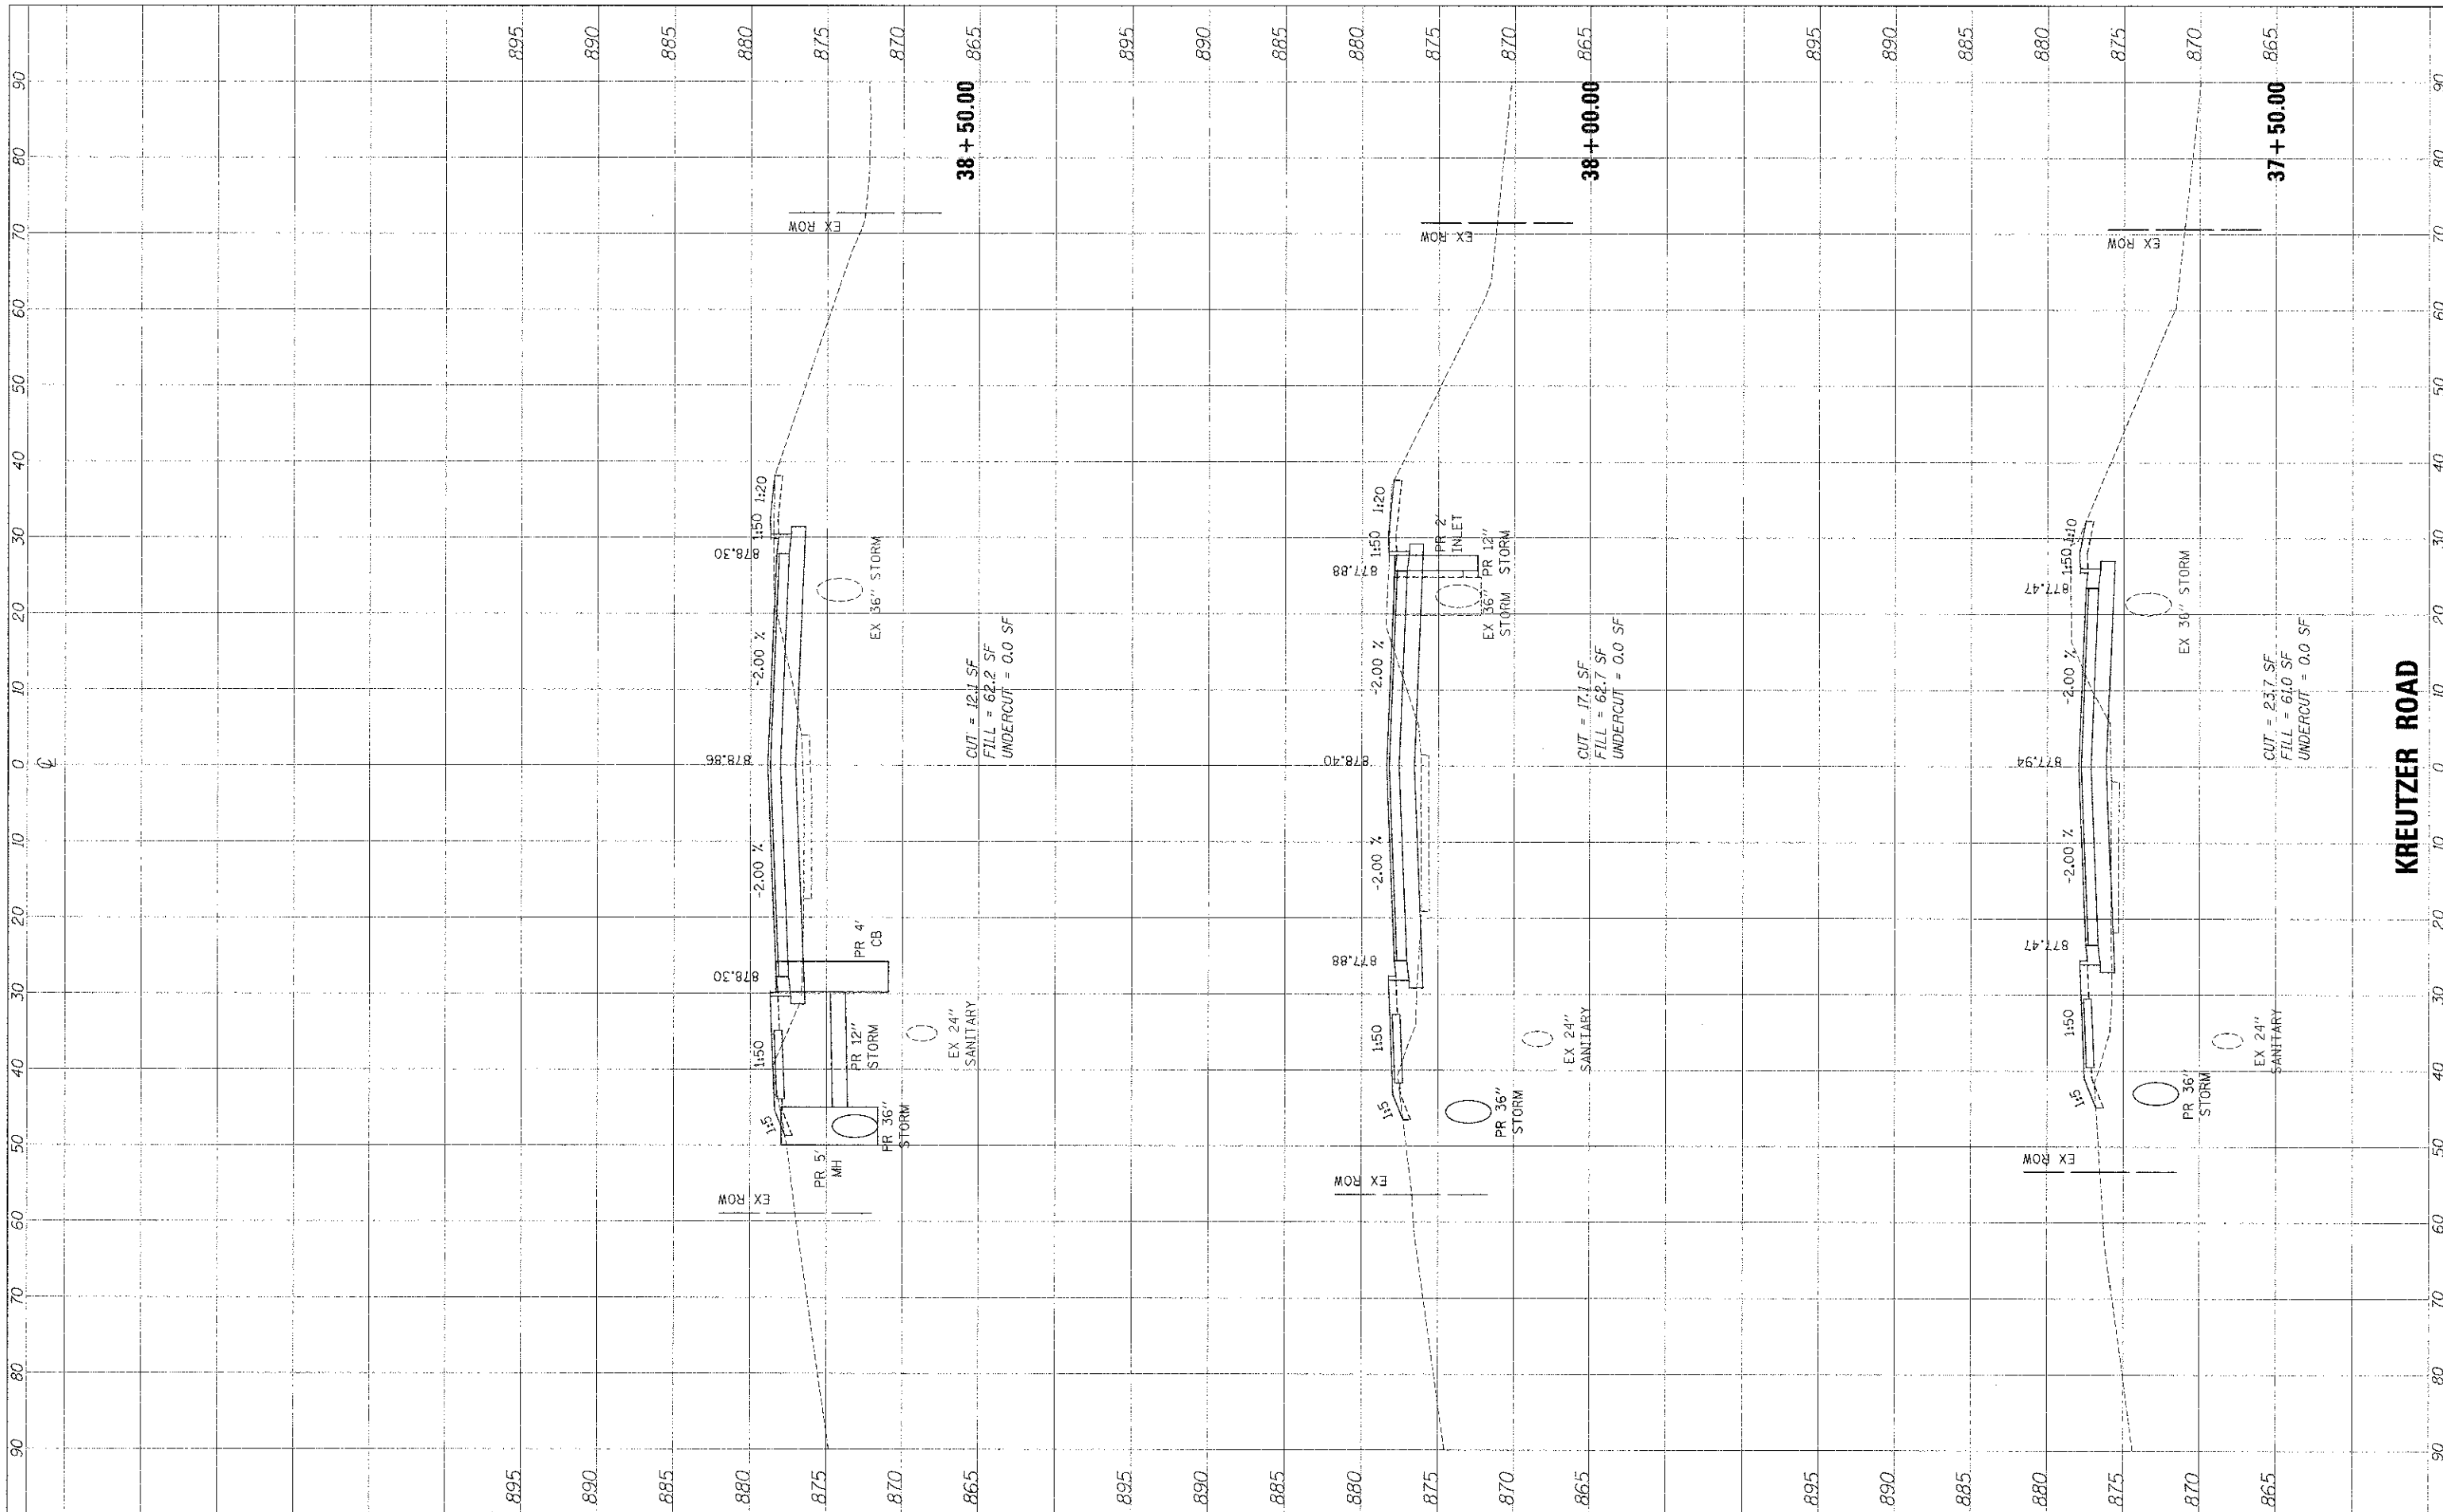

FILE NAME: \\2473-s\1\2\kxse\kreutzer.dgn

USER NAME = bas	DESIGNED - BAS	REVISED -
	DRAWN - BAS	REVISED -
	CHECKED - GAB	REVISED -
	DATE - 10/22/12	REVISED -

PLLOT SCALE = 10.0000' / 1"
PLLOT DATE = 10/18/2012

**STATE OF ILLINOIS
DEPARTMENT OF TRANSPORTATION**

CROSS SECTIONS

SCALE: 10'H : 5'V SHEET NO. 16 OF 24 SHEETS STA. 37+50.00 TO STA. 38+50.00

F.A.U. RTE. 4068	SECTION 07-0031-00-PV	COUNTY McHENRY	TOTAL SHEETS 167	SHEET NO. 153
FED. ROAD DIST. NO. 1 ILLINOIS			CONTRACT NO. 63743	
FED. AID PROJECT XXX-XXXX				