


FINAL SURVEY	DATE
BLANKETED	
PLOTTED	
NOTE BOOK NO.	
AREAS CHECKED	

ORIGINAL SURVEY	DATE
SURVEYED	
PLOTTED	
NOTE BOOK NO.	
AREAS CHECKED	

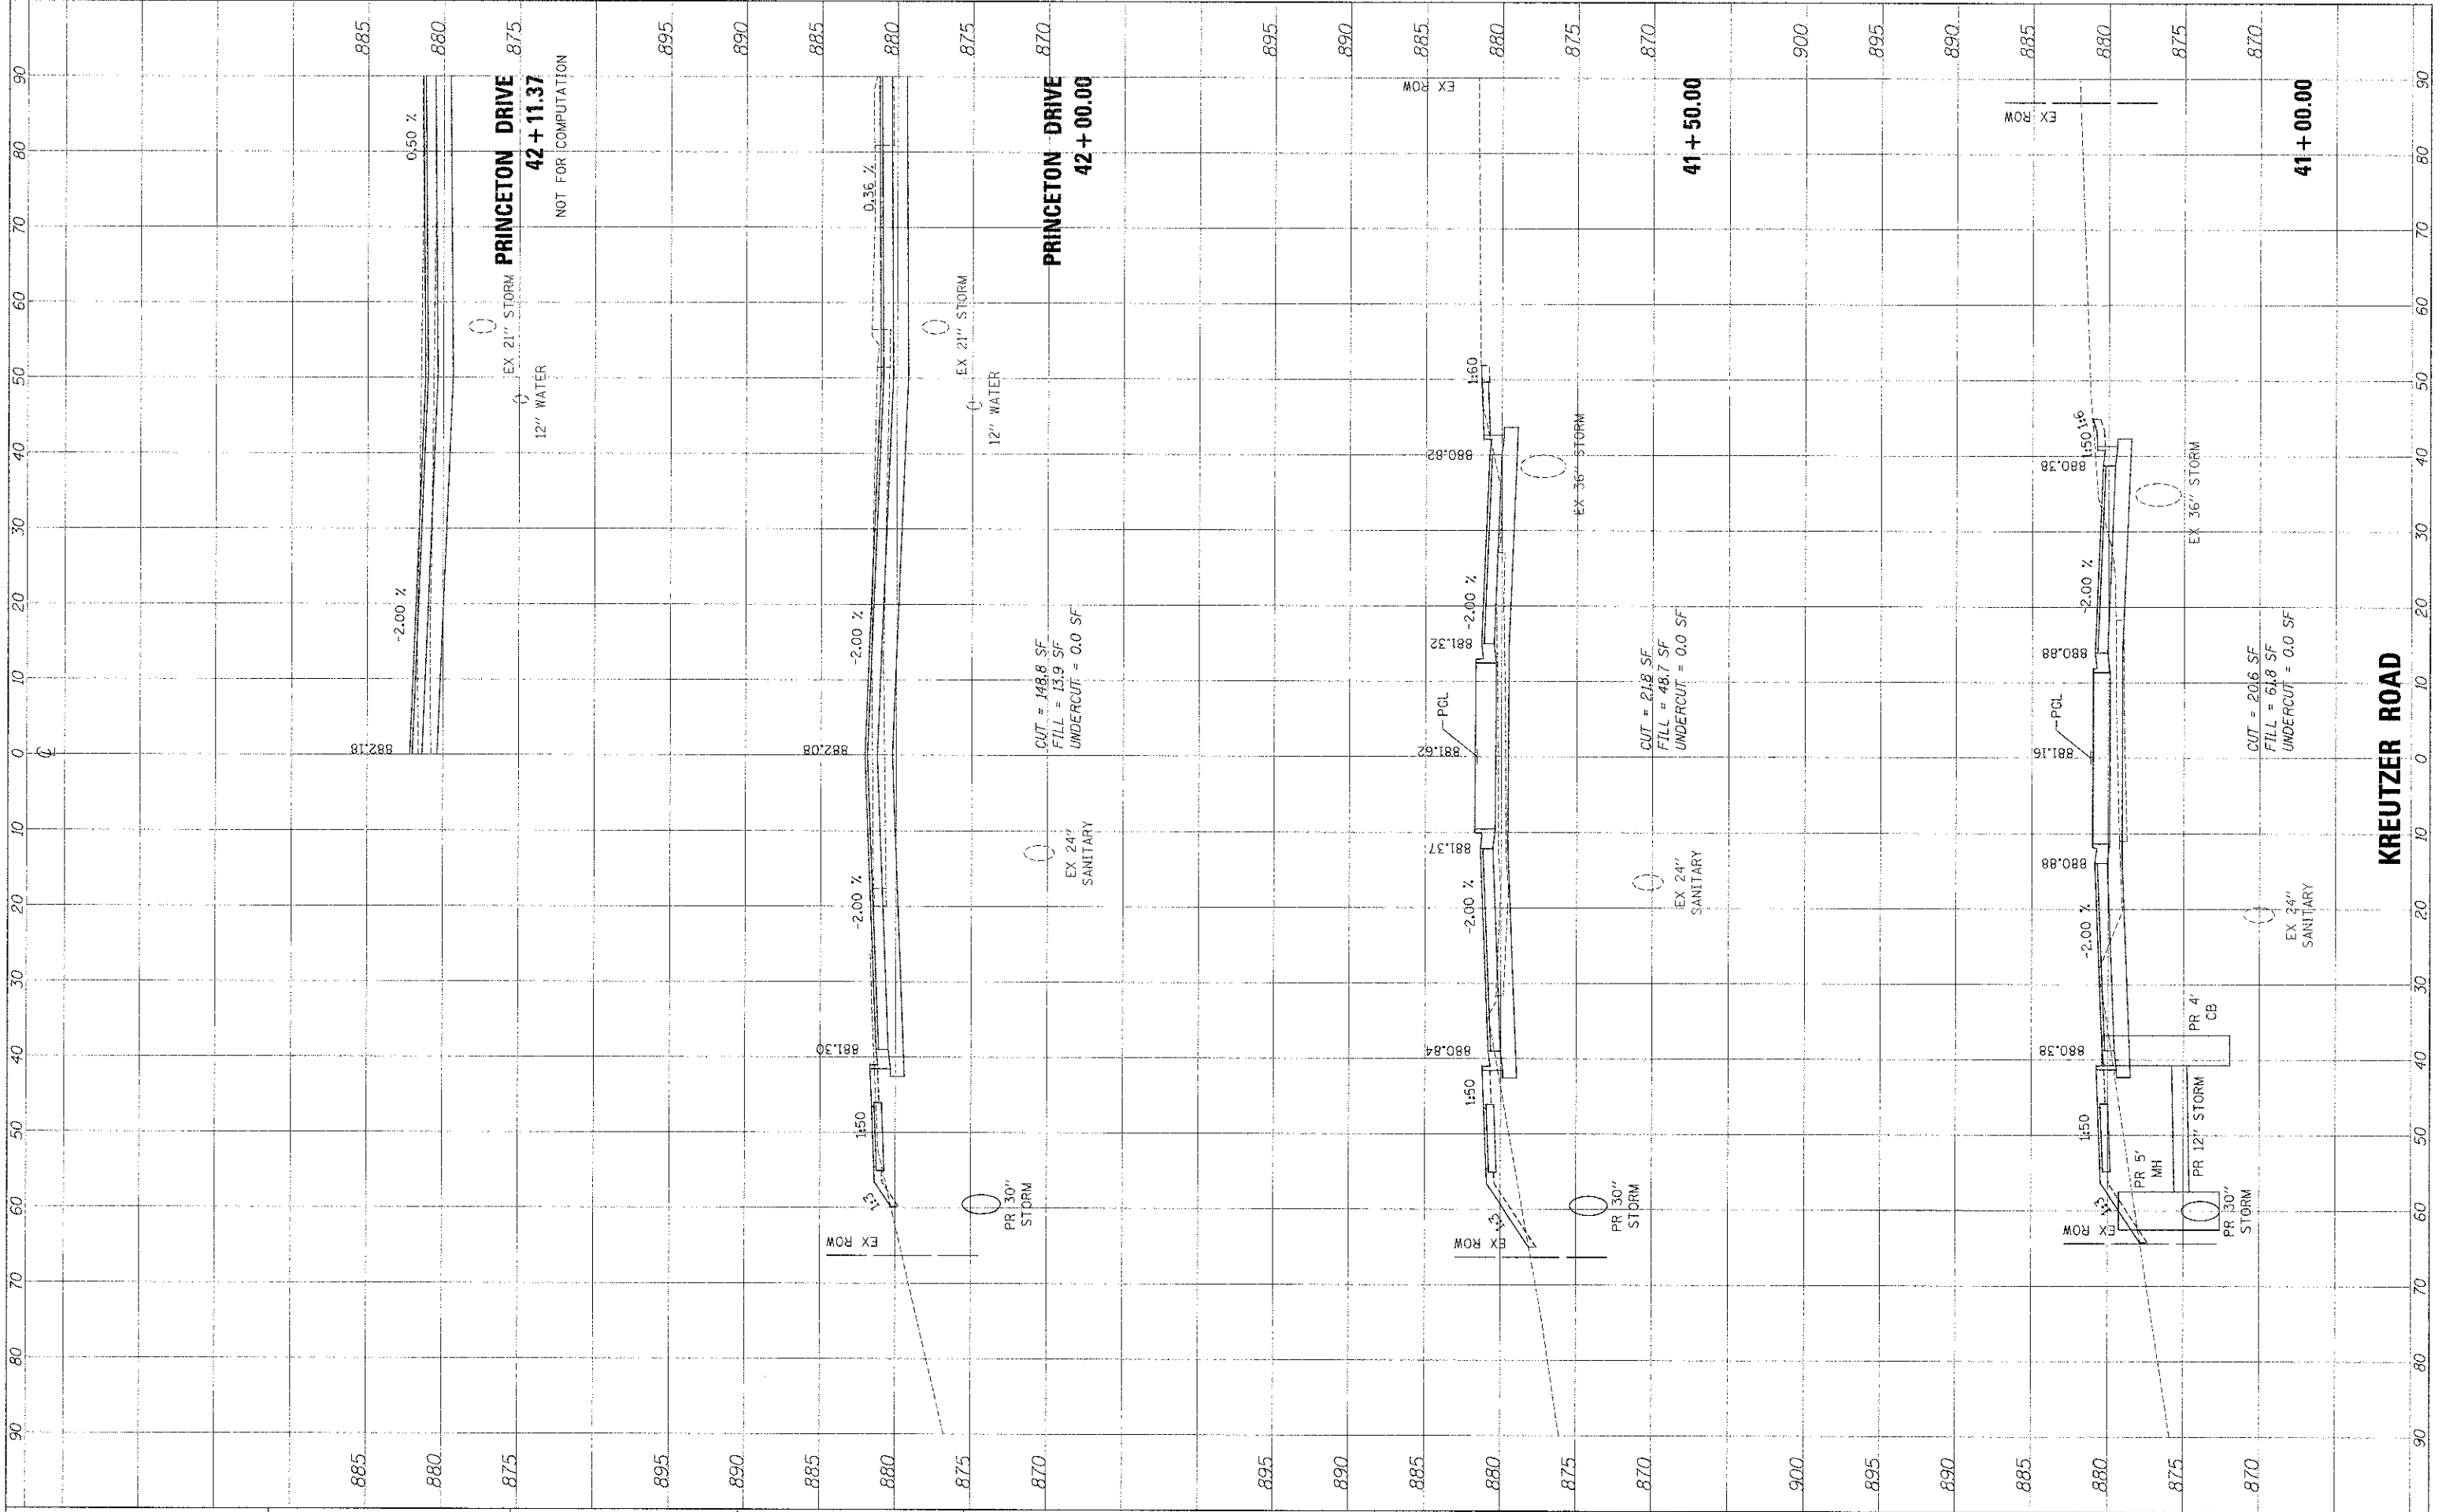

FILE NAME : ...2473-shr-xoc-kreutzer.dgn

USER NAME = bas	DESIGNED - BAS	REVISED -
	DRAWN - BAS	REVISED -
PLOT SCALE = 10.0000' / 1" IN.	CHECKED - GAB	REVISED -
PLOT DATE = 10/18/2012	DATE - 10/22/12	REVISED -

**STATE OF ILLINOIS
DEPARTMENT OF TRANSPORTATION**

CROSS SECTIONS
SCALE: 10'H = 5'V SHEET NO. 18 OF 24 SHEETS STA. 41+00.00 TO STA. 42+11.37

F.A.U. RTE. 4068	SECTION 07-0031-00-PV	COUNTY MCHENRY	TOTAL SHEETS 167	SHEET NO. 155
FED. ROAD DIST. NO. 1 ILLINOIS			CONTRACT NO. 63743	
FED. AID PROJECT XXX-----				