


TRIAL	DATE
SURVEY	
PLOTTED	
TEMPLATE	
AREAS CHECKED	

ORIGINAL	DATE
SURVEY	
PLOTTED	
TEMPLATE	
AREAS CHECKED	

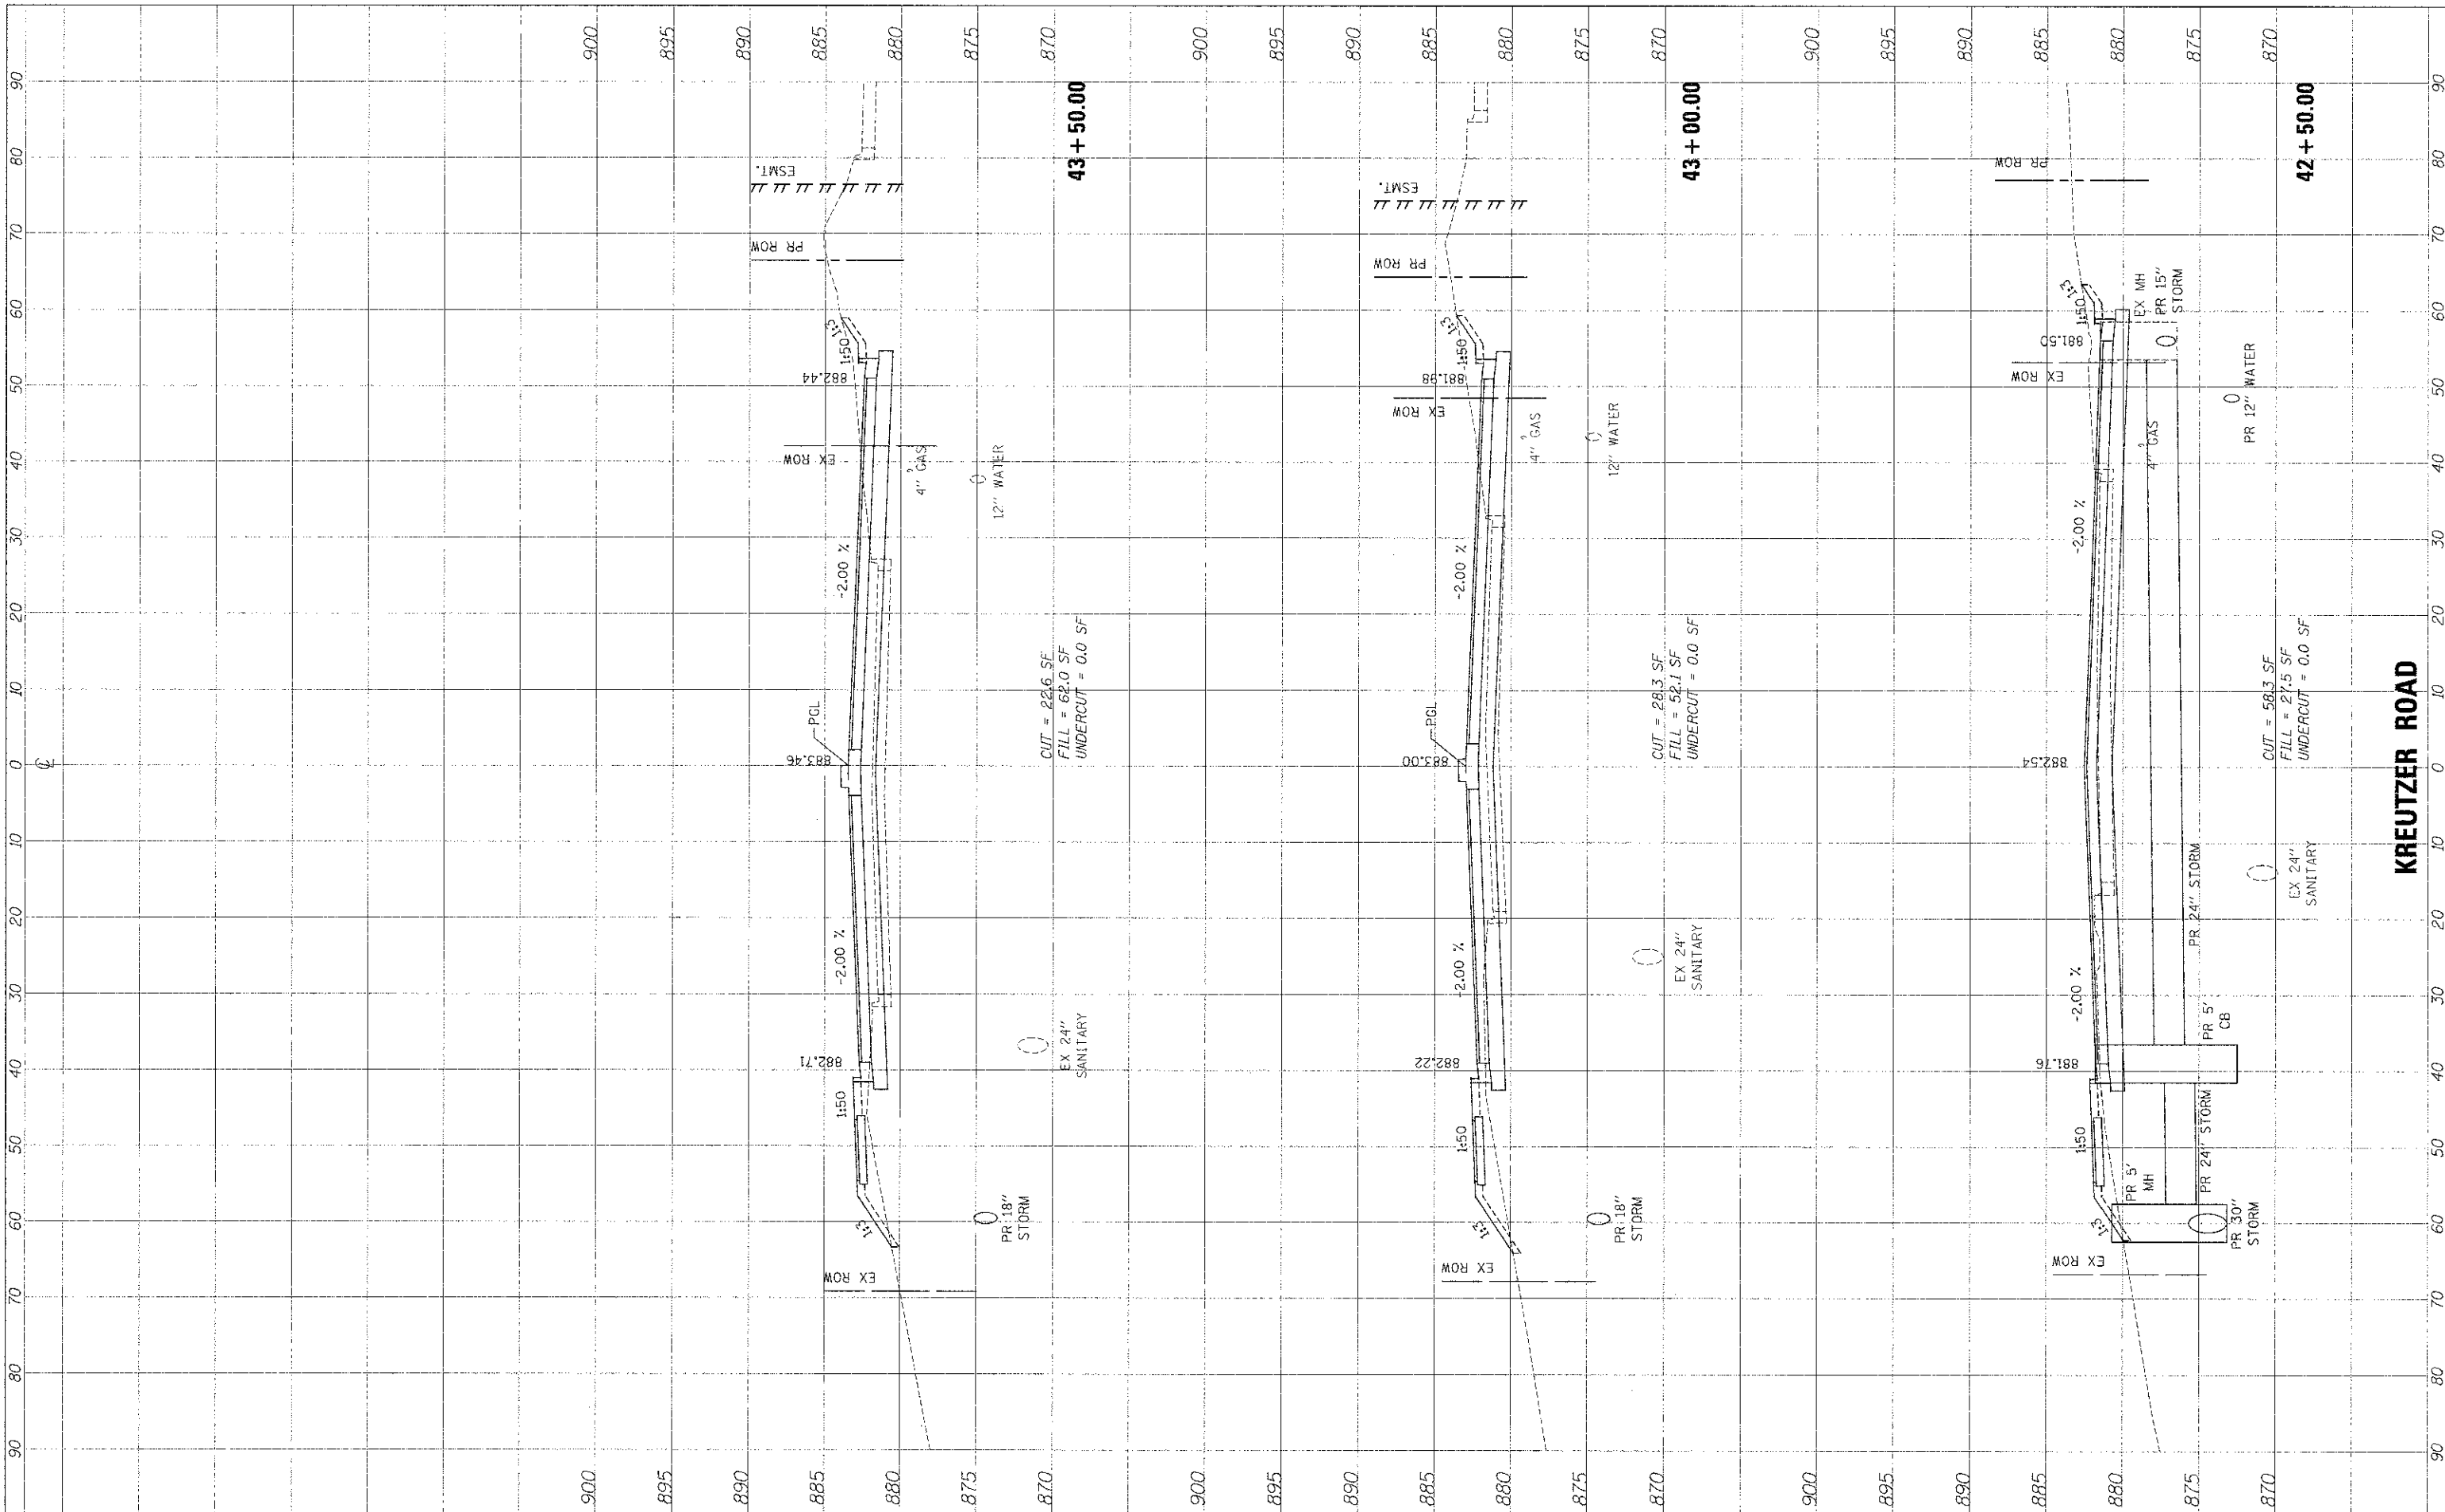

FILE NAME = ...2473-sht-xcc\_kreutzer.dgn

USER NAME = bas	DESIGNED = BAS	REVISED =
PLOT SCALE = 10.0000' / 1"	DRAWN = BAS	REVISED =
PLOT DATE = 10/18/2012	CHECKED = GAB	REVISED =
	DATE = 10/22/12	REVISED =

**STATE OF ILLINOIS  
DEPARTMENT OF TRANSPORTATION**

**CROSS SECTIONS**  
SCALE: 10'H : 5'V SHEET NO. 19 OF 24 SHEETS STA. 42+50.00 TO STA. 43+50.00

F.A.U. RTE. 4068	SECTION 07-C031-00-PV	COUNTY McHENRY	TOTAL SHEETS 167	SHEET NO. 156
FED. ROAD DIST. NO. 1 ILLINOIS			CONTRACT NO. 63743	
FED. AID PROJECT XXX				