


FINAL SURVEY	SURVEYED	BY	DATE
NOTE BOOK	PLOTTED		
NO.	TEMPLATE		
	AREAS CHECKED		

ORIGINAL SURVEY	SURVEYED	BY	DATE
NOTE BOOK	PLOTTED		
NO.	TEMPLATE		
	AREAS CHECKED		

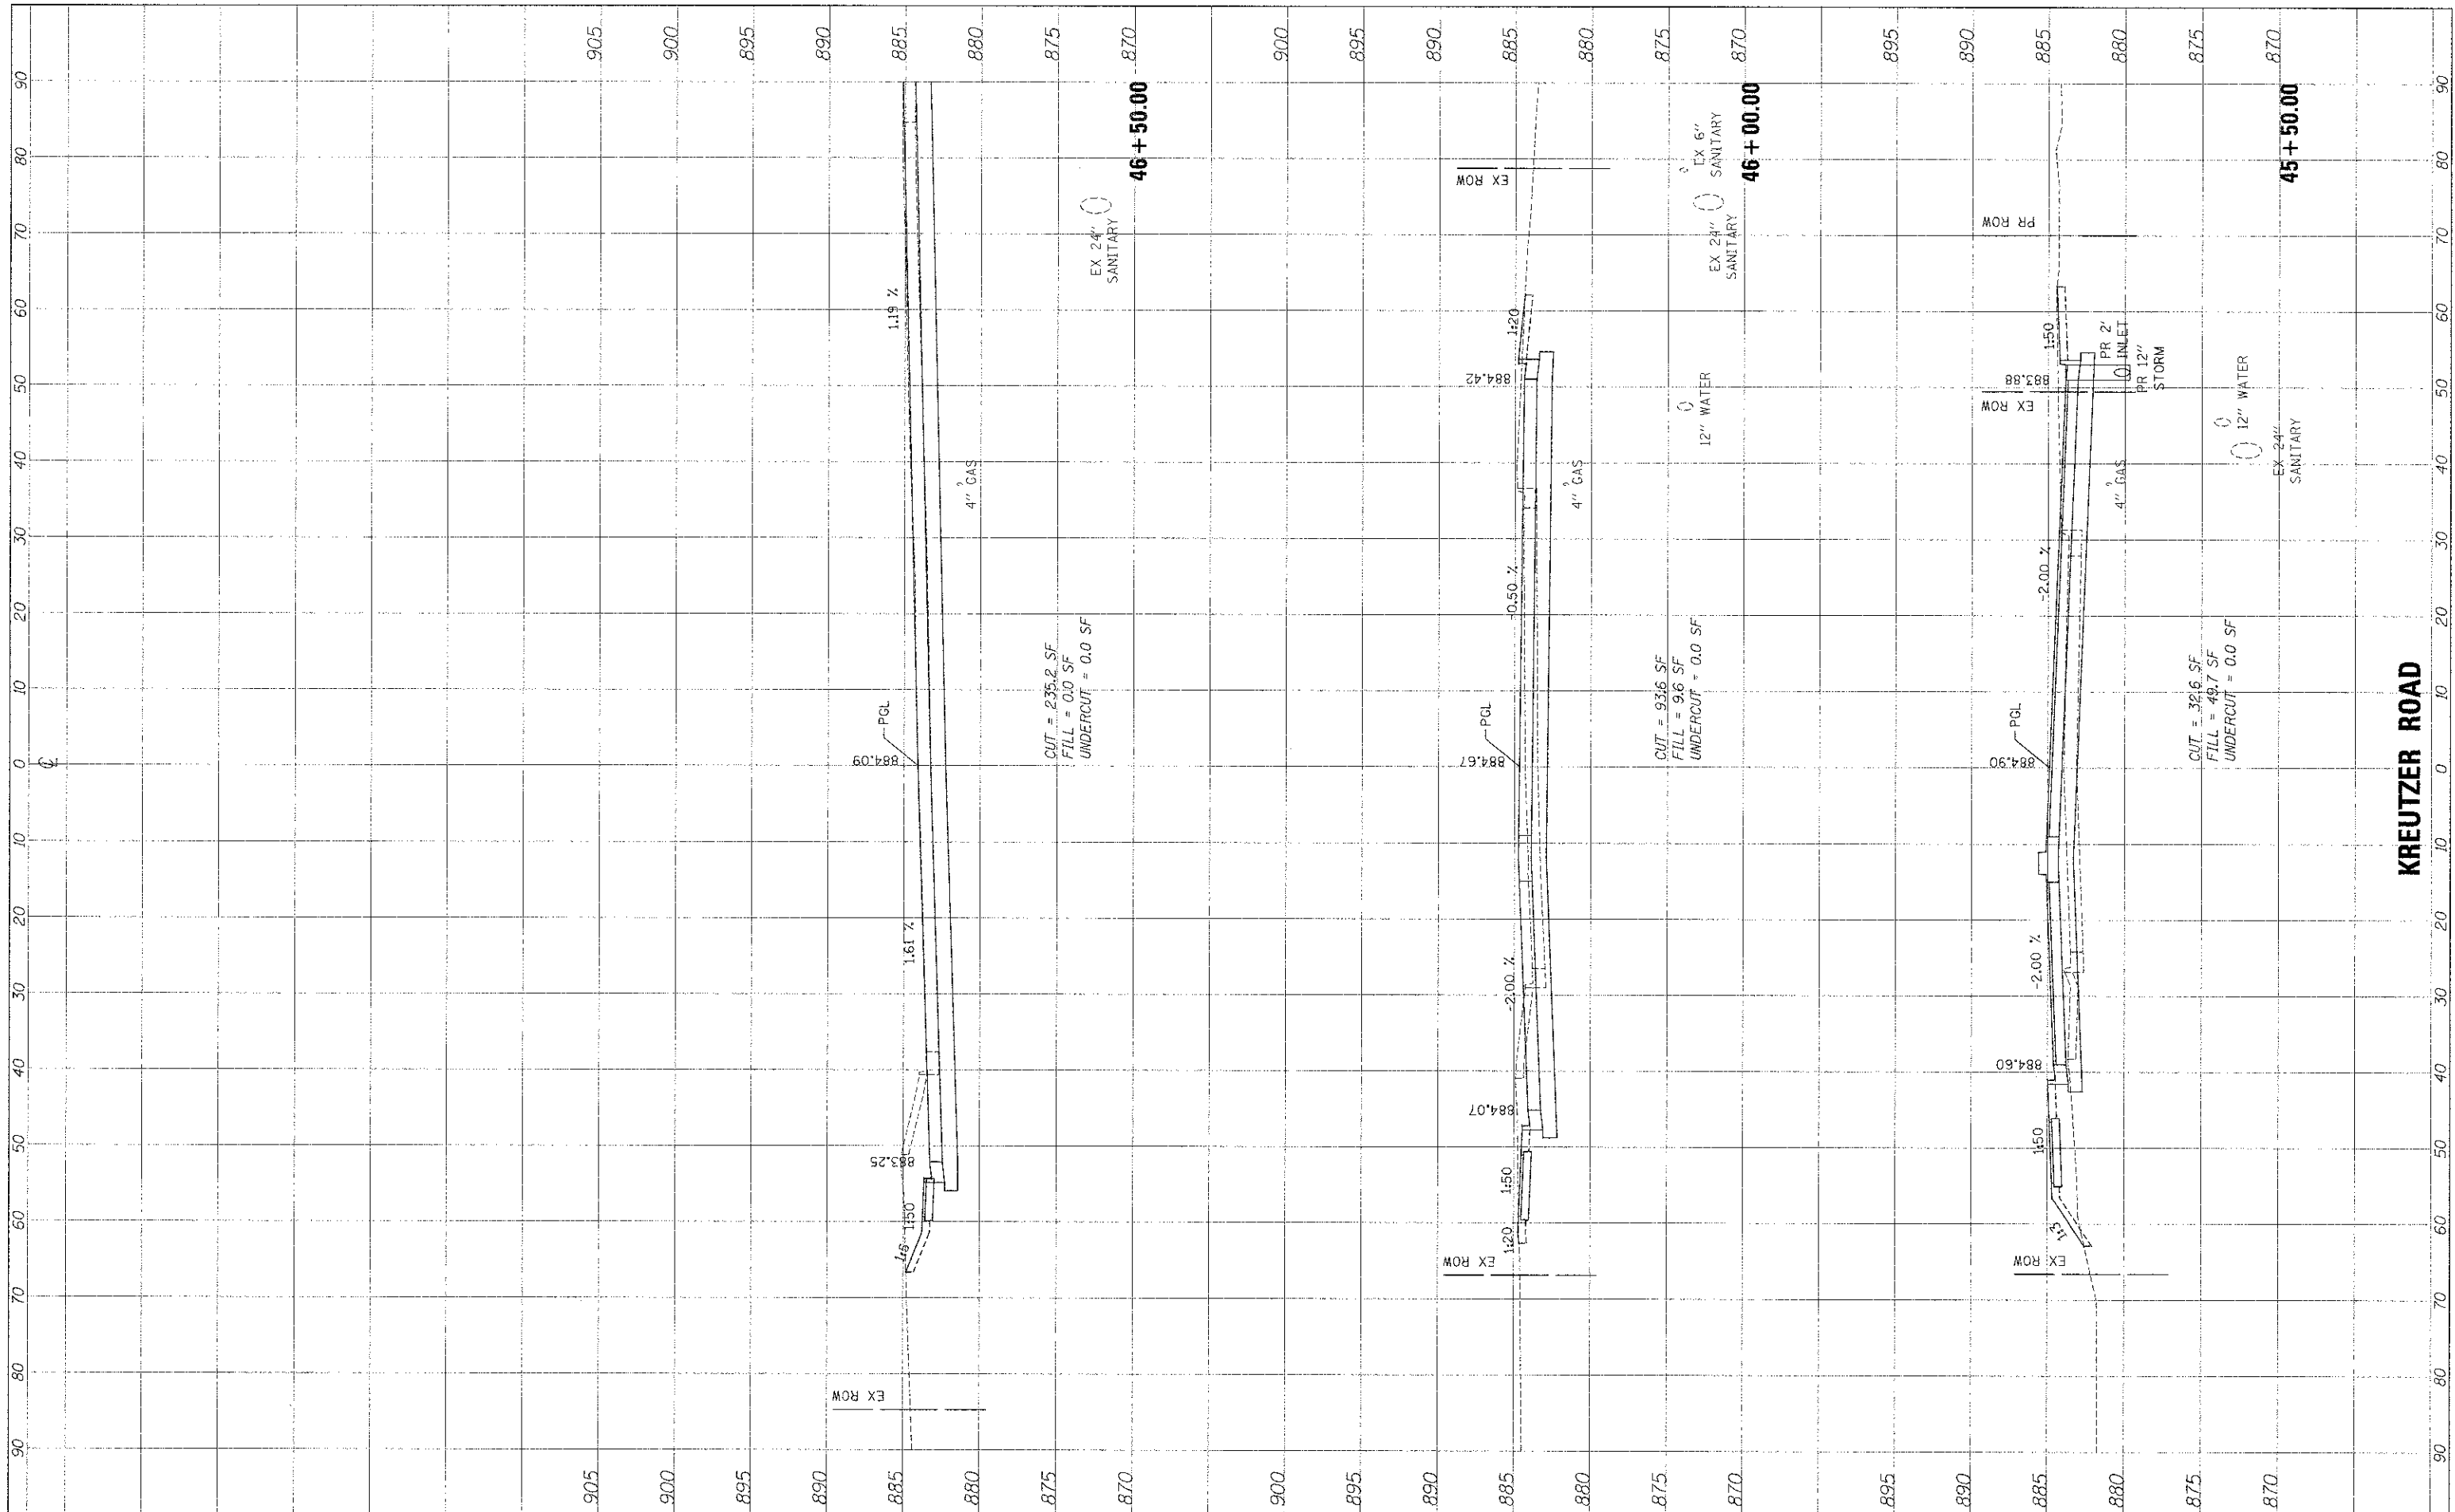

FILE NAME = ...2473-ah-t-xcc-kreutzer.dgn

USER NAME = bas
 DESIGNED - BAS
 DRAWN - BAS
 CHECKED - GAB
 DATE - 10/22/12

REVISED -
 REVISED -
 REVISED -
 REVISED -

**STATE OF ILLINOIS
 DEPARTMENT OF TRANSPORTATION**

CROSS SECTIONS

SCALE: 10'H = 5'V SHEET NO. 21 OF 24 SHEETS STA. 45+50.00 TO STA. 46+50.00

F.A.U. RTE. 4068	SECTION 07-0031-00-PV	COUNTY MOHENRY	TOTAL SHEETS 167	SHEET NO. 158
FED. ROAD DIST. NO. 1 ILLINOIS			CONTRACT NO. 63743	
FED. AID PROJECT XXX				