


FINAL SURVEY NO.	BY	DATE
SURVEY PLOTTED		
NOTE BOOK		
AREAS CHECKED		
AREAS ENDED		

ORIGINAL SURVEY NO.	BY	DATE
SURVEY PLOTTED		
NOTE BOOK		
AREAS CHECKED		
AREAS ENDED		

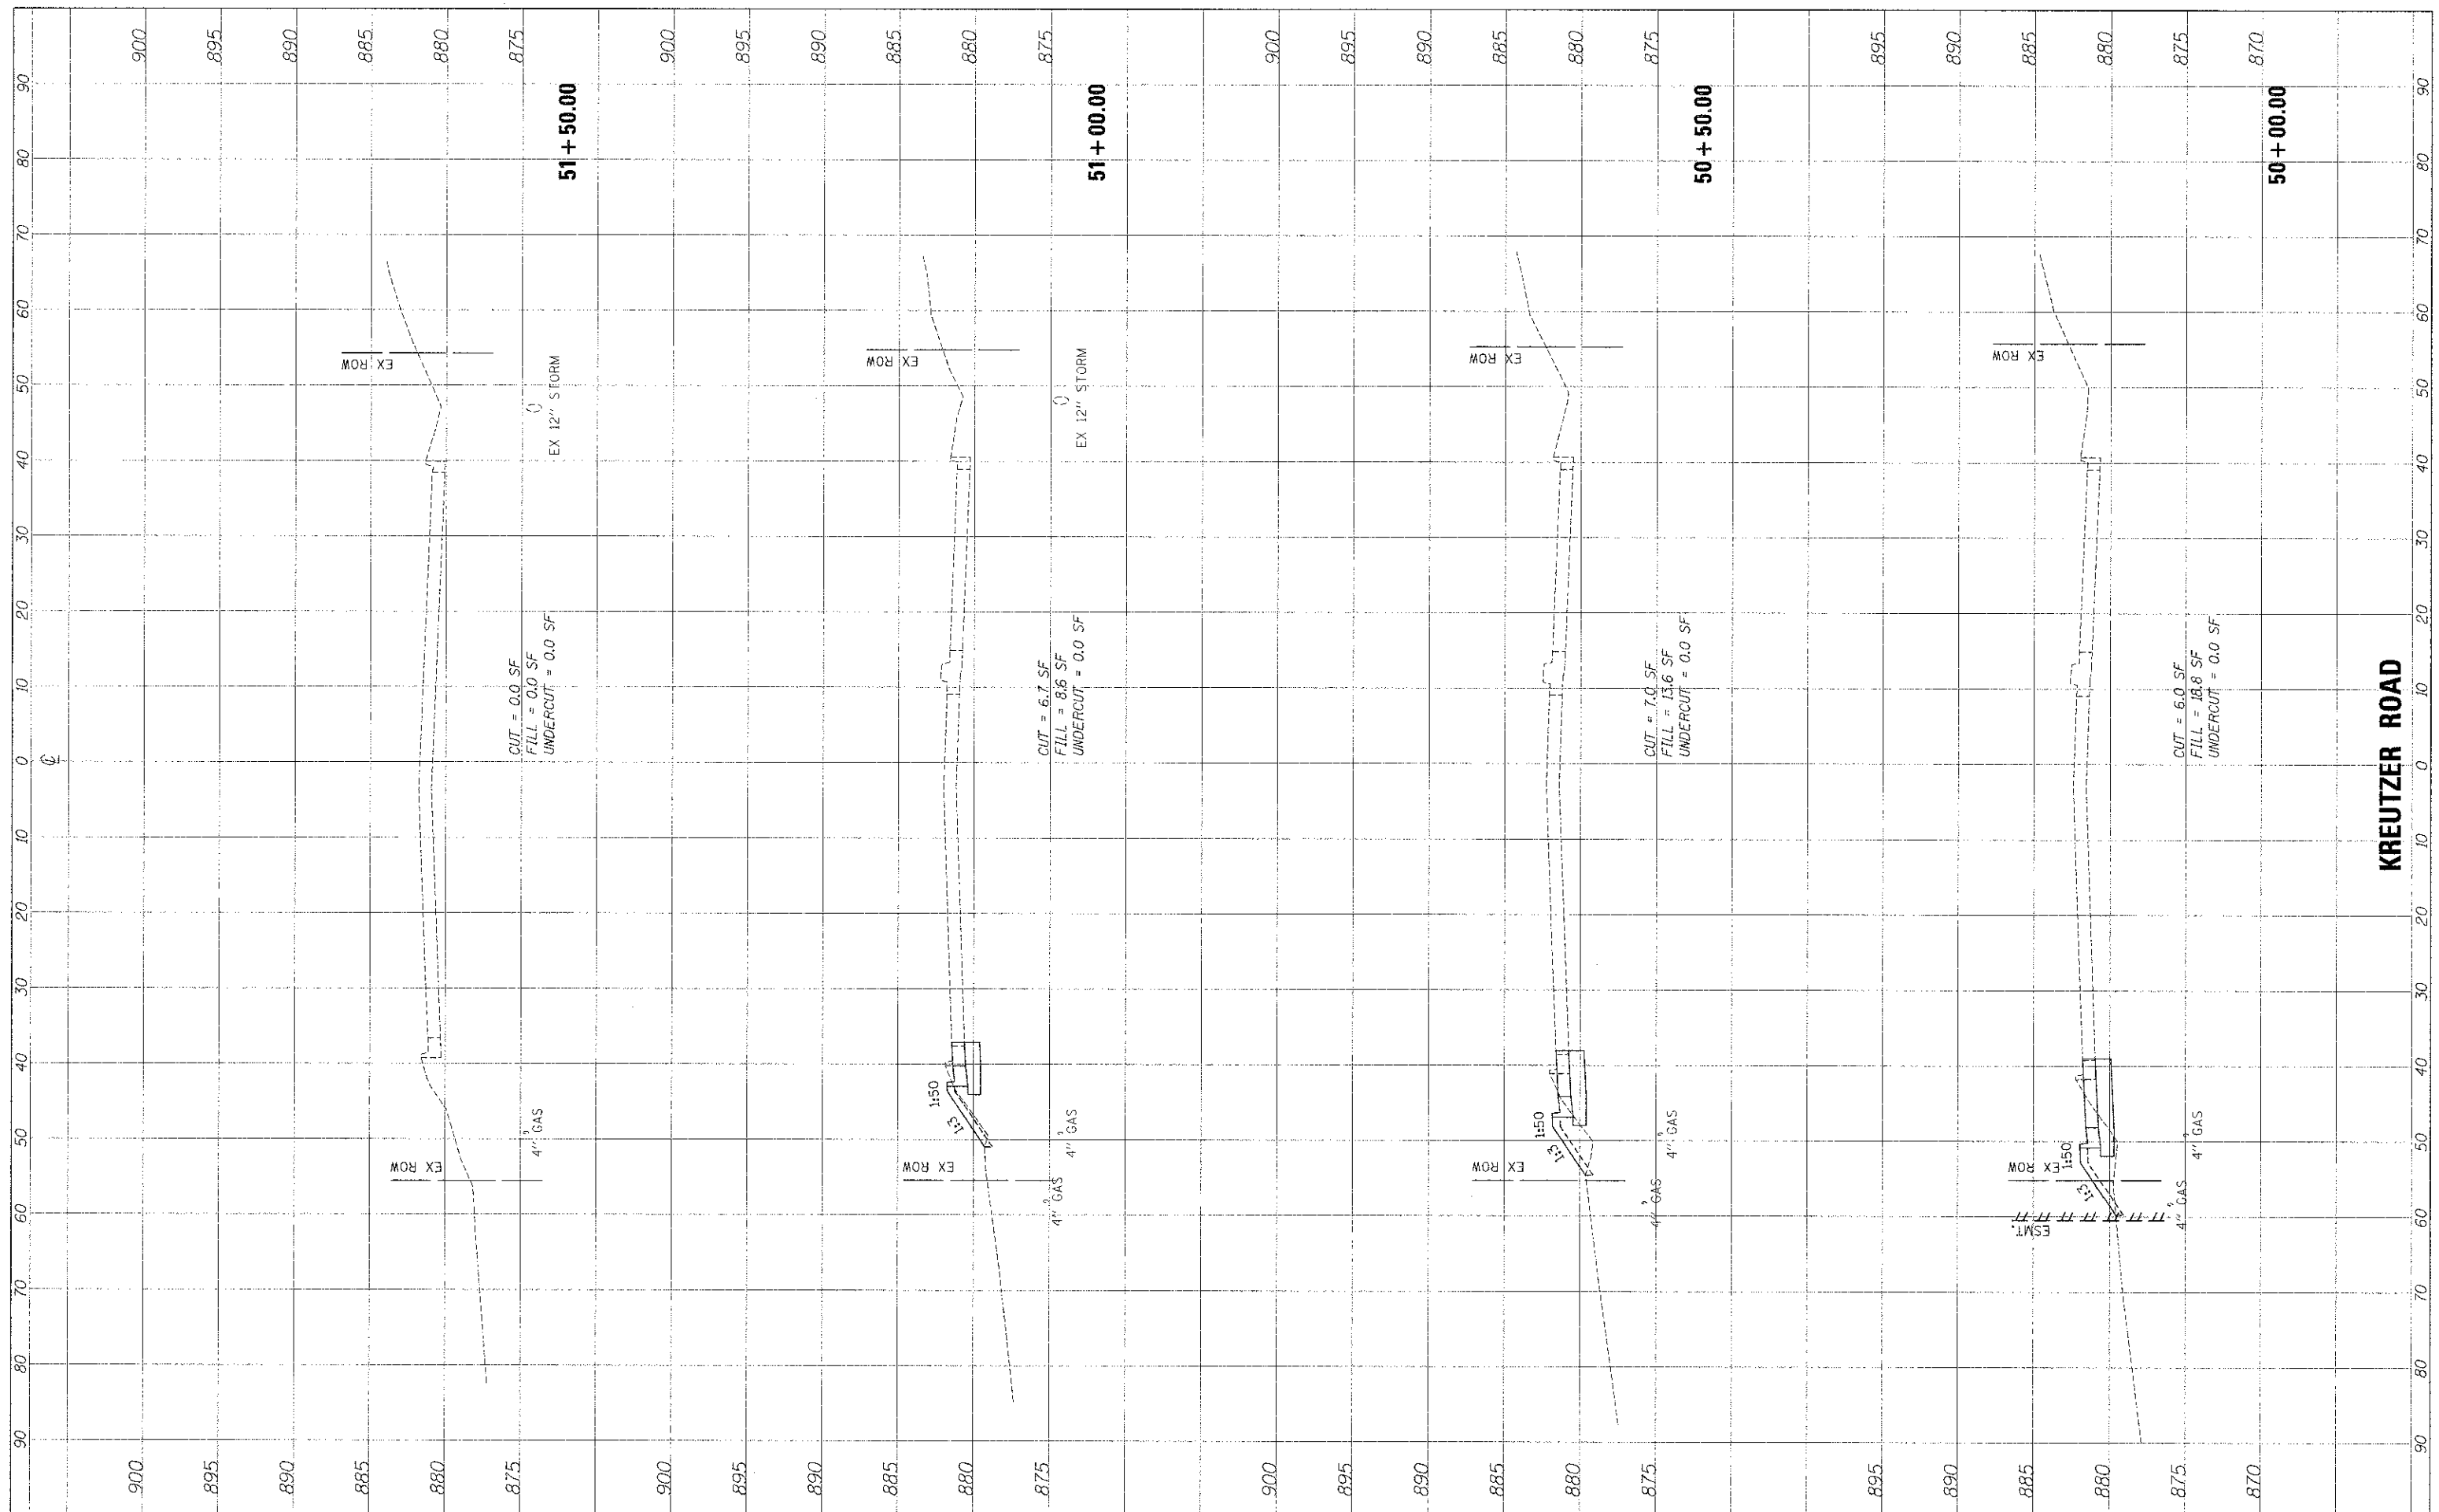

FILE NAME = ...\\2473-shi-xso-kreutzer.dgn

USER NAME = bas
 DESIGNED - BAS
 DRAWN - BAS
 CHECKED - GAB
 DATE - 10/22/12

REVISED -
 REVISED -
 REVISED -
 REVISED -

**STATE OF ILLINOIS
 DEPARTMENT OF TRANSPORTATION**

CROSS SECTIONS

SCALE: 10'H : 5'V SHEET NO. 24 OF 24 SHEETS STA. 50+00.00 TO STA. 51+50.00

F.A.U. RTE.	SECTION	COUNTY	TOTAL SHEETS	SHEET NO.
4068	07-0031-00-PV	McHENRY	167	161
FED. ROAD DIST. NO. 1 ILLINOIS			FED. AID PROJECT XXX	
			CONTRACT NO. 63743	