


FINAL SURVEY	DATE
SURVISED	BY
PLOTTED	
TEMPLATE	
AREAS	
AREAS CHECKED	

ORIGINAL SURVEY	DATE
REVISION	BY
NOTE BOOK	
AREAS	
AREAS CHECKED	

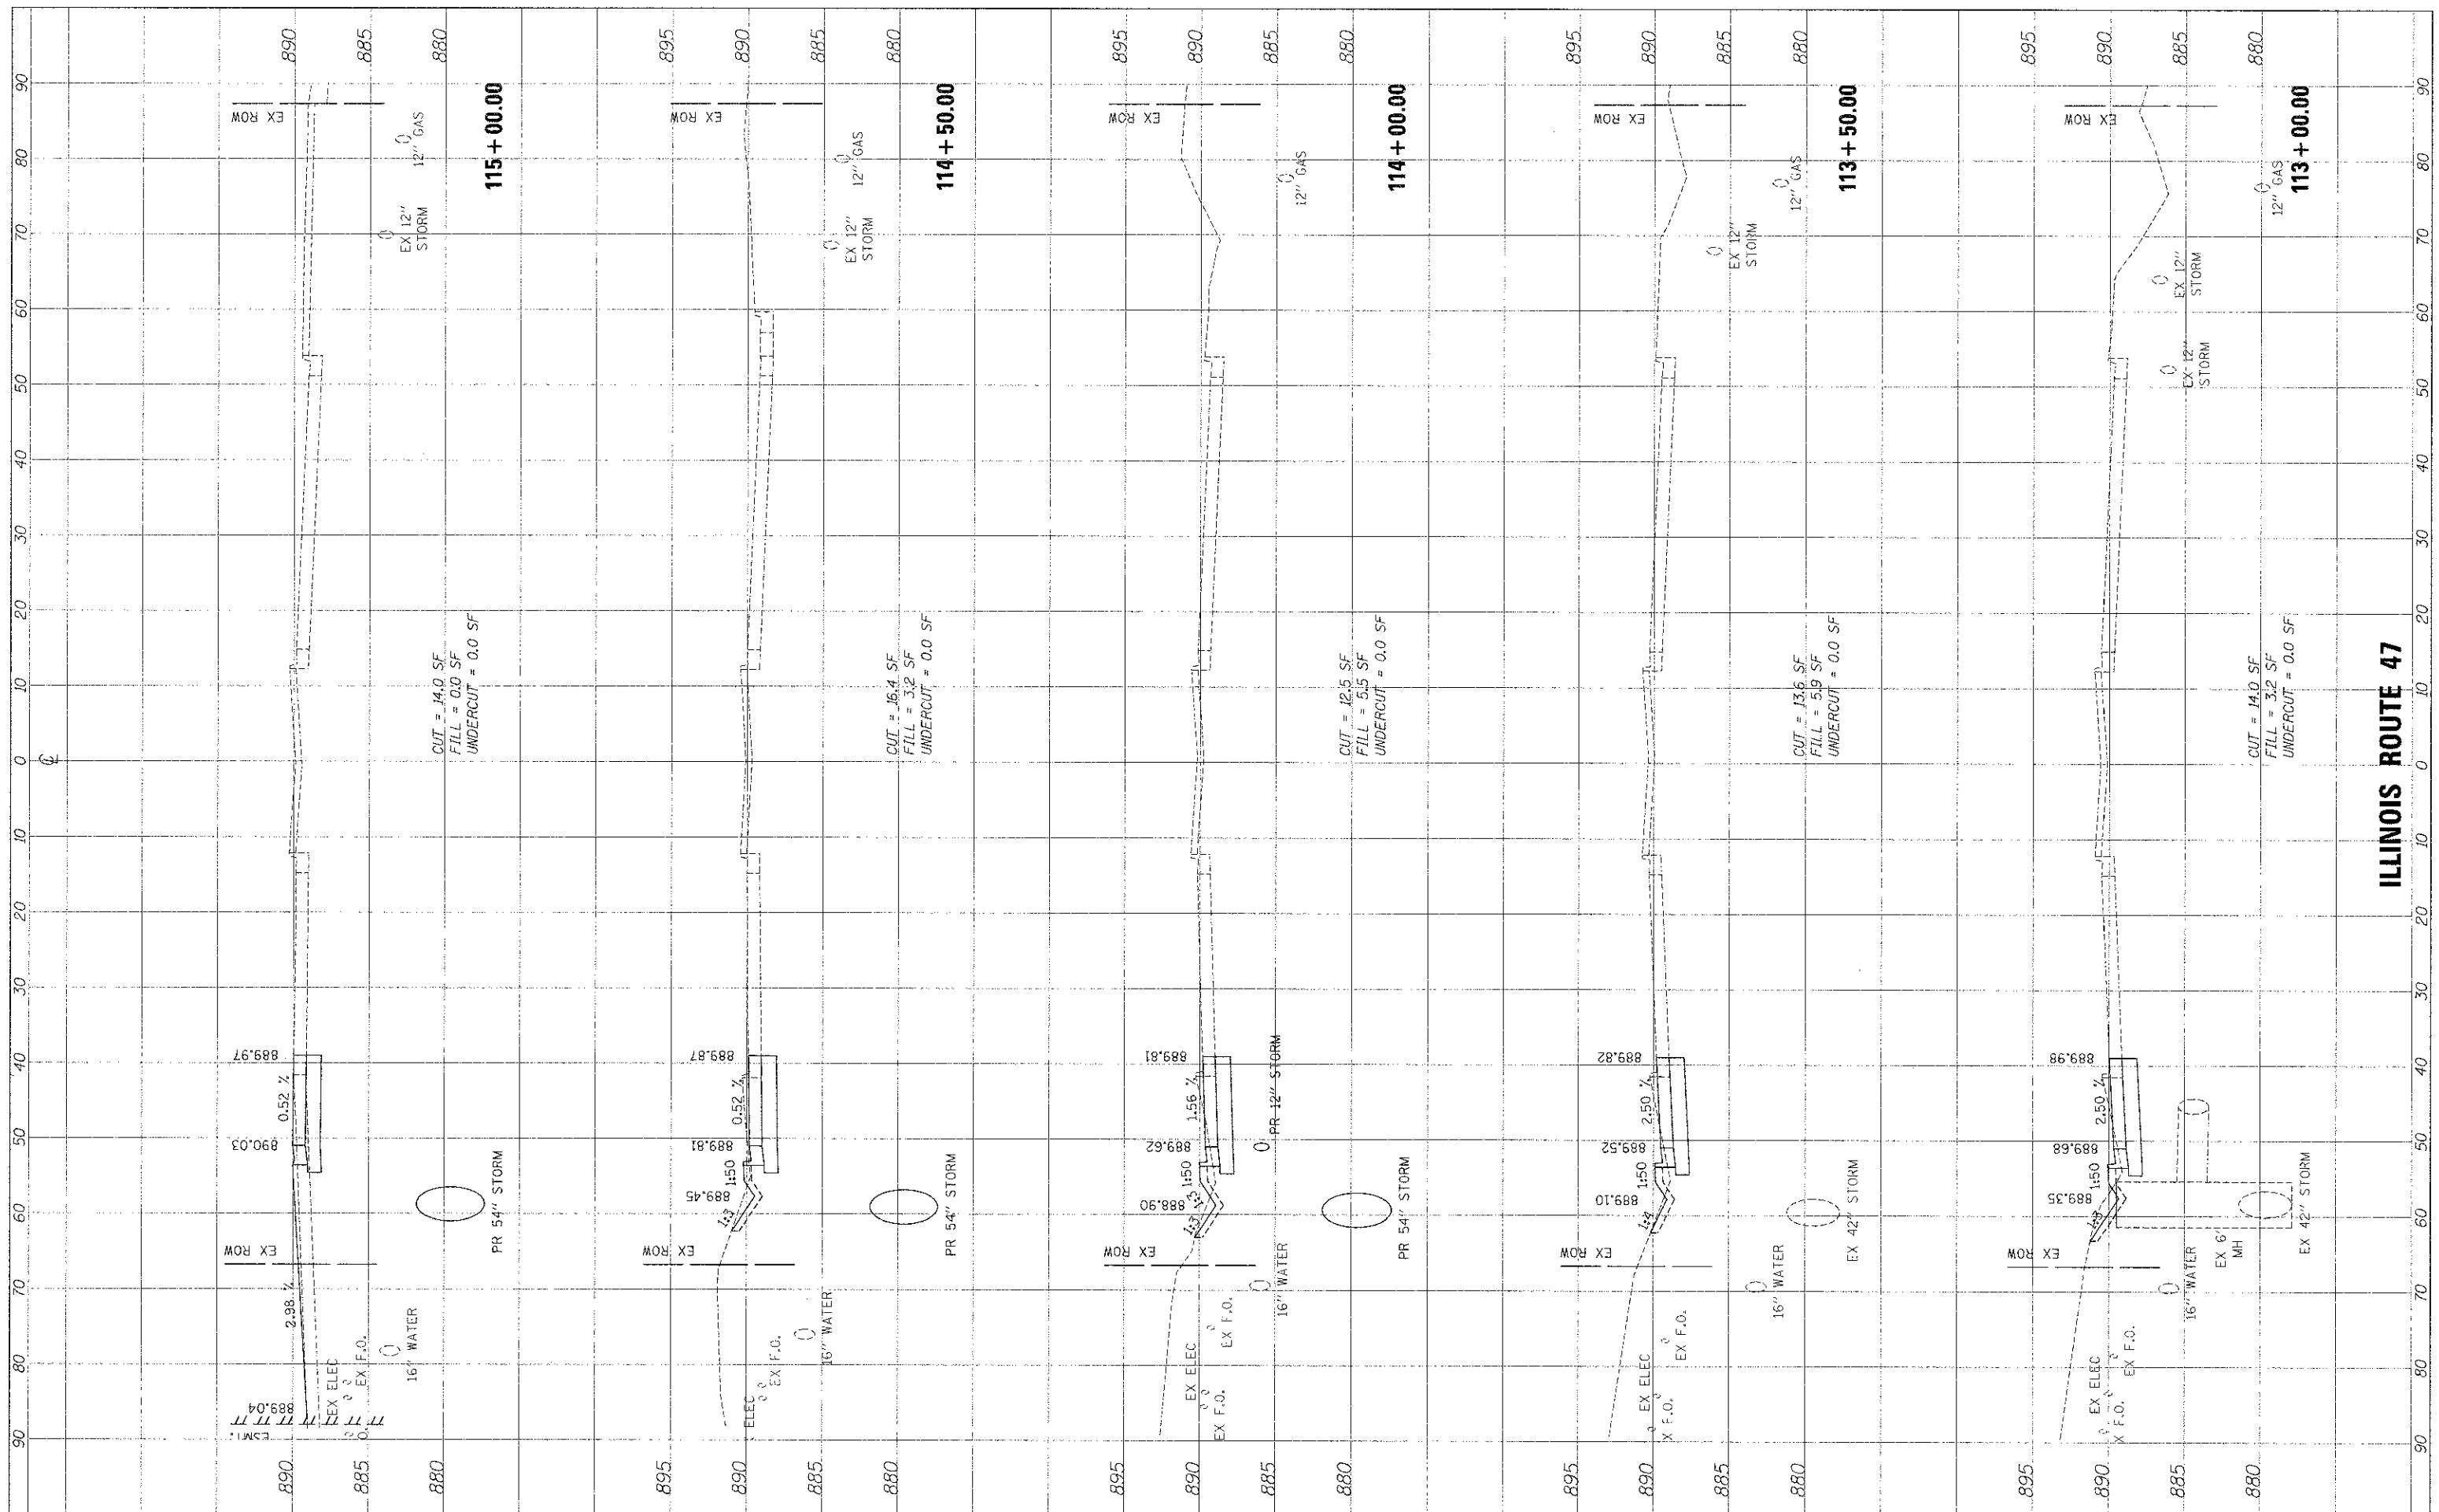

FILE NAME = ...12473-ent-xsc-1-47.dgn
 USER NAME = bas
 PLOT SCALE = 10.0000' / 1" in.
 PLOT DATE = 10/18/2012

DESIGNED -	BAS	REVISED -	
DRAWN -	BAS	REVISED -	
CHECKED -	GAB	REVISED -	
DATE -	10/22/12	REVISED -	

**STATE OF ILLINOIS
DEPARTMENT OF TRANSPORTATION**

CROSS SECTIONS
 SCALE: 10'H : 5'V
 SHEET NO. 2 OF 6 SHEETS
 STA. 113+00.00 TO STA. 115+00.00

F.A. RT.	SECTION	COUNTY	TOTAL SHEETS	SHEET NO.
4068	07-0031-00-PV	McHENRY	167	163
FED. ROAD DIST. NO. : ILLINOIS			FED. AID PROJECT XXX-----	
			CONTRACT NO. 63743	

ILLINOIS ROUTE 47