


FINAL SURVEY	DATE
SKIPPED	
NOTE BOOK	
AREAS	
AREAS CHECKED	

ORIGINAL SURVEY	DATE
SKIPPED	
NOTE BOOK	
AREAS	
AREAS CHECKED	

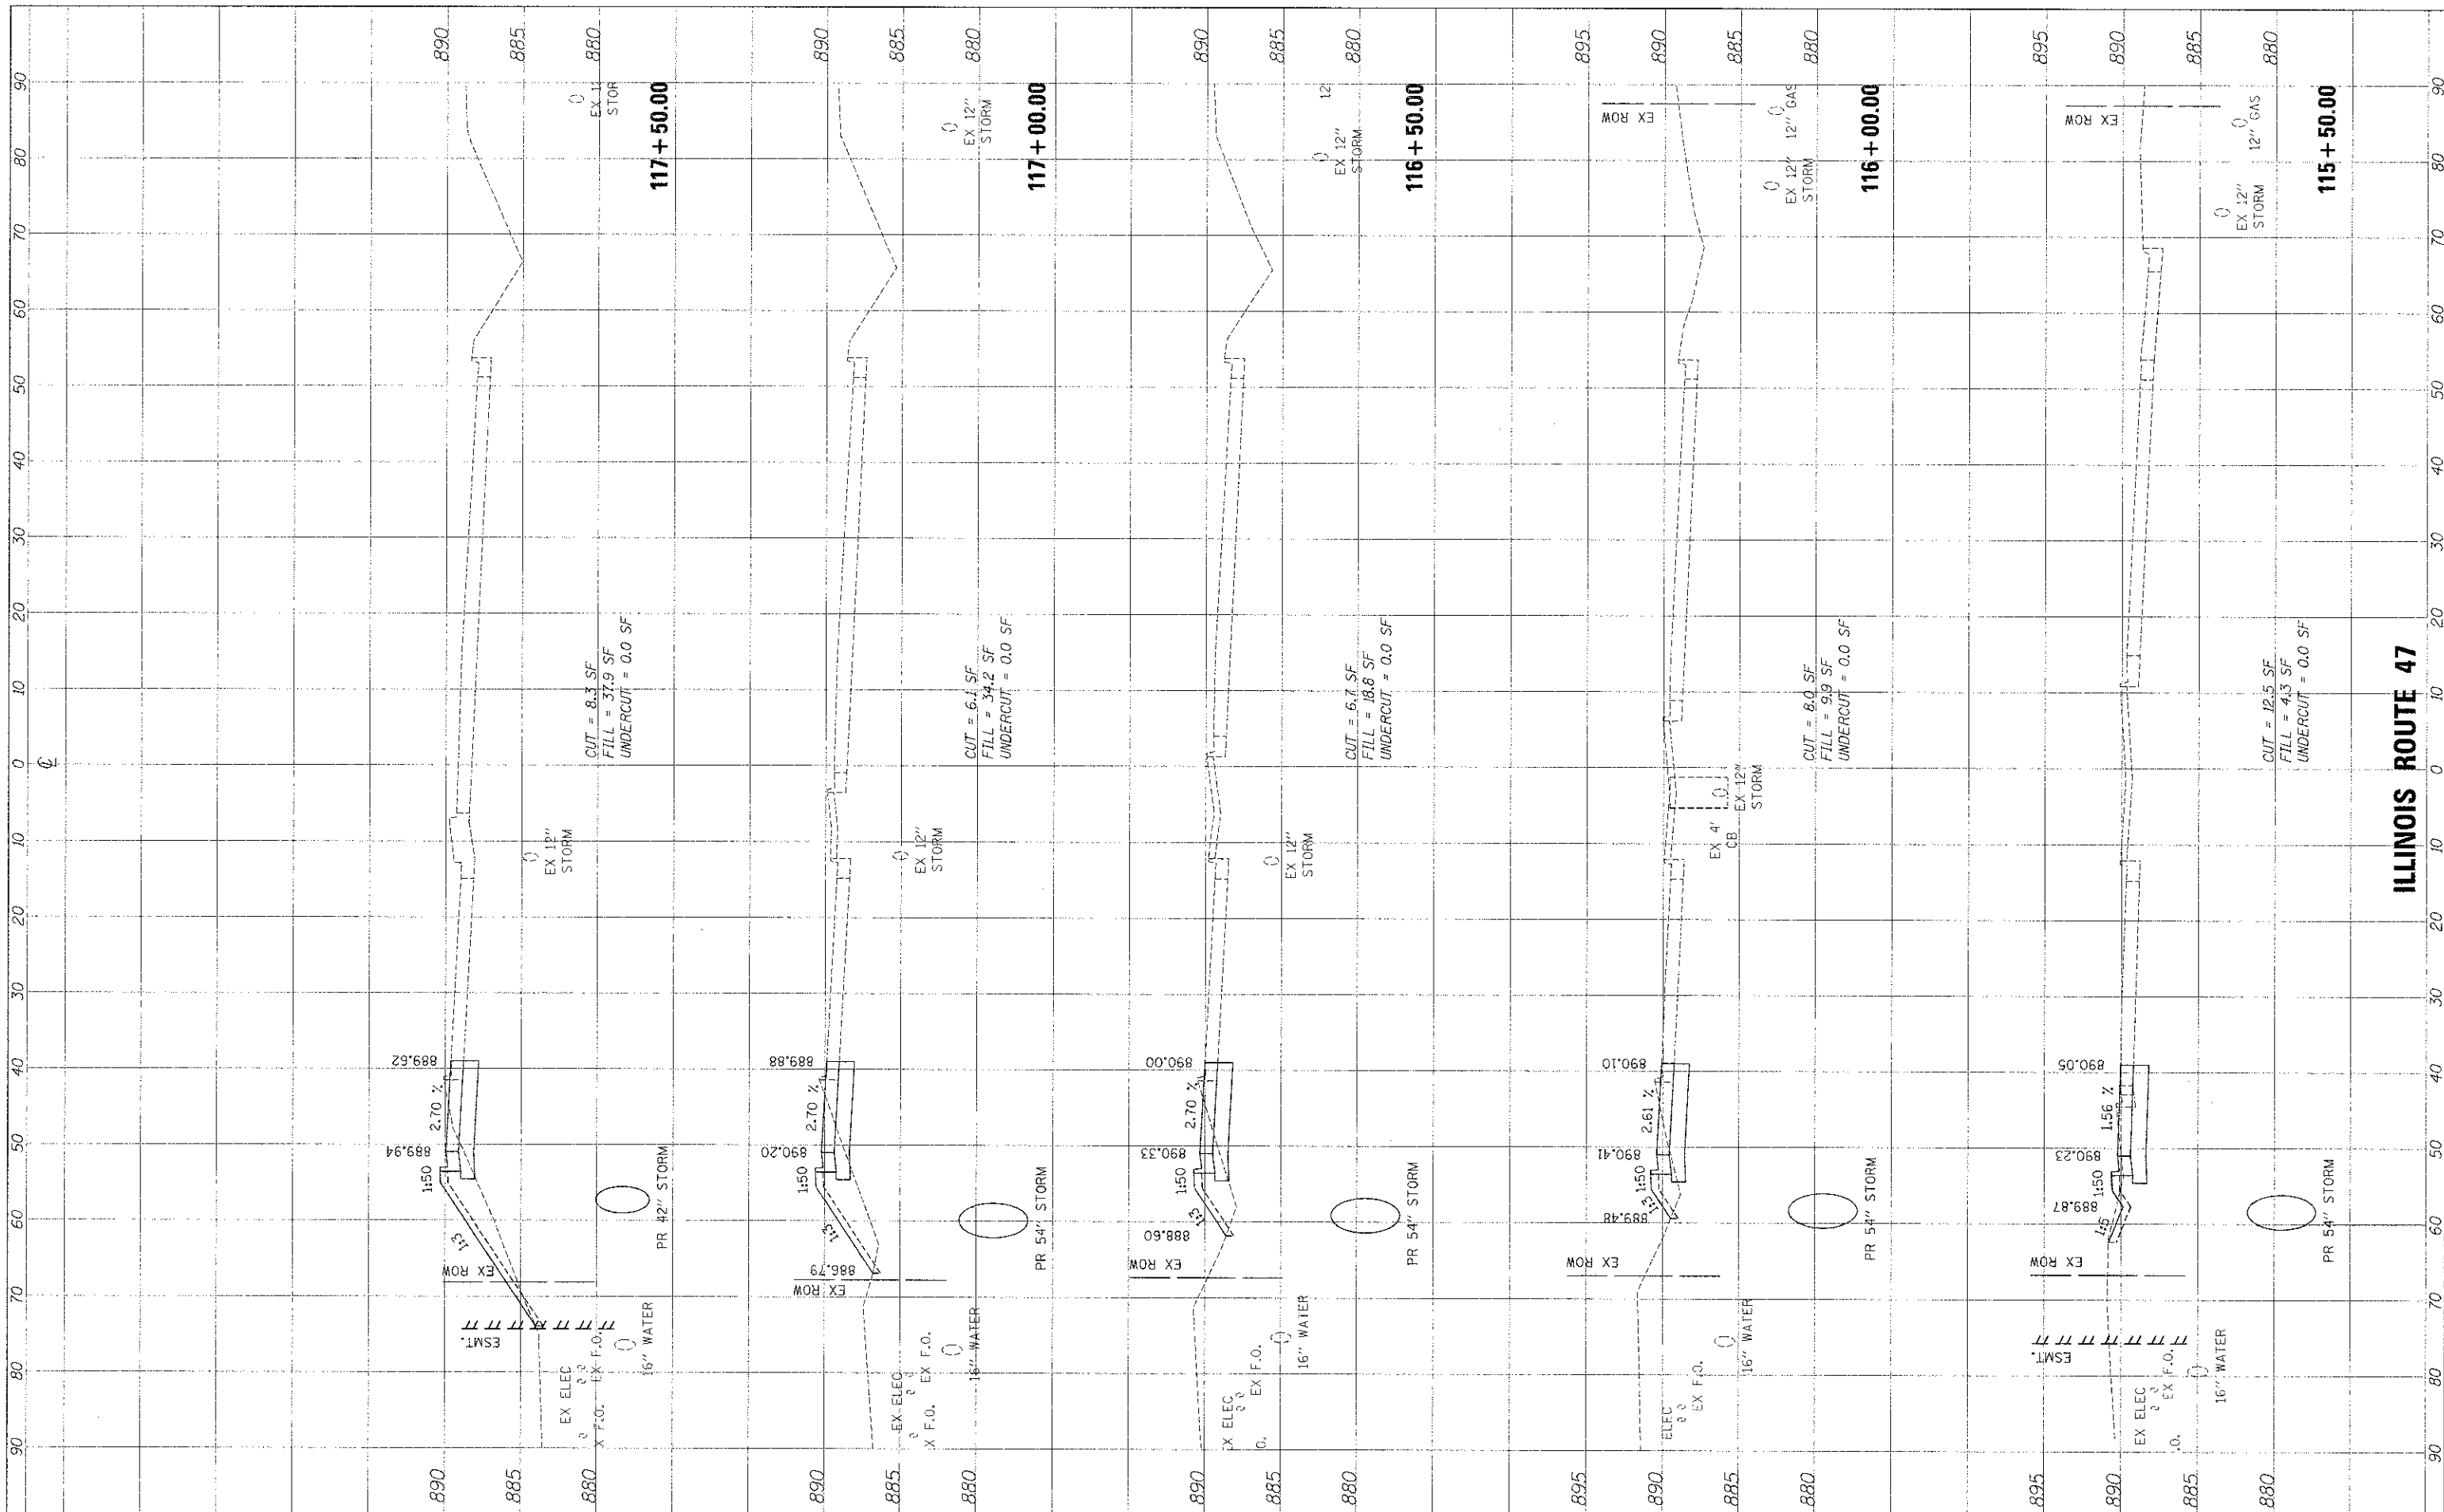

FILE NAME = ...2473-shr-xuc-11-17.dgn  
 USER NAME = gaa  
 DESIGNED = BAS  
 DRAWN = BAS  
 CHECKED = GAB  
 DATE = 10/22/12

DESIGNED	BAS	REVISED	-
DRAWN	BAS	REVISED	-
CHECKED	GAB	REVISED	-
DATE	10/22/12	REVISED	-

**STATE OF ILLINOIS  
DEPARTMENT OF TRANSPORTATION**

**CROSS SECTIONS**  
 SCALE: 10'H : 5'V SHEET NO. 3 OF 6 SHEETS STA. 115+50.00 TO STA. 117+50.00

F.A. RTE.	SECTION	COUNTY	TOTAL SHEETS	SHEET NO.
4068	07-0031-00-PV	McHENRY	167	164
FED. ROAD DIST. NO. 1 ILLINOIS		FED. AID PROJECT XXX		

**ILLINOIS ROUTE 47**