


FINAL SURVEY	DATE
NO.	
EXAMINED	BY
DATE	
REVISIONS	
PLOTTED	
TEMPLATE	
AREAS	
AREAS	
ORDERED	

ORIGINAL SURVEY	DATE
NO.	
EXAMINED	BY
DATE	
REVISIONS	
PLOTTED	
TEMPLATE	
AREAS	
AREAS	
ORDERED	

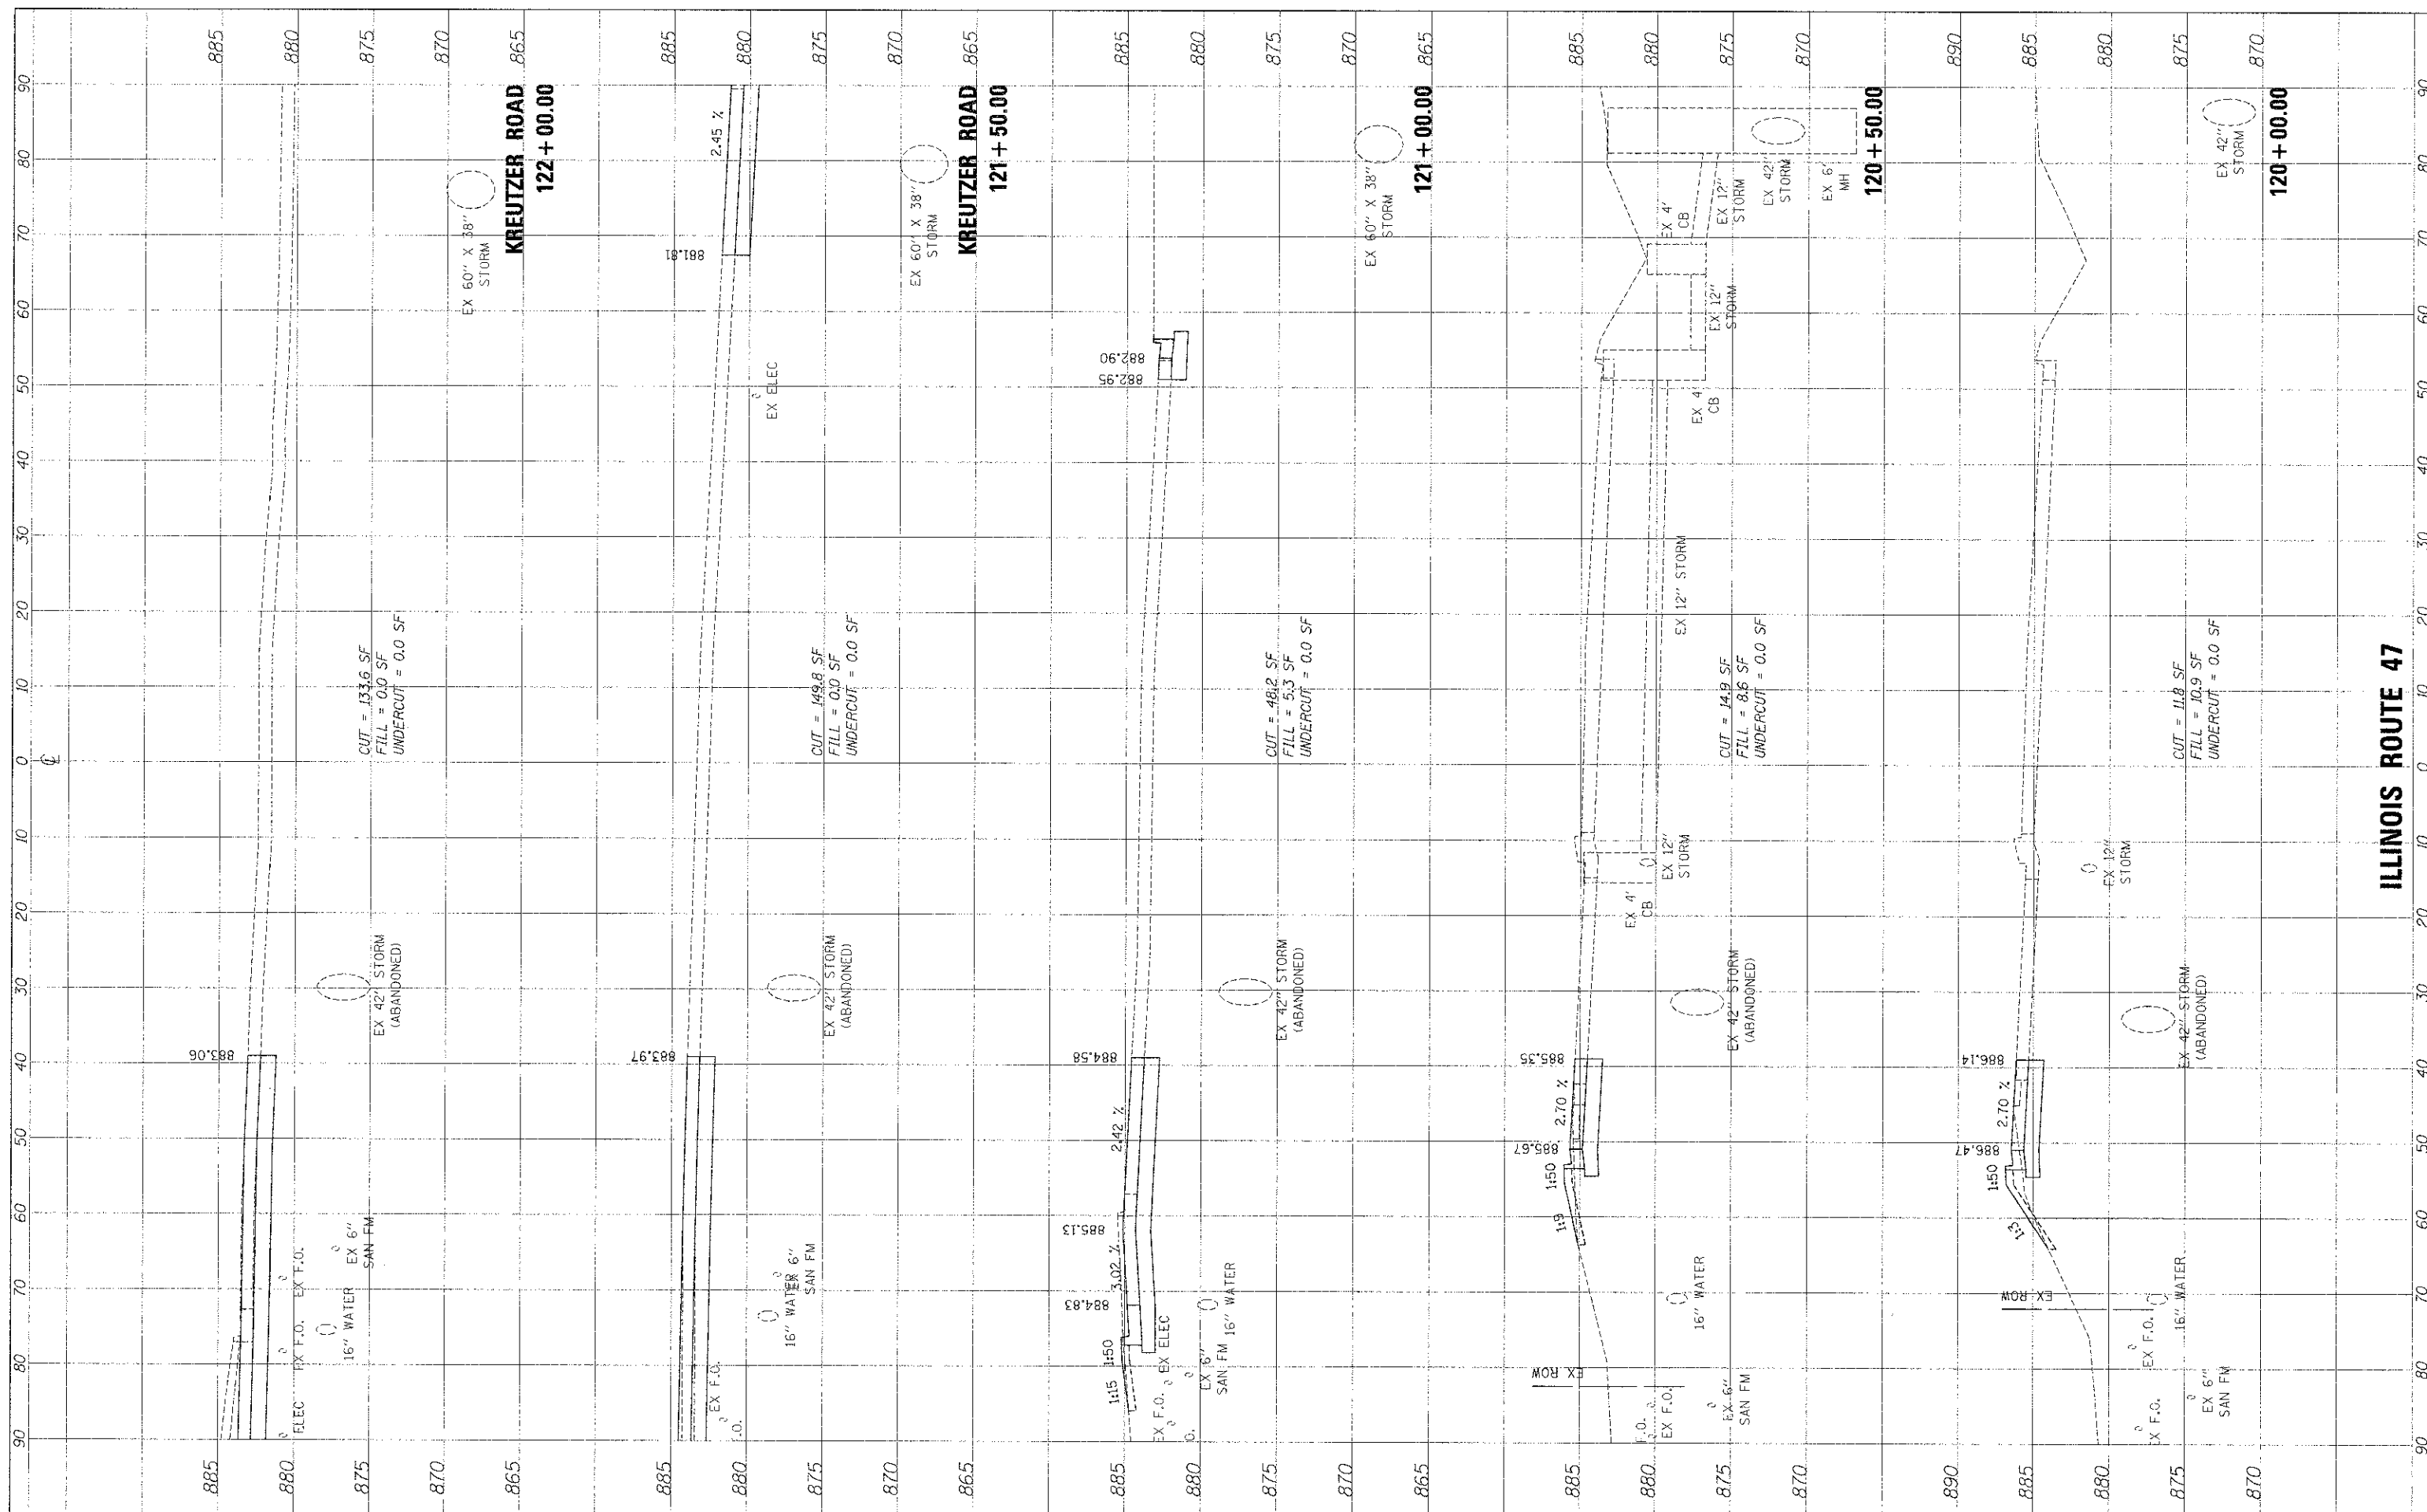

FILE NAME = ... \2473-shh-sec-1-47.dgn
 USER NAME = bas
 PLOT SCALE = 10.0000' / 1" = 10000
 PLOT DATE = 10/18/2012

DESIGNED - BAS
 DRAWN - BAS
 CHECKED - GAB
 DATE - 10/22/12

REVISED -
 REVISED -
 REVISED -
 REVISED -

**STATE OF ILLINOIS
 DEPARTMENT OF TRANSPORTATION**

SCALE: 10'H : 5'V
 SHEET NO. 5 OF 6 SHEETS
 STA. 120+00.00 TO STA. 122+00.00

CROSS SECTIONS

F.A. RTE.	SECTION	COUNTY	TOTAL SHEETS	SHEET NO.
4068	07-0031-00-PV	McHENRY	167	166
FED. ROAD DIST. NO. 1 ILLINOIS			FED. AID PROJECT XXX	
			CONTRACT NO. 63743	

ILLINOIS ROUTE 47