


FINAL SURVEY	SURVEYED	DATE
NOTE BOOK	PLOTTED	
AREAS CHECKED	AREAS CHECKED	
NO.	NO.	

ORIGINAL SURVEY	BY	DATE
NOTE BOOK		
AREAS CHECKED		
NO.		

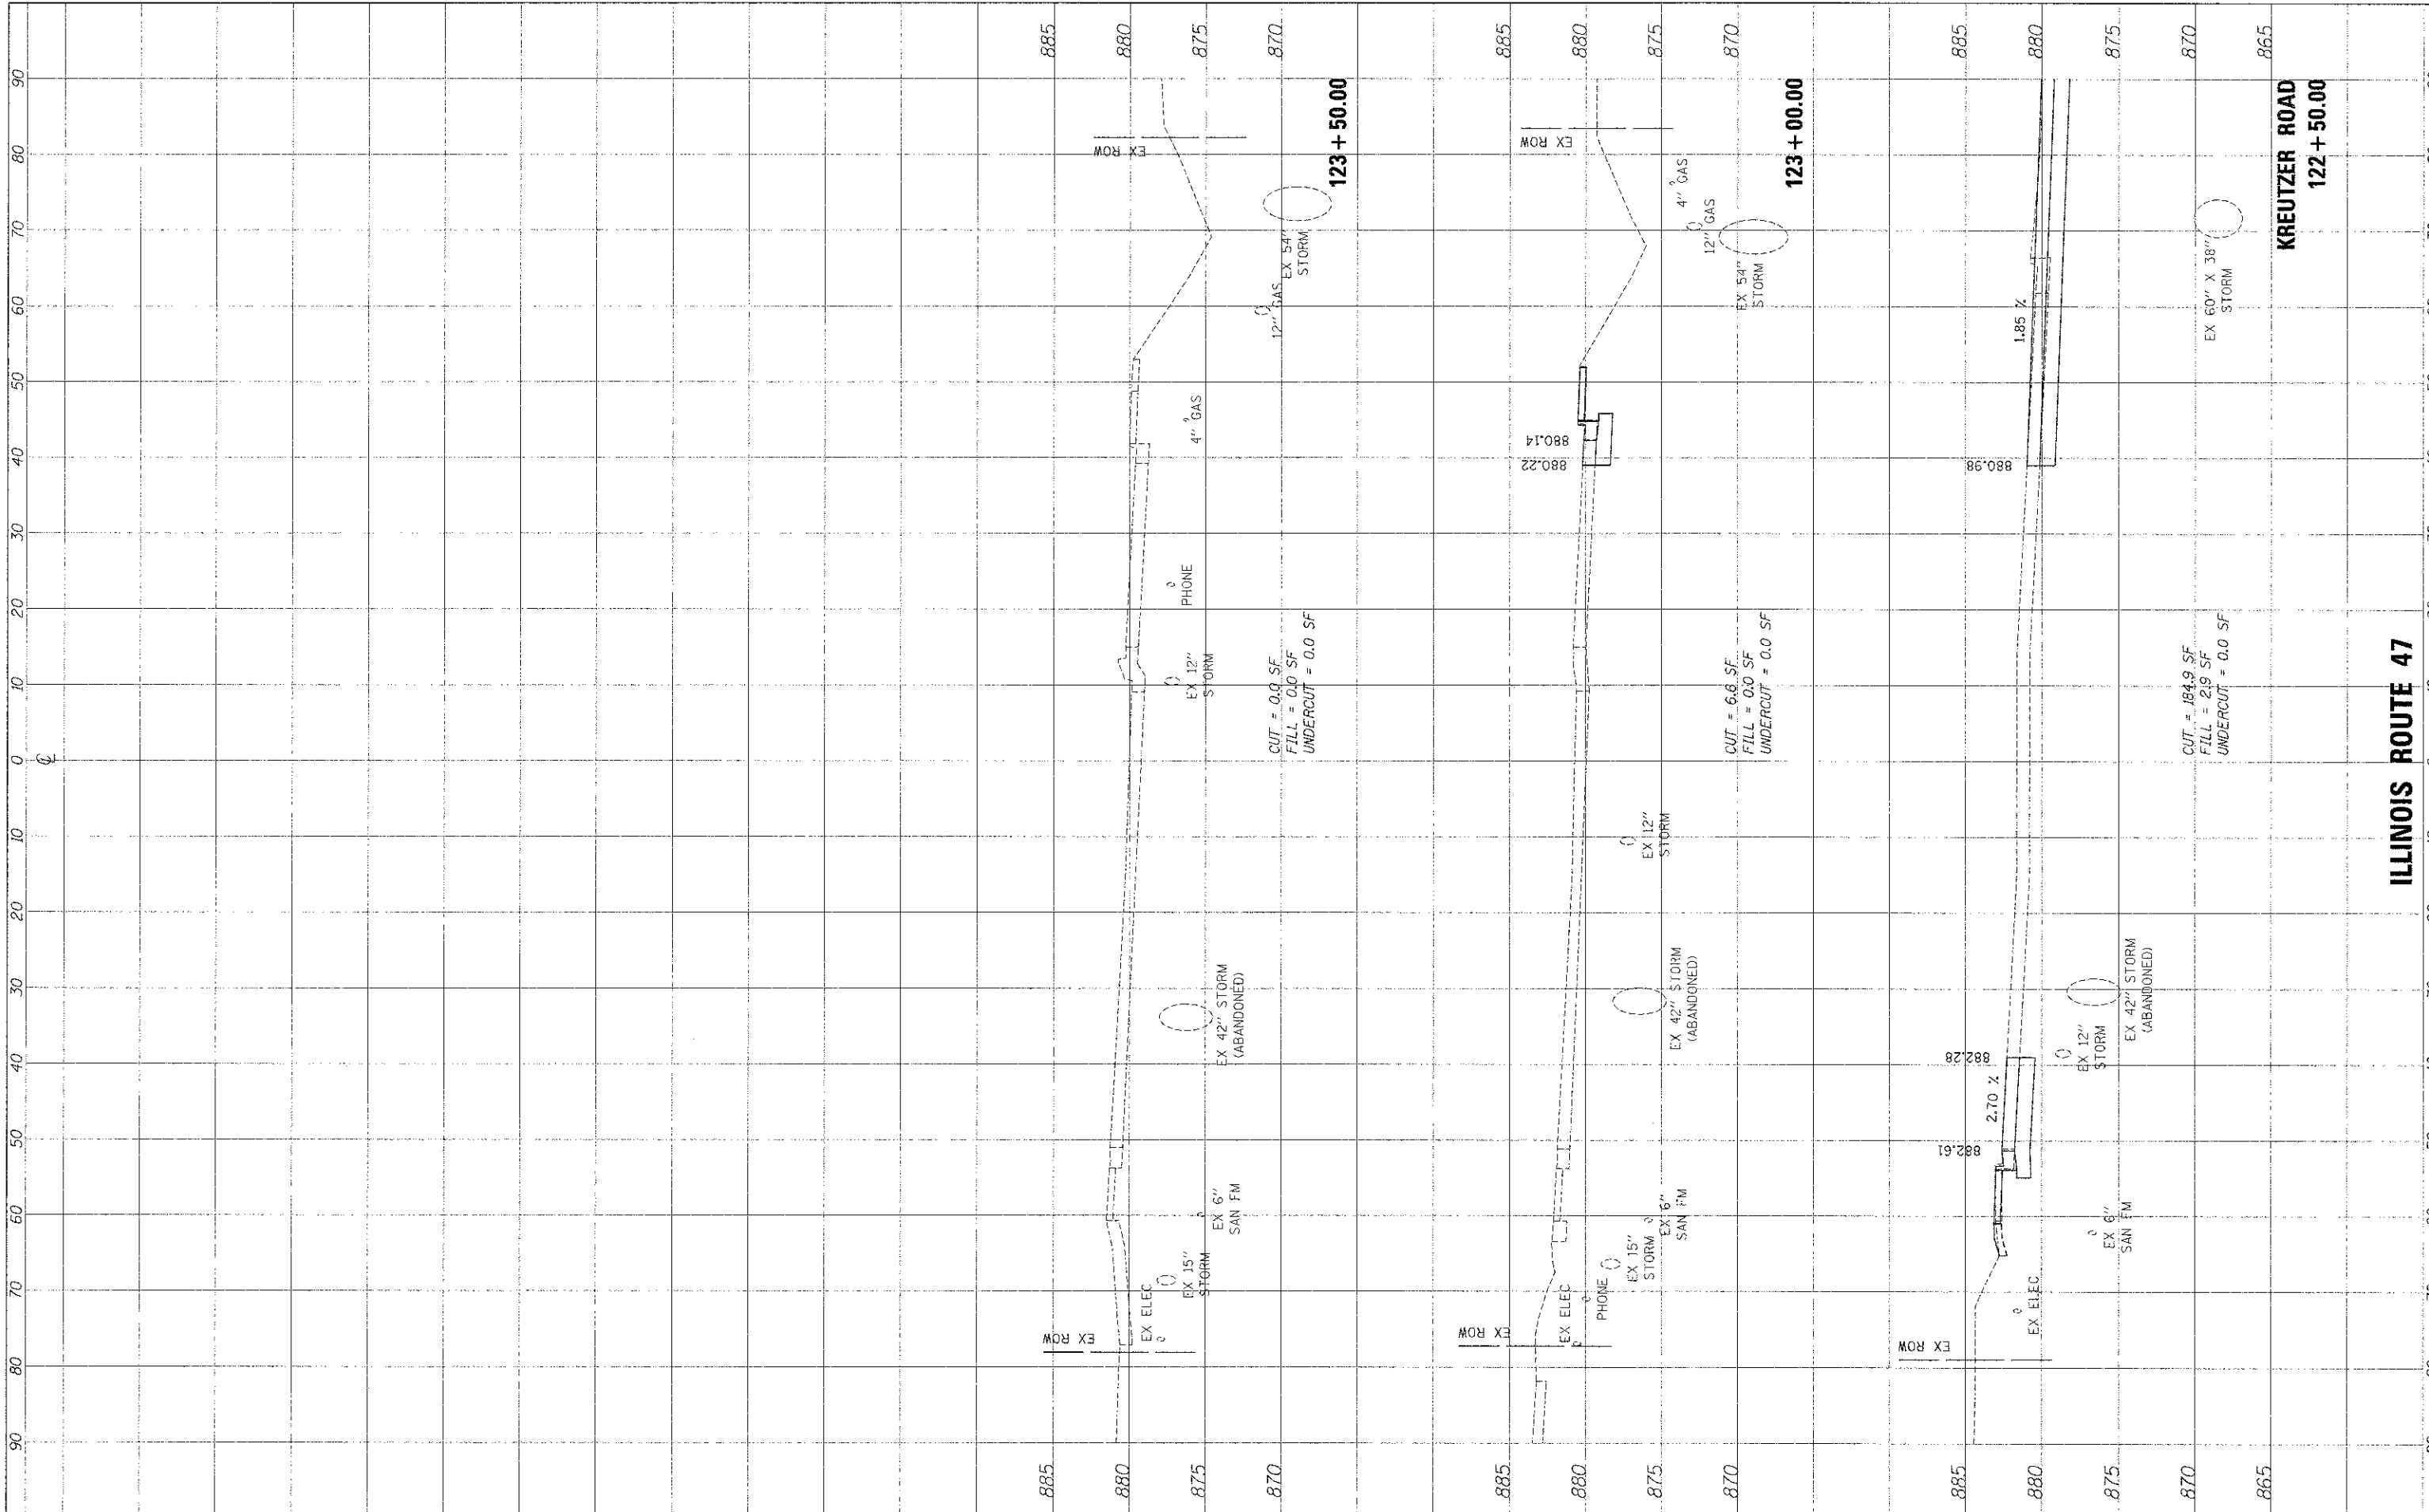

FILE NAME : \\2473-sh\tr\p\11-47.dgn  
 USER NAME = bas  
 PLOT SCALE = 10:0000 / 1 in.  
 PLOT DATE = 10/18/2012

DESIGNED - BAS	REVISIONS -
DRAWN - BAS	REVISIONS -
CHECKED - GAB	REVISIONS -
DATE - 10/22/12	REVISIONS -

**STATE OF ILLINOIS  
DEPARTMENT OF TRANSPORTATION**

**CROSS SECTIONS**  
 SCALE: 10'H : 5'V SHEET NO. 6 OF 6 SHEETS STA. 122+50.00 TO STA. 123+50.00

F.A. RTE. 4068	SECTION 07-0031-00-PV	COUNTY MCHENRY	TOTAL SHEETS 167	SHEET NO. 167
FED. ROAD DIST. NO. 1 ILLINOIS FED. AID PROJECT XXX-XXXX				

**ILLINOIS ROUTE 47**

**KREUTZER ROAD  
122 + 50.00**

**123 + 50.00**

**123 + 00.00**