


LEGEND

- DRUM WITH STEADY BURN MONO DIRECTION LIGHT
- ← DIRECTION OF TRAFFIC

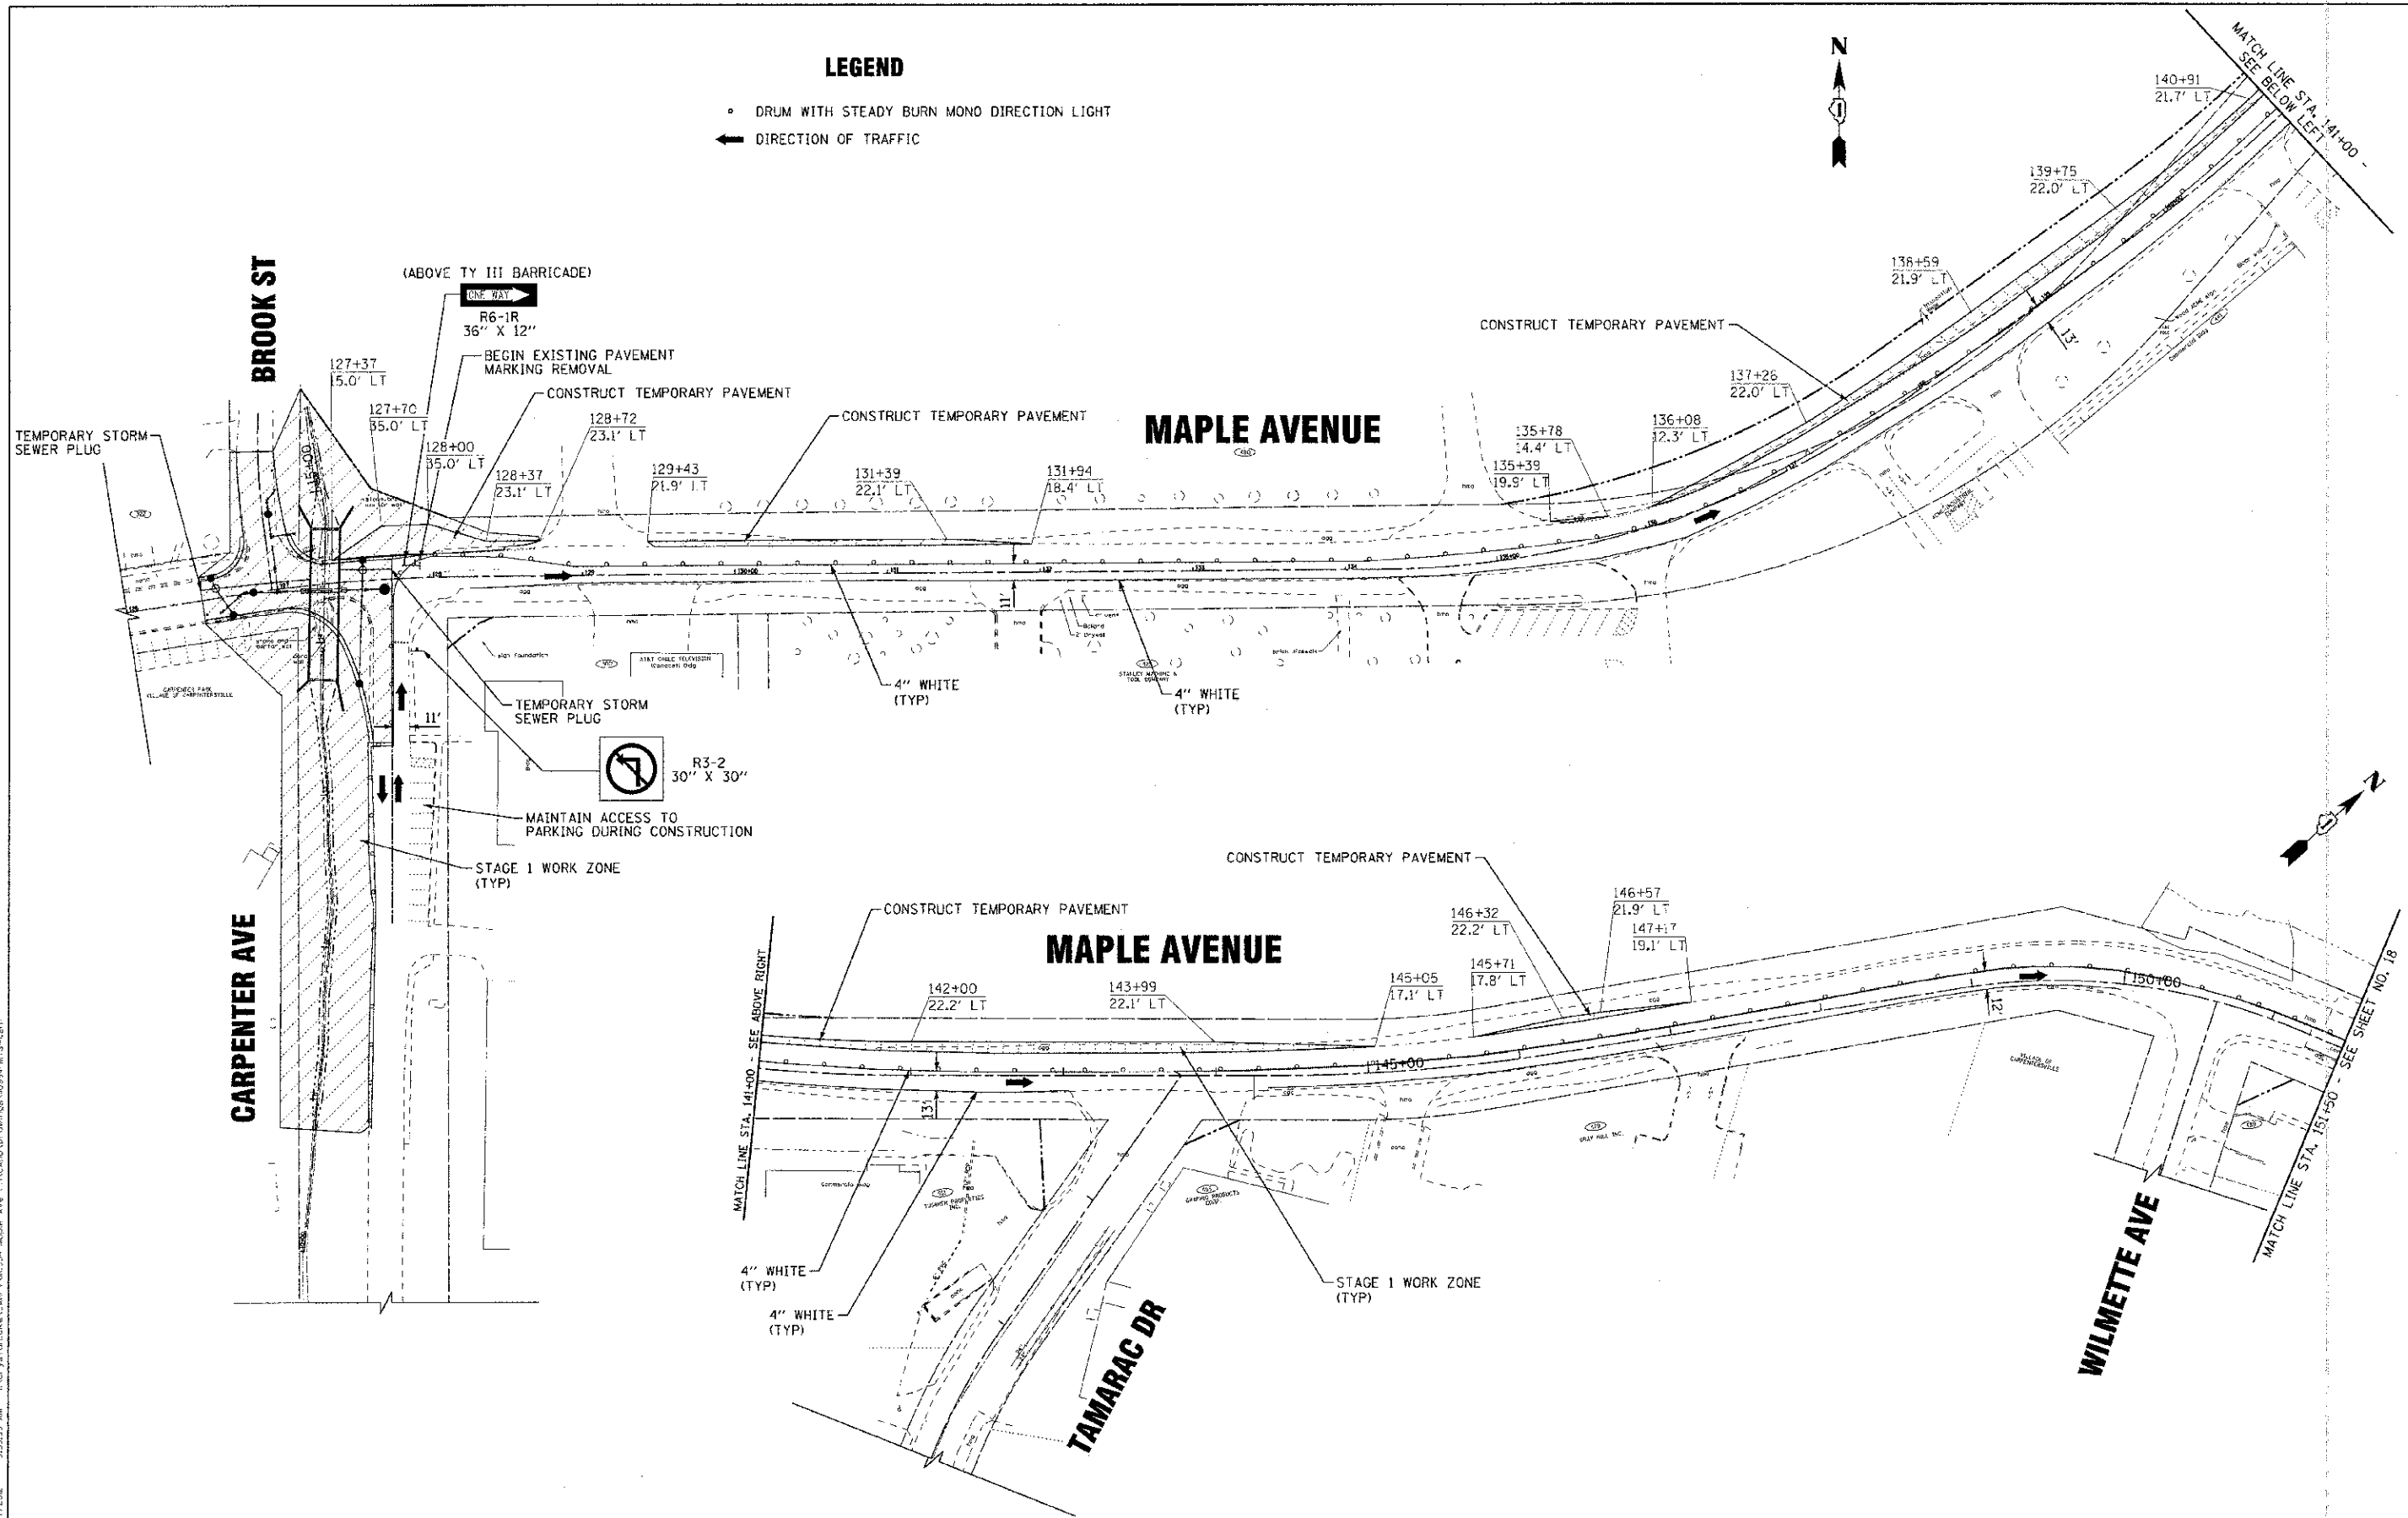

COMMENT: * SEE IF EATER A. WOODMAN, INC. ...
 STATE OF ILLINOIS - PROFESSIONAL DESIGN FIRM
 LICENSE NO. - 184-000171 - EXPIRES 4/30/2013
 2/15/2012

DESIGNED -	DJS	REVISED -	PER IDOT 10/19/12
DRAWN -	LKB	REVISED -	
CHECKED -	RWL	REVISED -	
DATE -	06/20/12	FILE -	110994-MTS1-L.SHT

**STATE OF ILLINOIS
DEPARTMENT OF TRANSPORTATION**

**SUGGESTED MAINTENANCE OF TRAFFIC
STAGE 1
MAPLE AVENUE**

SCALE: 1" = 50'

STA. 141+00 TO STA. 151+50

F.A.U. RTE.	SECTION	COUNTY	TOTAL SHEETS	SHEET NO.
4006	95-00049-00-PV	KANE	138	17
FED. ROAD DIST. NO. 1 (ILLINOIS) FED. AID PROJECT M-0003 (0995)			CONTRACT NO. 63745	