


**LEGEND**

- DRUM WITH STEADY BURN MONO DIRECTION LIGHT
- ← DIRECTION OF TRAFFIC

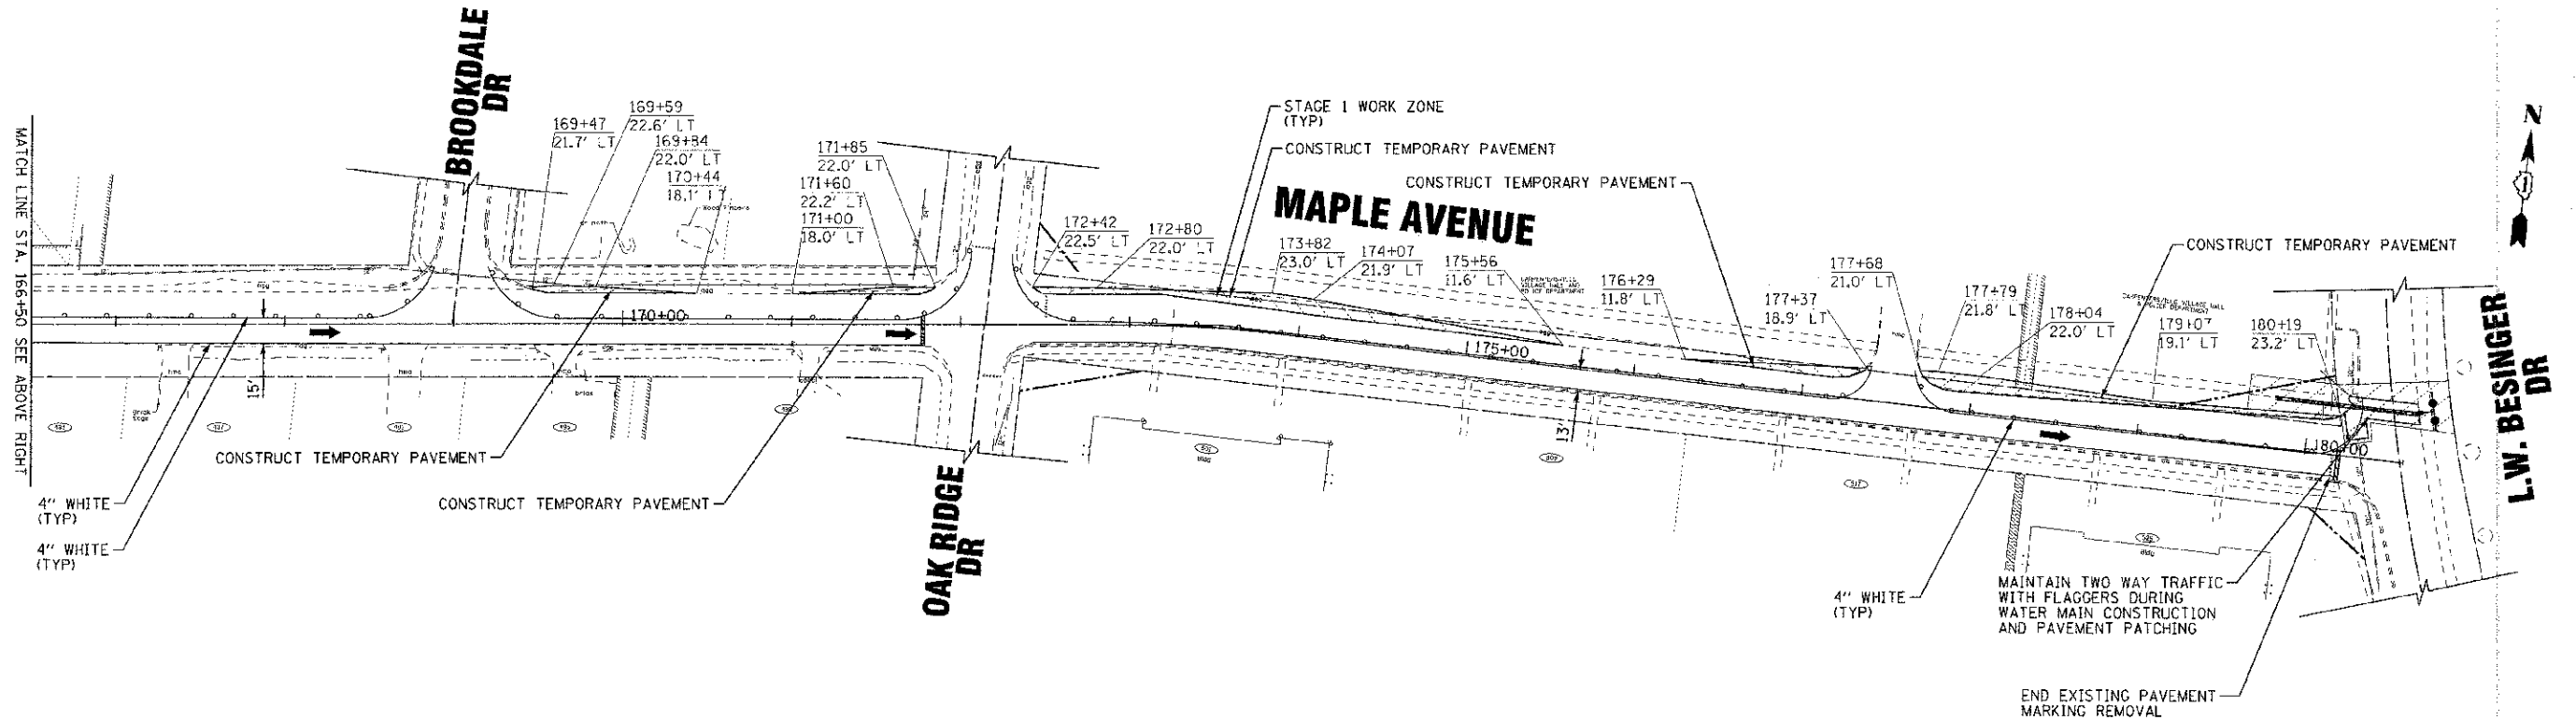

COPYRIGHT © 2012 BY BAXTER & WOODMAN, INC.  
 STATE OF ILLINOIS - PROFESSIONAL DESIGN FIRM  
 1305 W. MONROE ST., SUITE 200, CHICAGO, IL 60606  
 TEL: (312) 467-1000 FAX: (312) 467-1001  
 WWW.BAXTERANDWOODMAN.COM



DESIGNED -	DJS	REVISED -	PCR IDOT 10/19/12
DRAWN -	UKB	REVISED -	
CHECKED -	RWL	REVISED -	
DATE -	06/20/12	FILE -	110994-MTS1-2.sht

**STATE OF ILLINOIS  
DEPARTMENT OF TRANSPORTATION**

**SUGGESTED MAINTENANCE OF TRAFFIC  
STAGE 1  
MAPLE AVENUE**

SCALE: 1" = 50'

STA. 151+50 TO STA. 180+56

F.A.L. RTE.	SECTION	COUNTY	TOTAL SHEETS
4006	95-00049-00-PV	KANE	138 18
FED. ROAD DIST. NO. 1 ILLINOIS FED. AID PROJECT N-8003 (095)			CONTRACT NO. 63745