

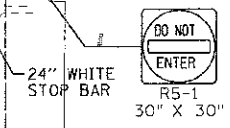


**LEGEND**

- DRUM WITH STEADY BURN MONO DIRECTION LIGHT
- ← DIRECTION OF TRAFFIC

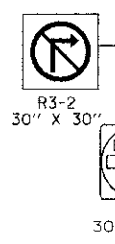

COPY/PRINTED BY: BAXTER & WOODMAN, INC. ...  
 STATE OF ILLINOIS - PROFESSIONAL DESIGNER ...  
 LICENSE NO. 06-000021 - EXPIRES 4/20/2013  
 4/20/2012 9:25:07 AM

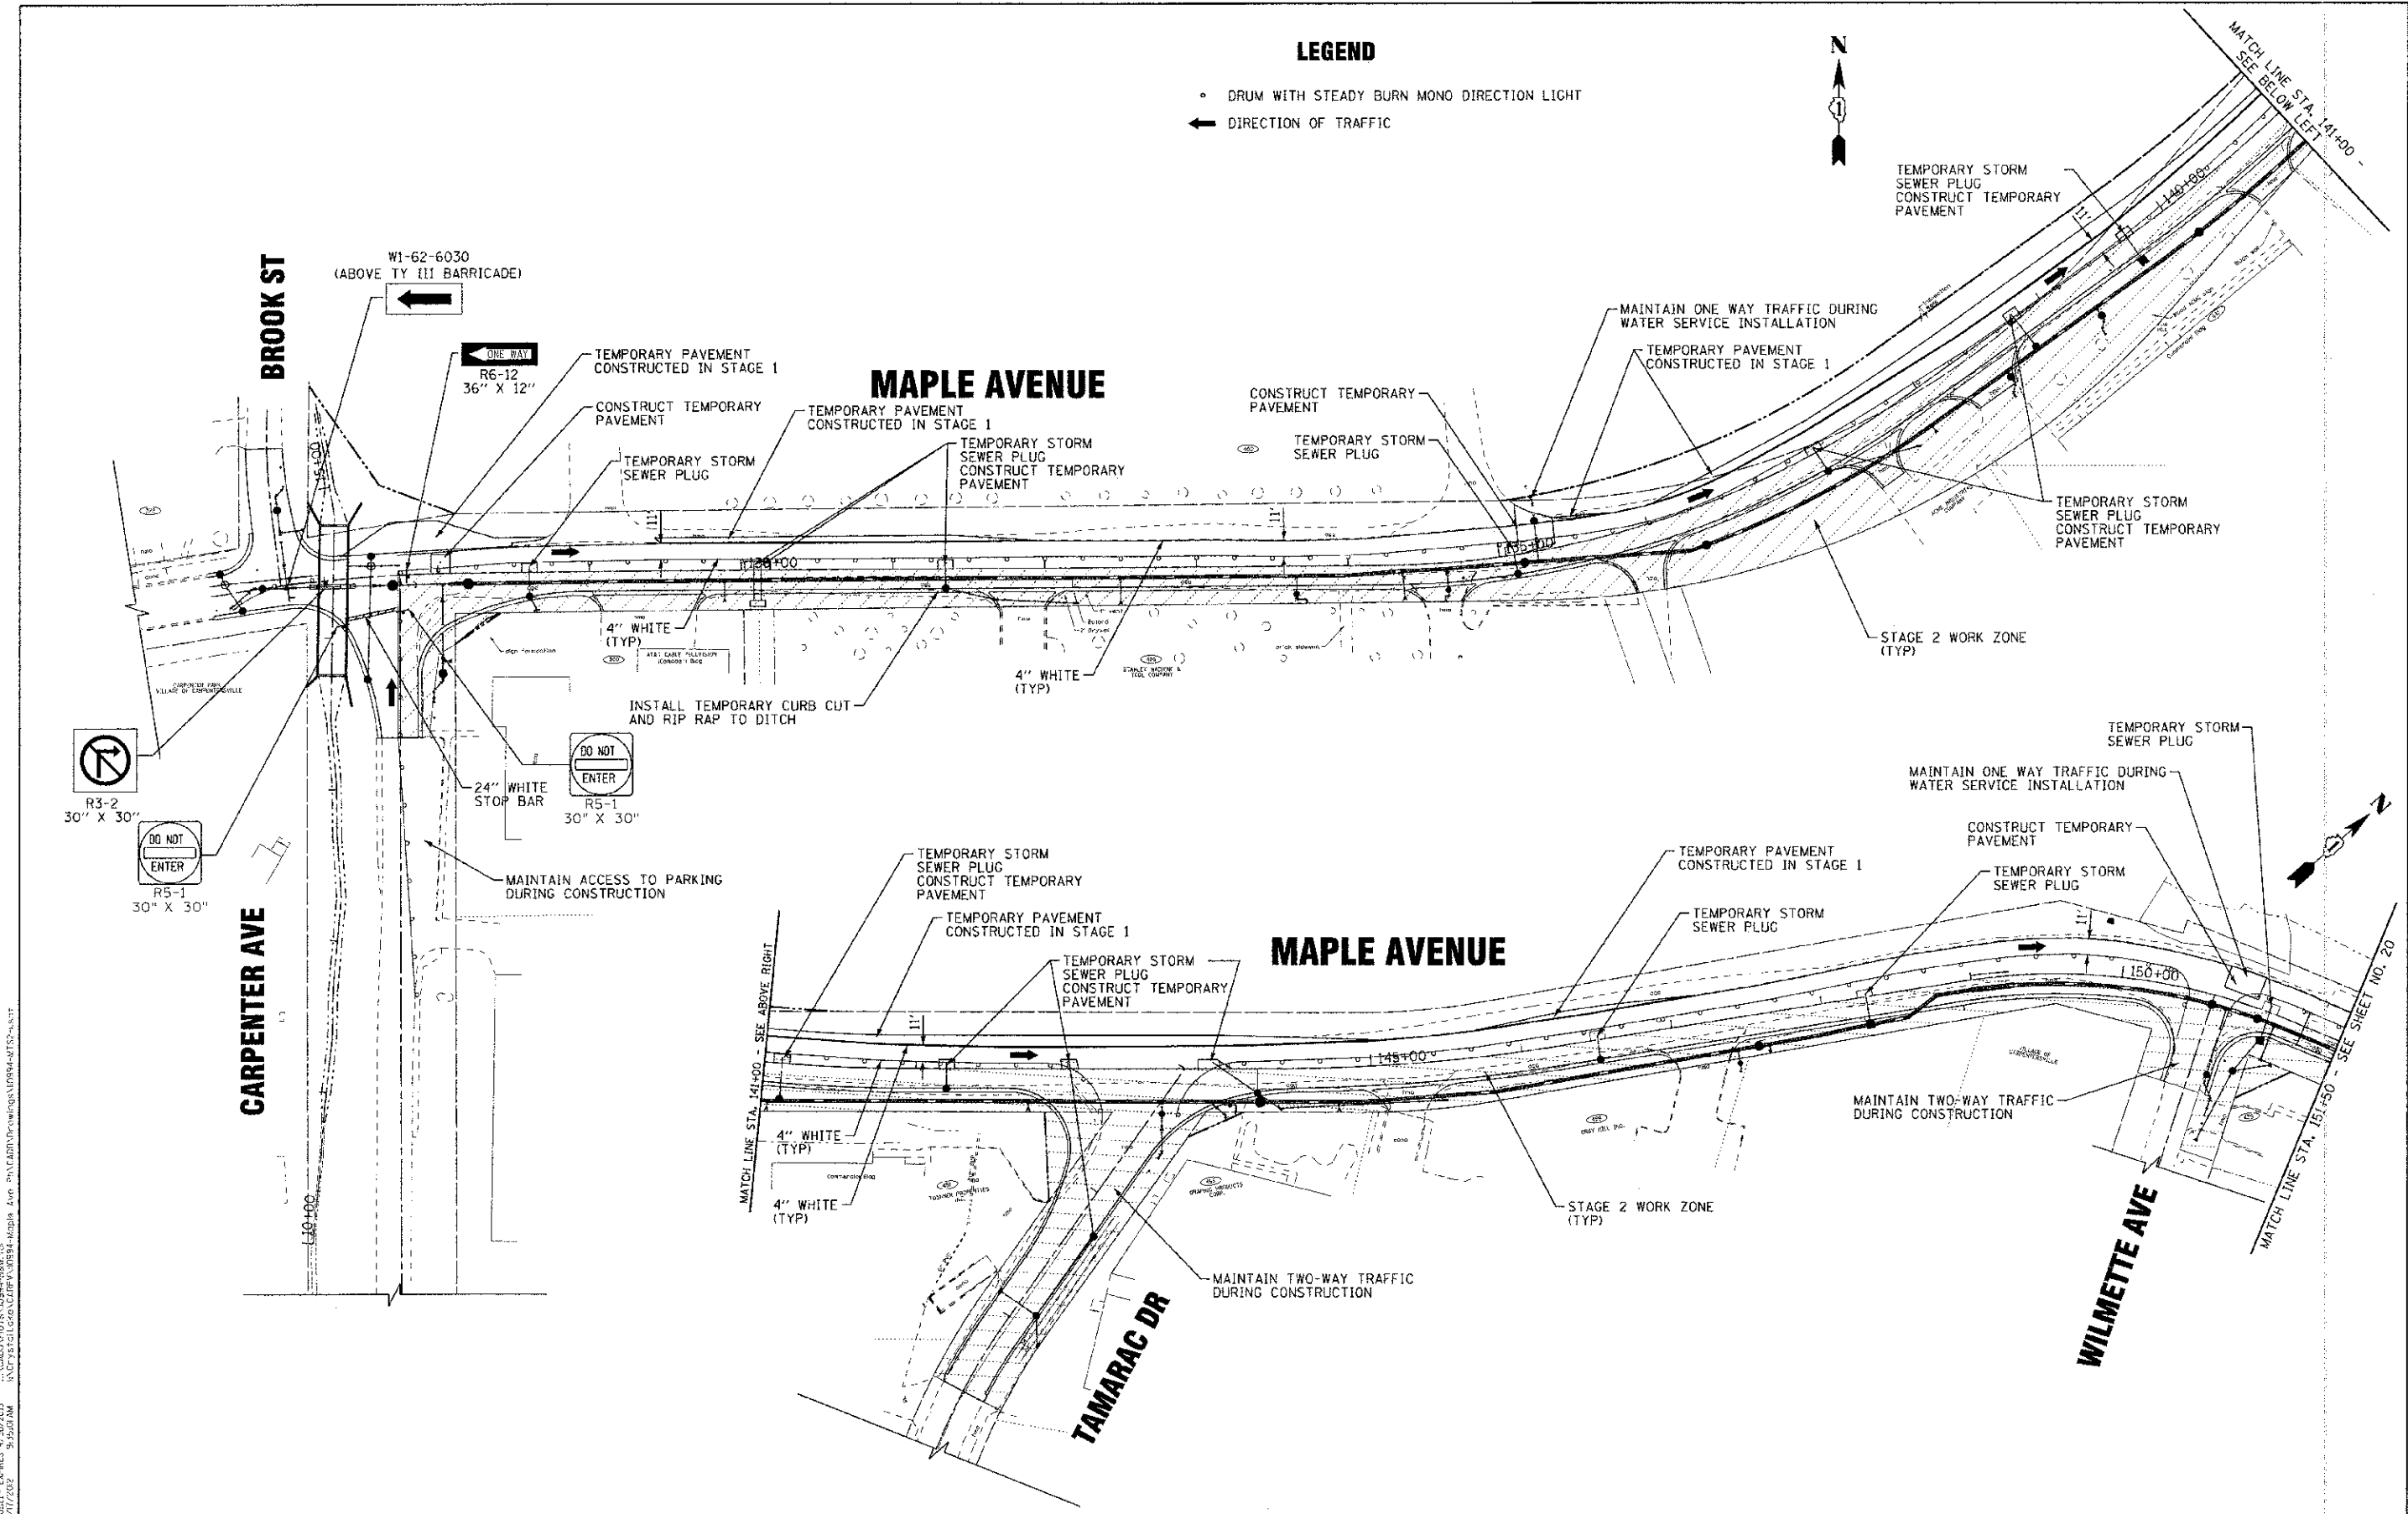

DESIGNED -	DJS	REVISED -	PER IDOT 10/19/12
DRAWN -	URB	REVISED -	
CHECKED -	RWL	REVISED -	
DATE -	06/20/12	FILE -	110994-MT52-1.6d+

**STATE OF ILLINOIS  
DEPARTMENT OF TRANSPORTATION**

**SUGGESTED MAINTENANCE OF TRAFFIC  
STAGE 2  
MAPLE AVENUE**

SCALE: 1" = 50'

STA. 141+00 TO STA. 151+50

F.A.U. RTE.	SECTION	COUNTY	TOTAL SHEETS	SHEET NO.
4006	95-00049-00-PV	KANE	138	19
FED. ROAD DIST. NO. 1 (ILLINOIS) FED. AID PROJECT M-6003 (0999)			CONTRACT NO. 63745	