


LEGEND

- DRUM WITH STEADY BURN MONO DIRECTION LIGHT
- ← DIRECTION OF TRAFFIC

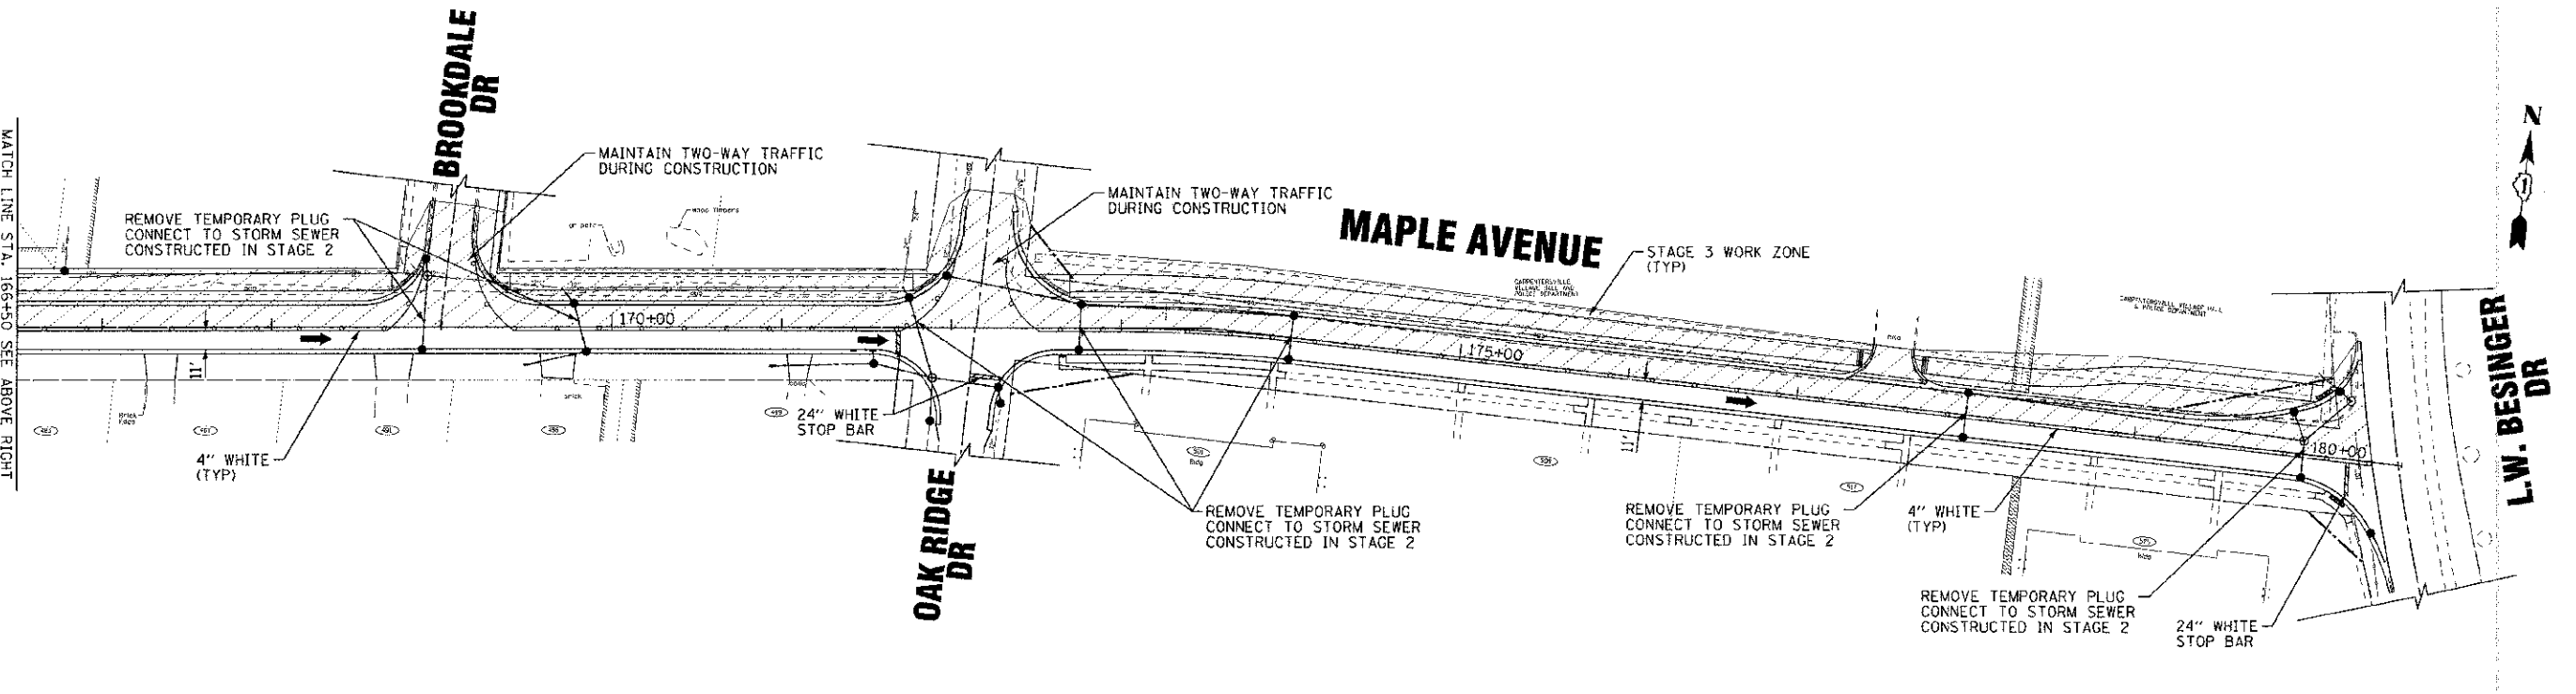

C:\WORK\9502\10\BAXTER.A\WOODMAN\AC...
 STA. 151+90 TO 180+00 - PROFESSIONAL DESIGN 1/18/12
 DESIGNED BY: UKS - 06/20/12
 CHECKED BY: RWL - 06/20/12
 DATE: 06/20/12
 FILE: 110594-MTS3-2.shd

| | | |
|------------|----------|-----------------------------|
| DESIGNED - | UKS | REVISED - PER IDOT 10/19/12 |
| DRAWN - | UKS | REVISED |
| CHECKED - | RWL | REVISED |
| DATE - | 06/20/12 | FILE - 110594-MTS3-2.shd |

STATE OF ILLINOIS
DEPARTMENT OF TRANSPORTATION

SUGGESTED MAINTENANCE OF TRAFFIC
STAGE 3
MAPLE AVENUE

SCALE: 1" = 50' STA. 151+50 TO STA. 180+56

| | | | | |
|-----------------------|----------------|--|--------------------|-----------|
| F.A.U. RTL. | SECTION | COUNTY | TOTAL SHEETS | SHEET NO. |
| 4006 | 95-00049-00-PV | KANE | 138 | 22 |
| FED. ROAD DIST. NO. 1 | | ILLINOIS FED. AID PROJECT N-8003 (095) | CONTRACT NO. 63745 | |