


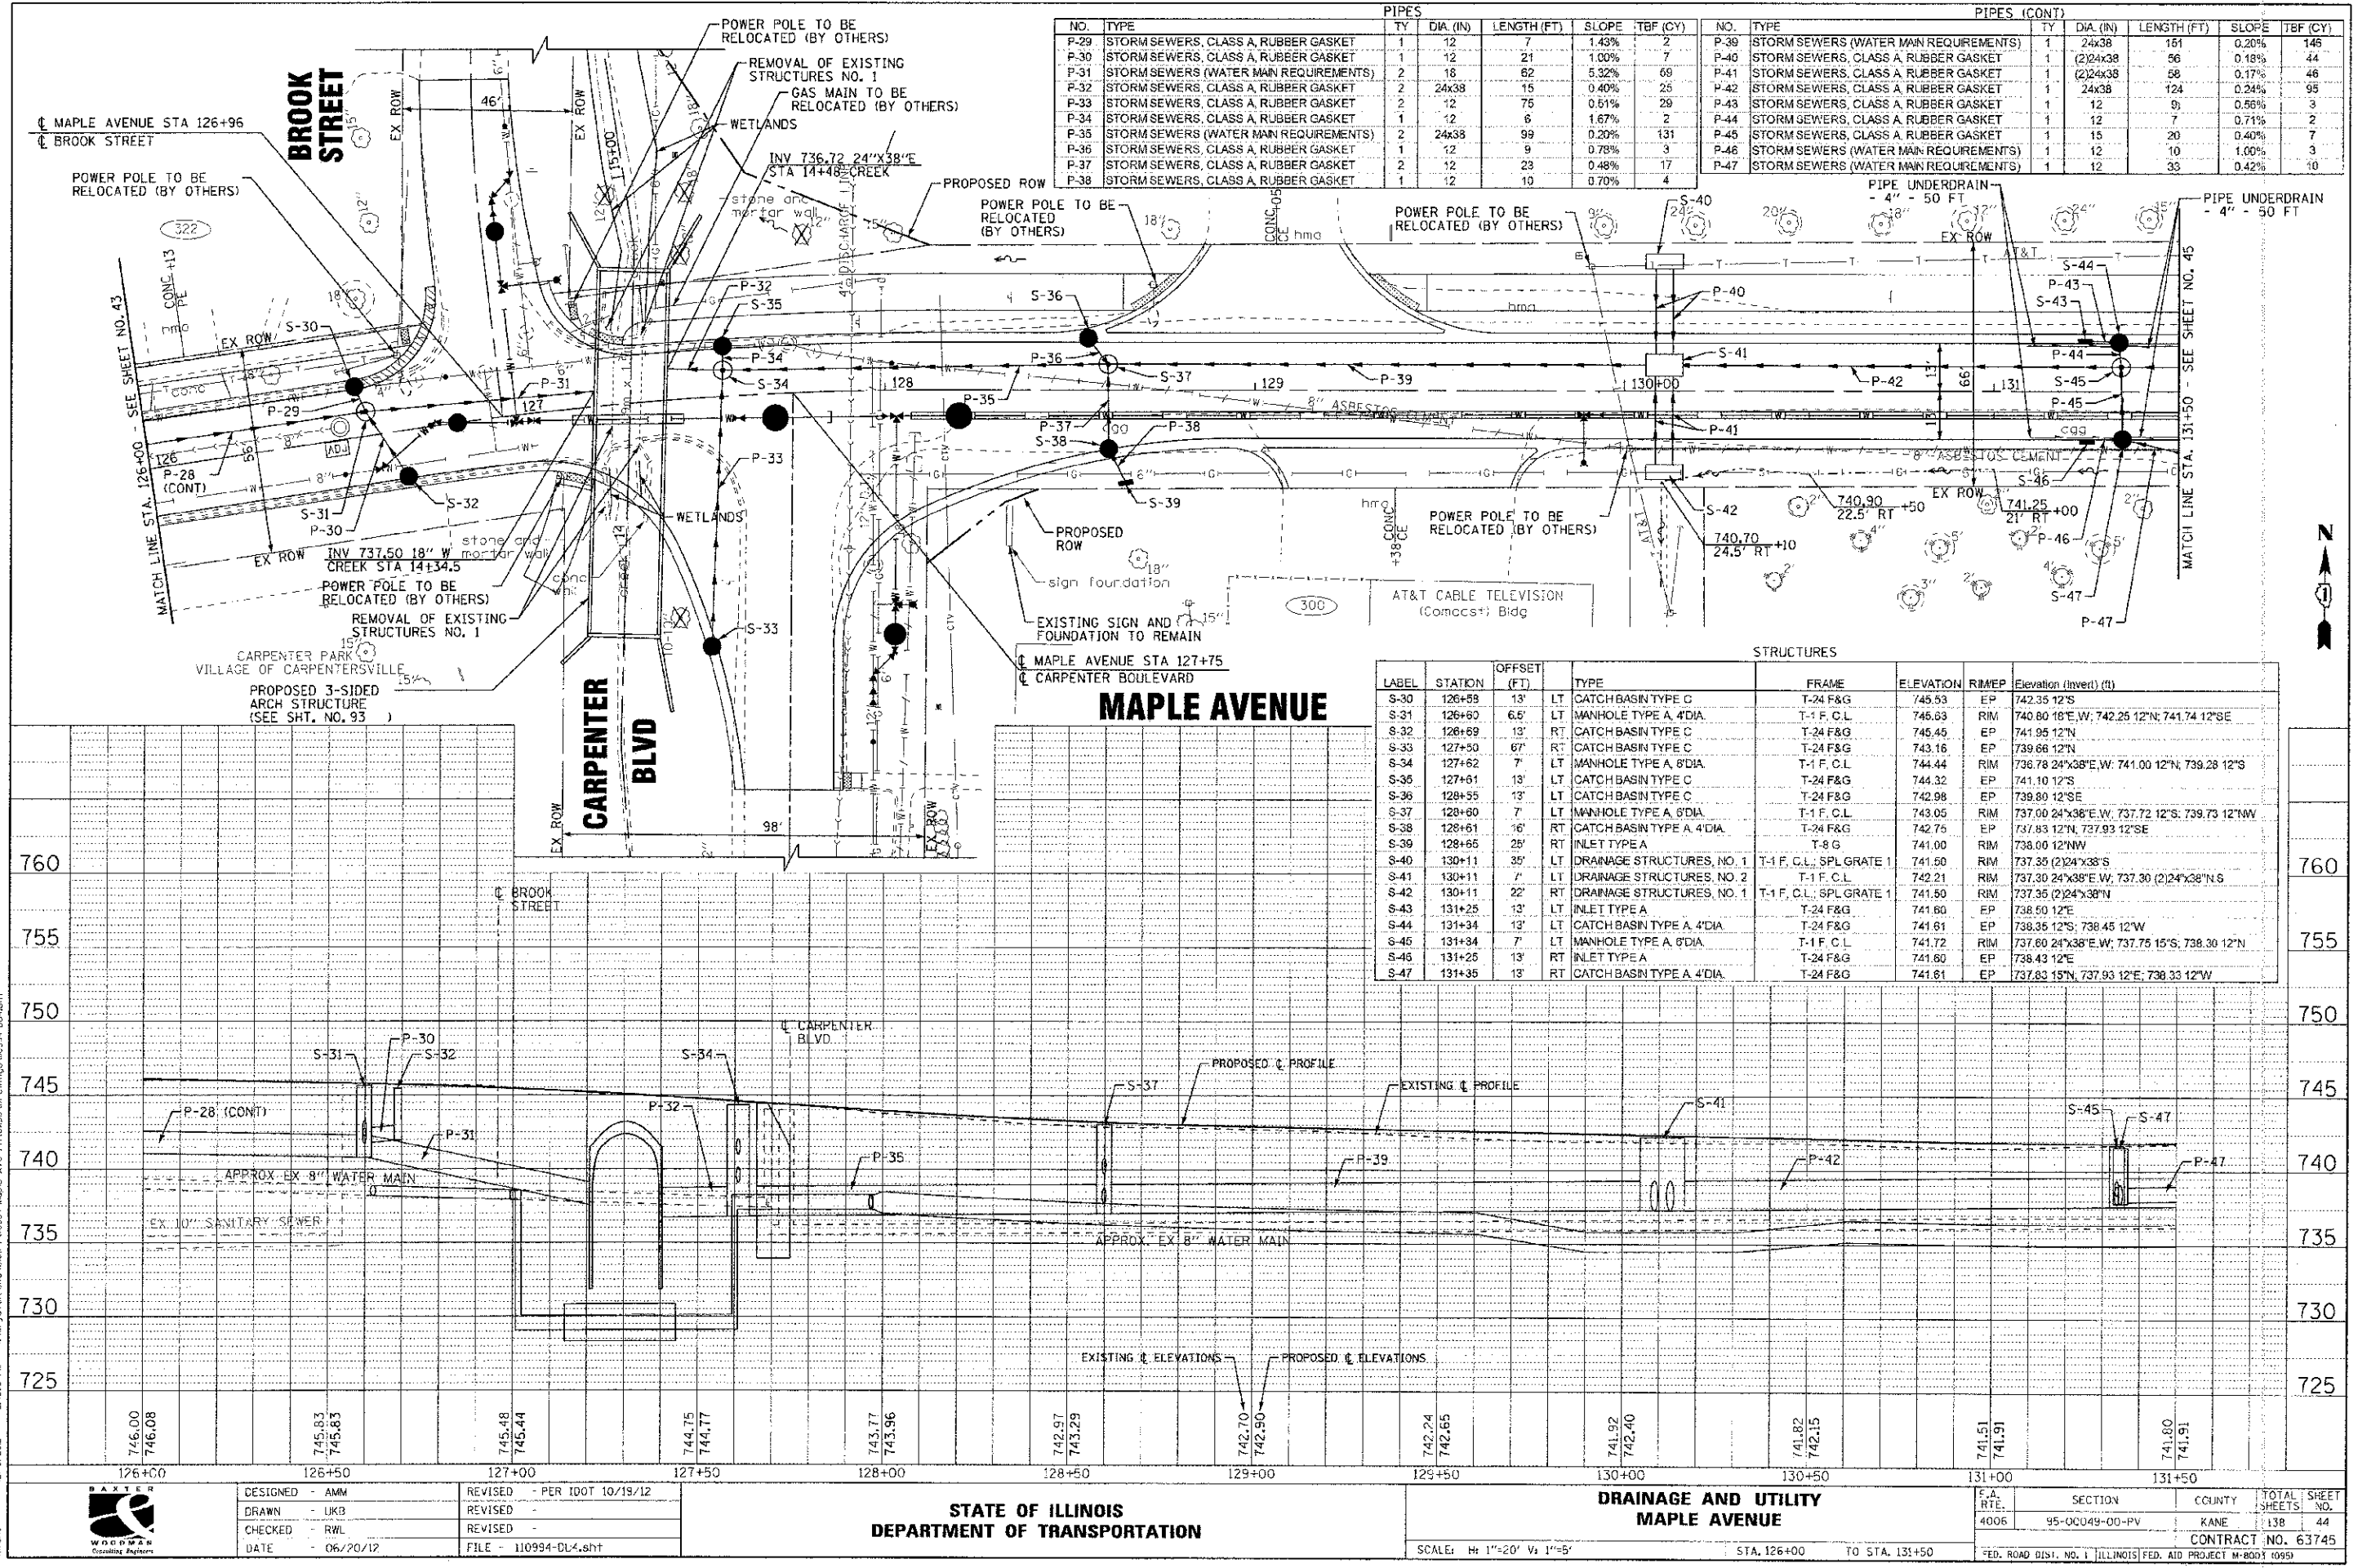

PIPES							PIPES (CONT)						
NO.	TYPE	TY	DIA. (IN)	LENGTH (FT)	SLOPE	TBF (CY)	NO.	TYPE	TY	DIA. (IN)	LENGTH (FT)	SLOPE	TBF (CY)
P-29	STORM SEWERS, CLASS A, RUBBER GASKET	1	12	7	1.43%	2	P-39	STORM SEWERS (WATER MAIN REQUIREMENTS)	1	24x38	161	0.20%	146
P-30	STORM SEWERS, CLASS A, RUBBER GASKET	1	12	21	1.00%	7	P-40	STORM SEWERS, CLASS A, RUBBER GASKET	1	(2)24x38	56	0.18%	44
P-31	STORM SEWERS (WATER MAIN REQUIREMENTS)	2	18	62	5.32%	69	P-41	STORM SEWERS, CLASS A, RUBBER GASKET	1	(2)24x38	58	0.17%	46
P-32	STORM SEWERS, CLASS A, RUBBER GASKET	2	24x38	15	0.40%	25	P-42	STORM SEWERS, CLASS A, RUBBER GASKET	1	24x38	124	0.24%	95
P-33	STORM SEWERS, CLASS A, RUBBER GASKET	2	12	76	0.61%	29	P-43	STORM SEWERS, CLASS A, RUBBER GASKET	1	12	9	0.56%	3
P-34	STORM SEWERS, CLASS A, RUBBER GASKET	1	12	6	1.67%	2	P-44	STORM SEWERS, CLASS A, RUBBER GASKET	1	12	7	0.71%	2
P-35	STORM SEWERS (WATER MAIN REQUIREMENTS)	2	24x38	99	0.20%	131	P-45	STORM SEWERS, CLASS A, RUBBER GASKET	1	15	20	0.40%	7
P-36	STORM SEWERS, CLASS A, RUBBER GASKET	1	12	9	0.78%	3	P-46	STORM SEWERS (WATER MAIN REQUIREMENTS)	1	12	10	1.00%	3
P-37	STORM SEWERS, CLASS A, RUBBER GASKET	2	12	23	0.48%	17	P-47	STORM SEWERS (WATER MAIN REQUIREMENTS)	1	12	33	0.42%	10
P-38	STORM SEWERS, CLASS A, RUBBER GASKET	1	12	10	0.70%	4							

STRUCTURES									
LABEL	STATION	OFFSET (FT)	TYPE	FRAME	ELEVATION	RIM ELEVATION (Invert) (ft)	Elevation (Invert) (ft)		
S-30	126+59	13'	LT CATCH BASIN TYPE C	T-24 F&G	745.53	EP	742.35 12'S		
S-31	126+60	6.5'	LT MANHOLE TYPE A, 4'DIA.	T-1 F.C.L	745.63	RIM	740.80 16'E.W; 742.25 12'N; 741.74 12'SE		
S-32	126+69	13'	RT CATCH BASIN TYPE C	T-24 F&G	745.45	EP	741.95 12'N		
S-33	127+50	67'	RT CATCH BASIN TYPE C	T-24 F&G	743.16	EP	739.68 12'N		
S-34	127+62	7'	LT MANHOLE TYPE A, 8'DIA.	T-1 F.C.L	744.44	RIM	736.78 24'x38'E.W; 741.00 12'N; 739.28 12'S		
S-35	127+61	13'	LT CATCH BASIN TYPE C	T-24 F&G	744.32	EP	741.10 12'S		
S-36	128+55	13'	LT CATCH BASIN TYPE C	T-24 F&G	742.98	EP	739.80 12'SE		
S-37	128+60	7'	LT MANHOLE TYPE A, 8'DIA.	T-1 F.C.L	743.05	RIM	737.00 24'x38'E.W; 737.72 12'S; 739.73 12'NW		
S-38	128+61	16'	RT CATCH BASIN TYPE A, 4'DIA.	T-24 F&G	742.75	EP	737.83 12'N; 737.93 12'SE		
S-39	128+65	25'	RT INLET TYPE A	T-8 G	741.00	RIM	738.00 12'NW		
S-40	130+11	35'	LT DRAINAGE STRUCTURES, NO. 1	T-1 F.C.L, SPL GRATE 1	741.50	RIM	737.35 (2)24'x38'S		
S-41	130+11	7'	LT DRAINAGE STRUCTURES, NO. 2	T-1 F.C.L	742.21	RIM	737.30 24'x38'E.W; 737.30 (2)24'x38'N.S		
S-42	130+11	22'	RT DRAINAGE STRUCTURES, NO. 1	T-1 F.C.L, SPL GRATE 1	741.50	RIM	737.35 (2)24'x38'N		
S-43	131+25	13'	LT INLET TYPE A	T-24 F&G	741.60	EP	738.50 12'E		
S-44	131+34	13'	LT CATCH BASIN TYPE A, 4'DIA.	T-24 F&G	741.61	EP	738.35 12'S; 738.45 12'W		
S-45	131+34	7'	LT MANHOLE TYPE A, 8'DIA.	T-1 F.C.L	741.72	RIM	737.60 24'x38'E.W; 737.75 15'S; 738.30 12'N		
S-46	131+25	13'	RT INLET TYPE A	T-24 F&G	741.60	EP	738.43 12'E		
S-47	131+35	13'	RT CATCH BASIN TYPE A, 4'DIA.	T-24 F&G	741.61	EP	737.83 15'N; 737.93 12'E; 738.33 12'W		

