


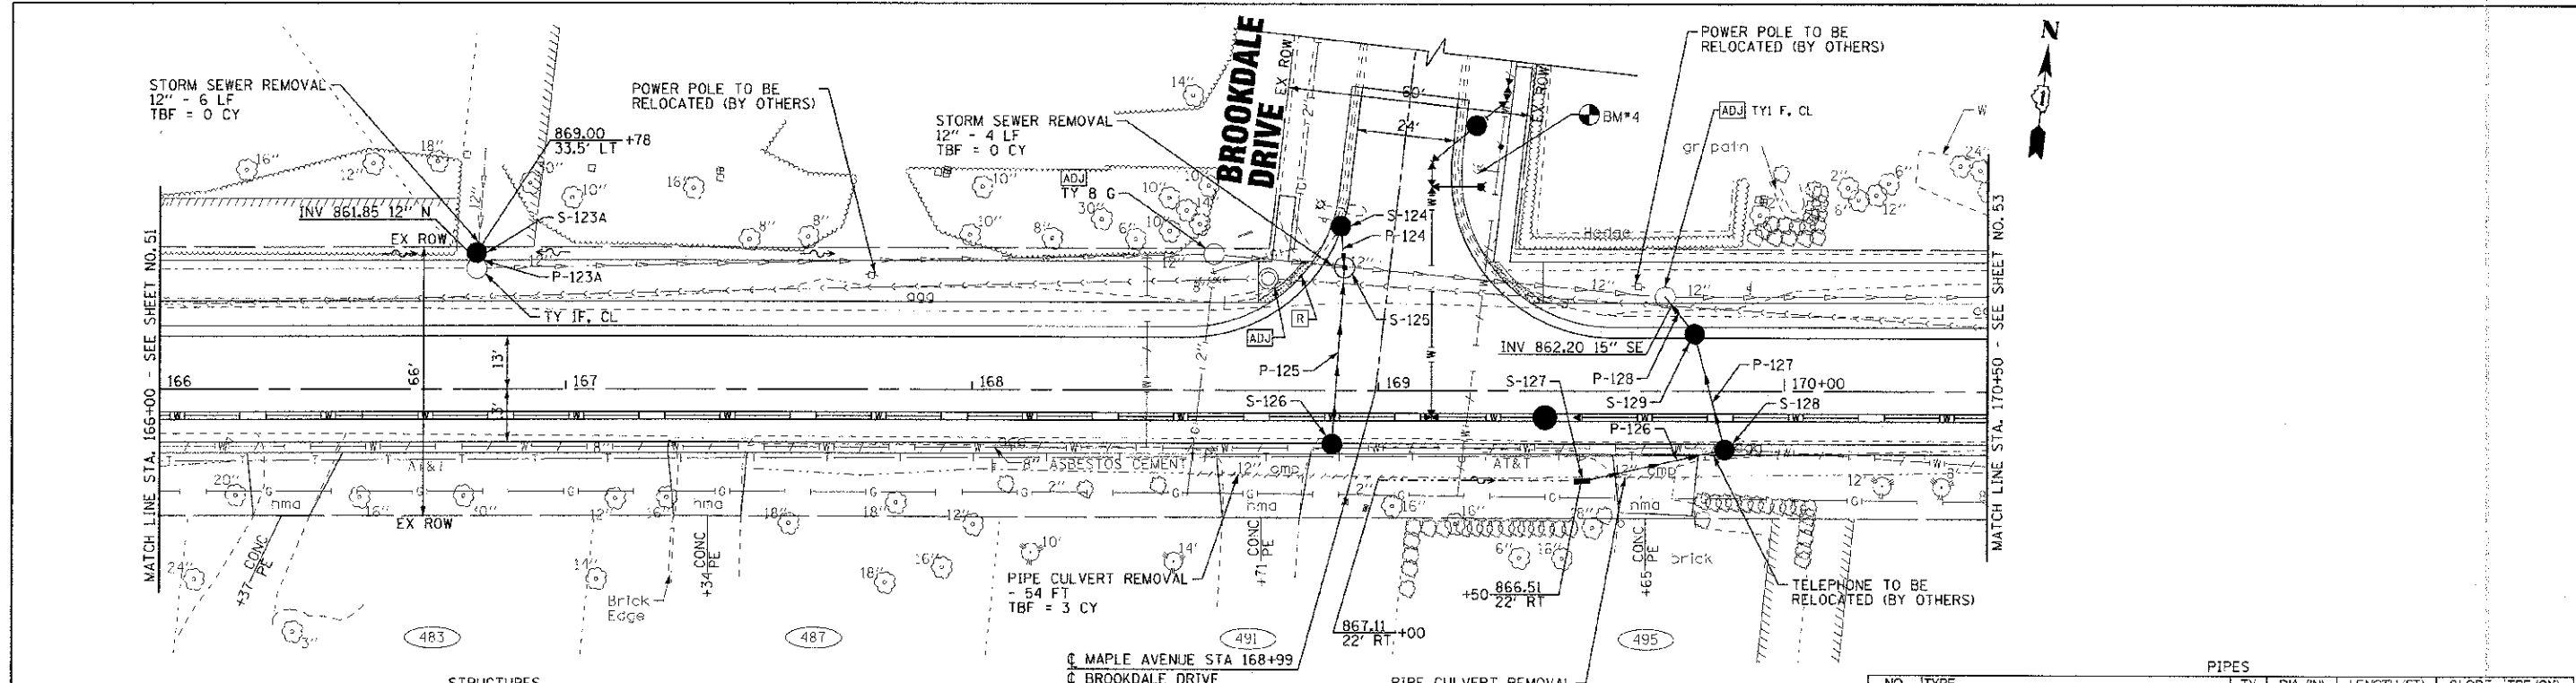

STRUCTURES									
LABEL	STATION	OFFSET (FT)	TYPE	FRAME	ELEVATION	RIM/EP	Elevation (Invert) (ft)		
S-123A	166+79	33.5	LT CATCH BASIN TYPE C	T-8 G	868.13	RIM	861.85 12"S, 861.84 12"N ex.		
S-124	168+91	40	LT CATCH BASIN TYPE A, 4'DIA.	T-24 F&G	867.83	EP	864.36 12"S		
S-125	168+92	30	LT MANHOLE TYPE A, 4'DIA.	T-1 F C.L.	867.87	RIM	862.80 12"S, 864.00 12"N, 860.28 12"E ex.		
S-126	168+89	13	RT CATCH BASIN TYPE C	T-24 F&G	866.75	EP	863.58 12"N		
S-127	169+50	22	RT INLET TYPE B	T-8 G	866.51	RIM	863.34 15"NE		
S-128	169+85	13	RT CATCH BASIN TYPE A, 4'DIA.	T-24 F&G	866.78	EP	863.00 15"SW		
S-129	169+78	13	LT CATCH BASIN TYPE A, 4'DIA.	T-24 F&G	866.87	EP	862.50 15"NW S		

PIPES					
NO.	TYPE	TY	DIA. (IN)	LENGTH (FT)	TBF (CY)
P-123A	STORM SEWERS, CLASS A, RUBBER GASKET	1	12	2	0.44%
P-124	STORM SEWERS, CLASS A, RUBBER GASKET	1	12	10	3.60%
P-125	STORM SEWERS, CLASS A, RUBBER GASKET	1	12	43	1.81%
P-126	STORM SEWERS (WATER MAIN REQUIREMENTS)	1	15	36	0.94%
P-127	STORM SEWERS, CLASS A, RUBBER GASKET	1	15	29	1.72%
P-128	STORM SEWERS, CLASS A, RUBBER GASKET	2	15	12	2.50%

