


C:\PROJ\112012\112012_001\112012_001.dwg
 ... \plotter\...
 L:\CADD\112012\112012_001\112012_001.dwg
 11/27/2012 10:56:52 AM

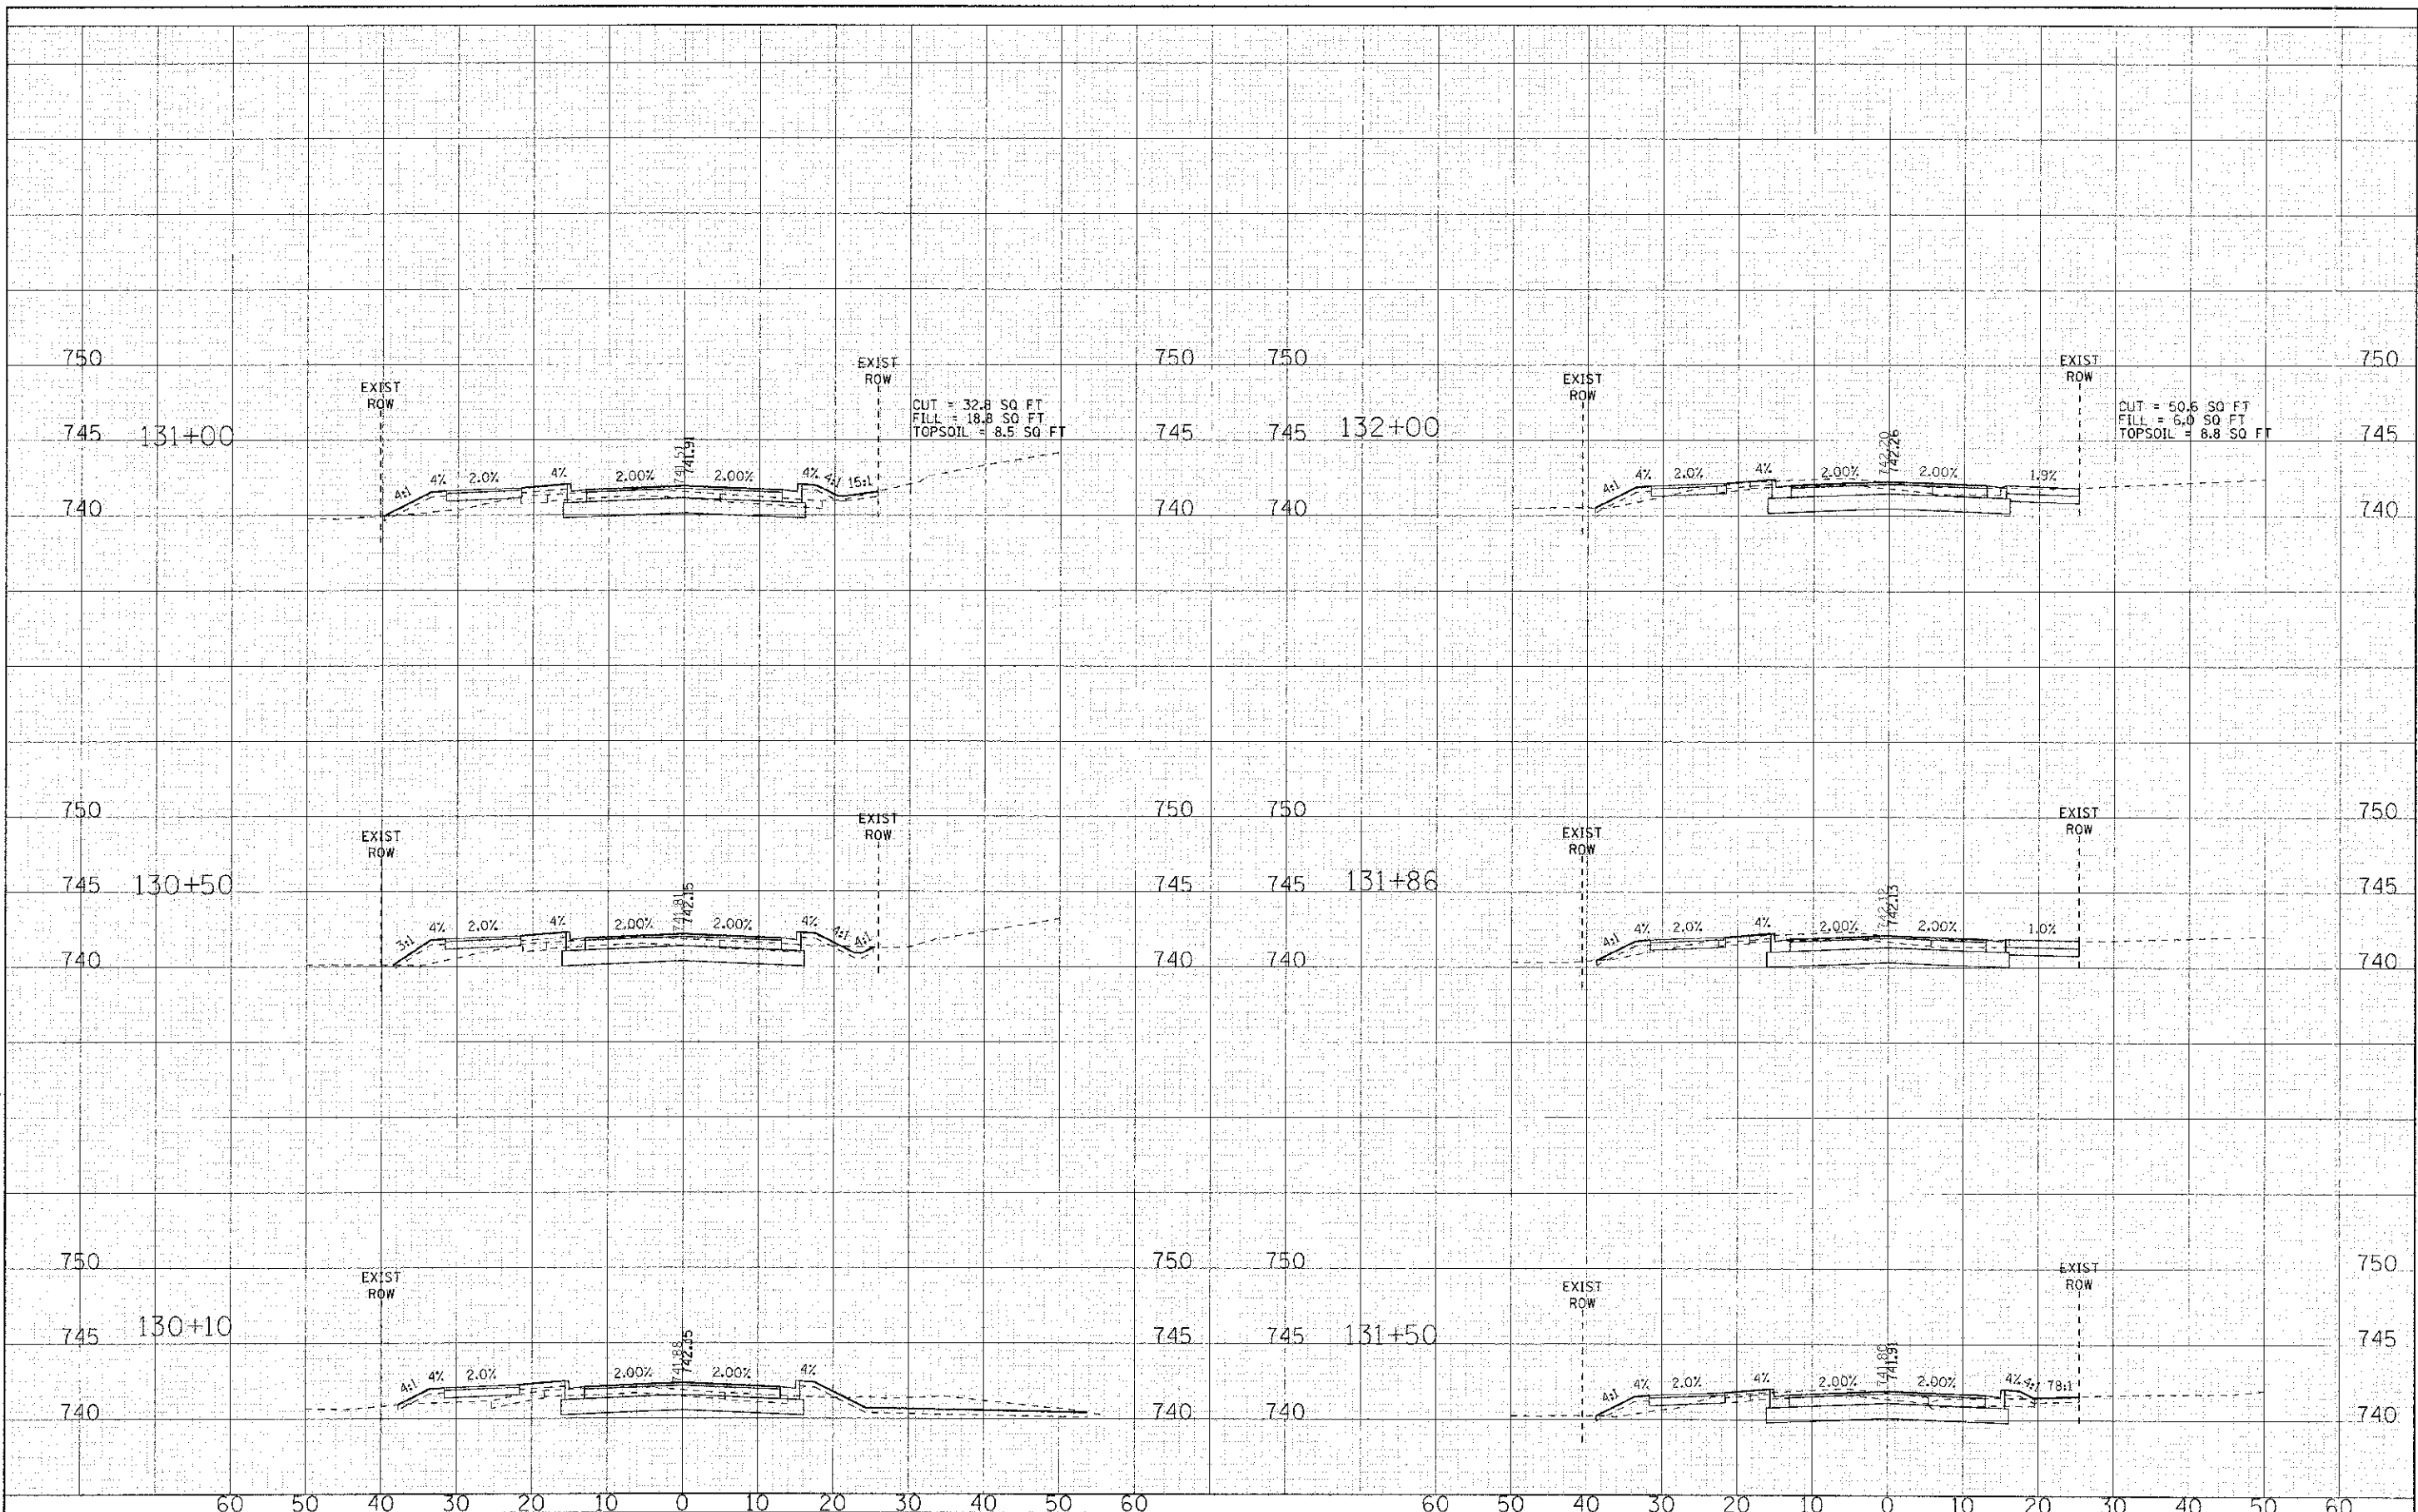

| | | | |
|----------|----------|---------|---|
| DESIGNED | DJS | REVISED | - |
| DRAWN | UKB | REVISED | - |
| CHECKED | RWL | REVISED | - |
| DATE | 04/20/12 | REVISED | - |

STATE OF ILLINOIS
DEPARTMENT OF TRANSPORTATION

CROSS SECTIONS
MAPLE AVENUE
 SCALE: H: 1"=10' V: 1"=5'
 STA. 130+10 TO STA. 132+00

| F.A.I. RTE. | SECTION | COUNTY | TOTAL SHEETS | SHEET NO. |
|--------------------|----------------|--------|---|-----------|
| 4006 | 95-00049-00-PV | KANE | 138 | 116 |
| CONTRACT NO. 63745 | | | ILLINOIS FEDERAL AID PROJECT M-8003 (095) | |