


COPYRIGHT © 2012 BY BAXTER & WOODMAN, INC.
 ALL RIGHTS RESERVED. NO PART OF THIS DOCUMENT IS TO BE REPRODUCED OR TRANSMITTED IN ANY FORM OR BY ANY MEANS, ELECTRONIC OR MECHANICAL, INCLUDING PHOTOCOPYING, RECORDING, OR BY ANY INFORMATION STORAGE AND RETRIEVAL SYSTEM.
 BAXTER & WOODMAN, INC. 1000 N. WOODSTOCK AVENUE, SUITE 200, DEERFIELD, ILLINOIS 60015
 TEL: 847.434.4400 FAX: 847.434.4401 WWW.BAXTERANDWOODMAN.COM

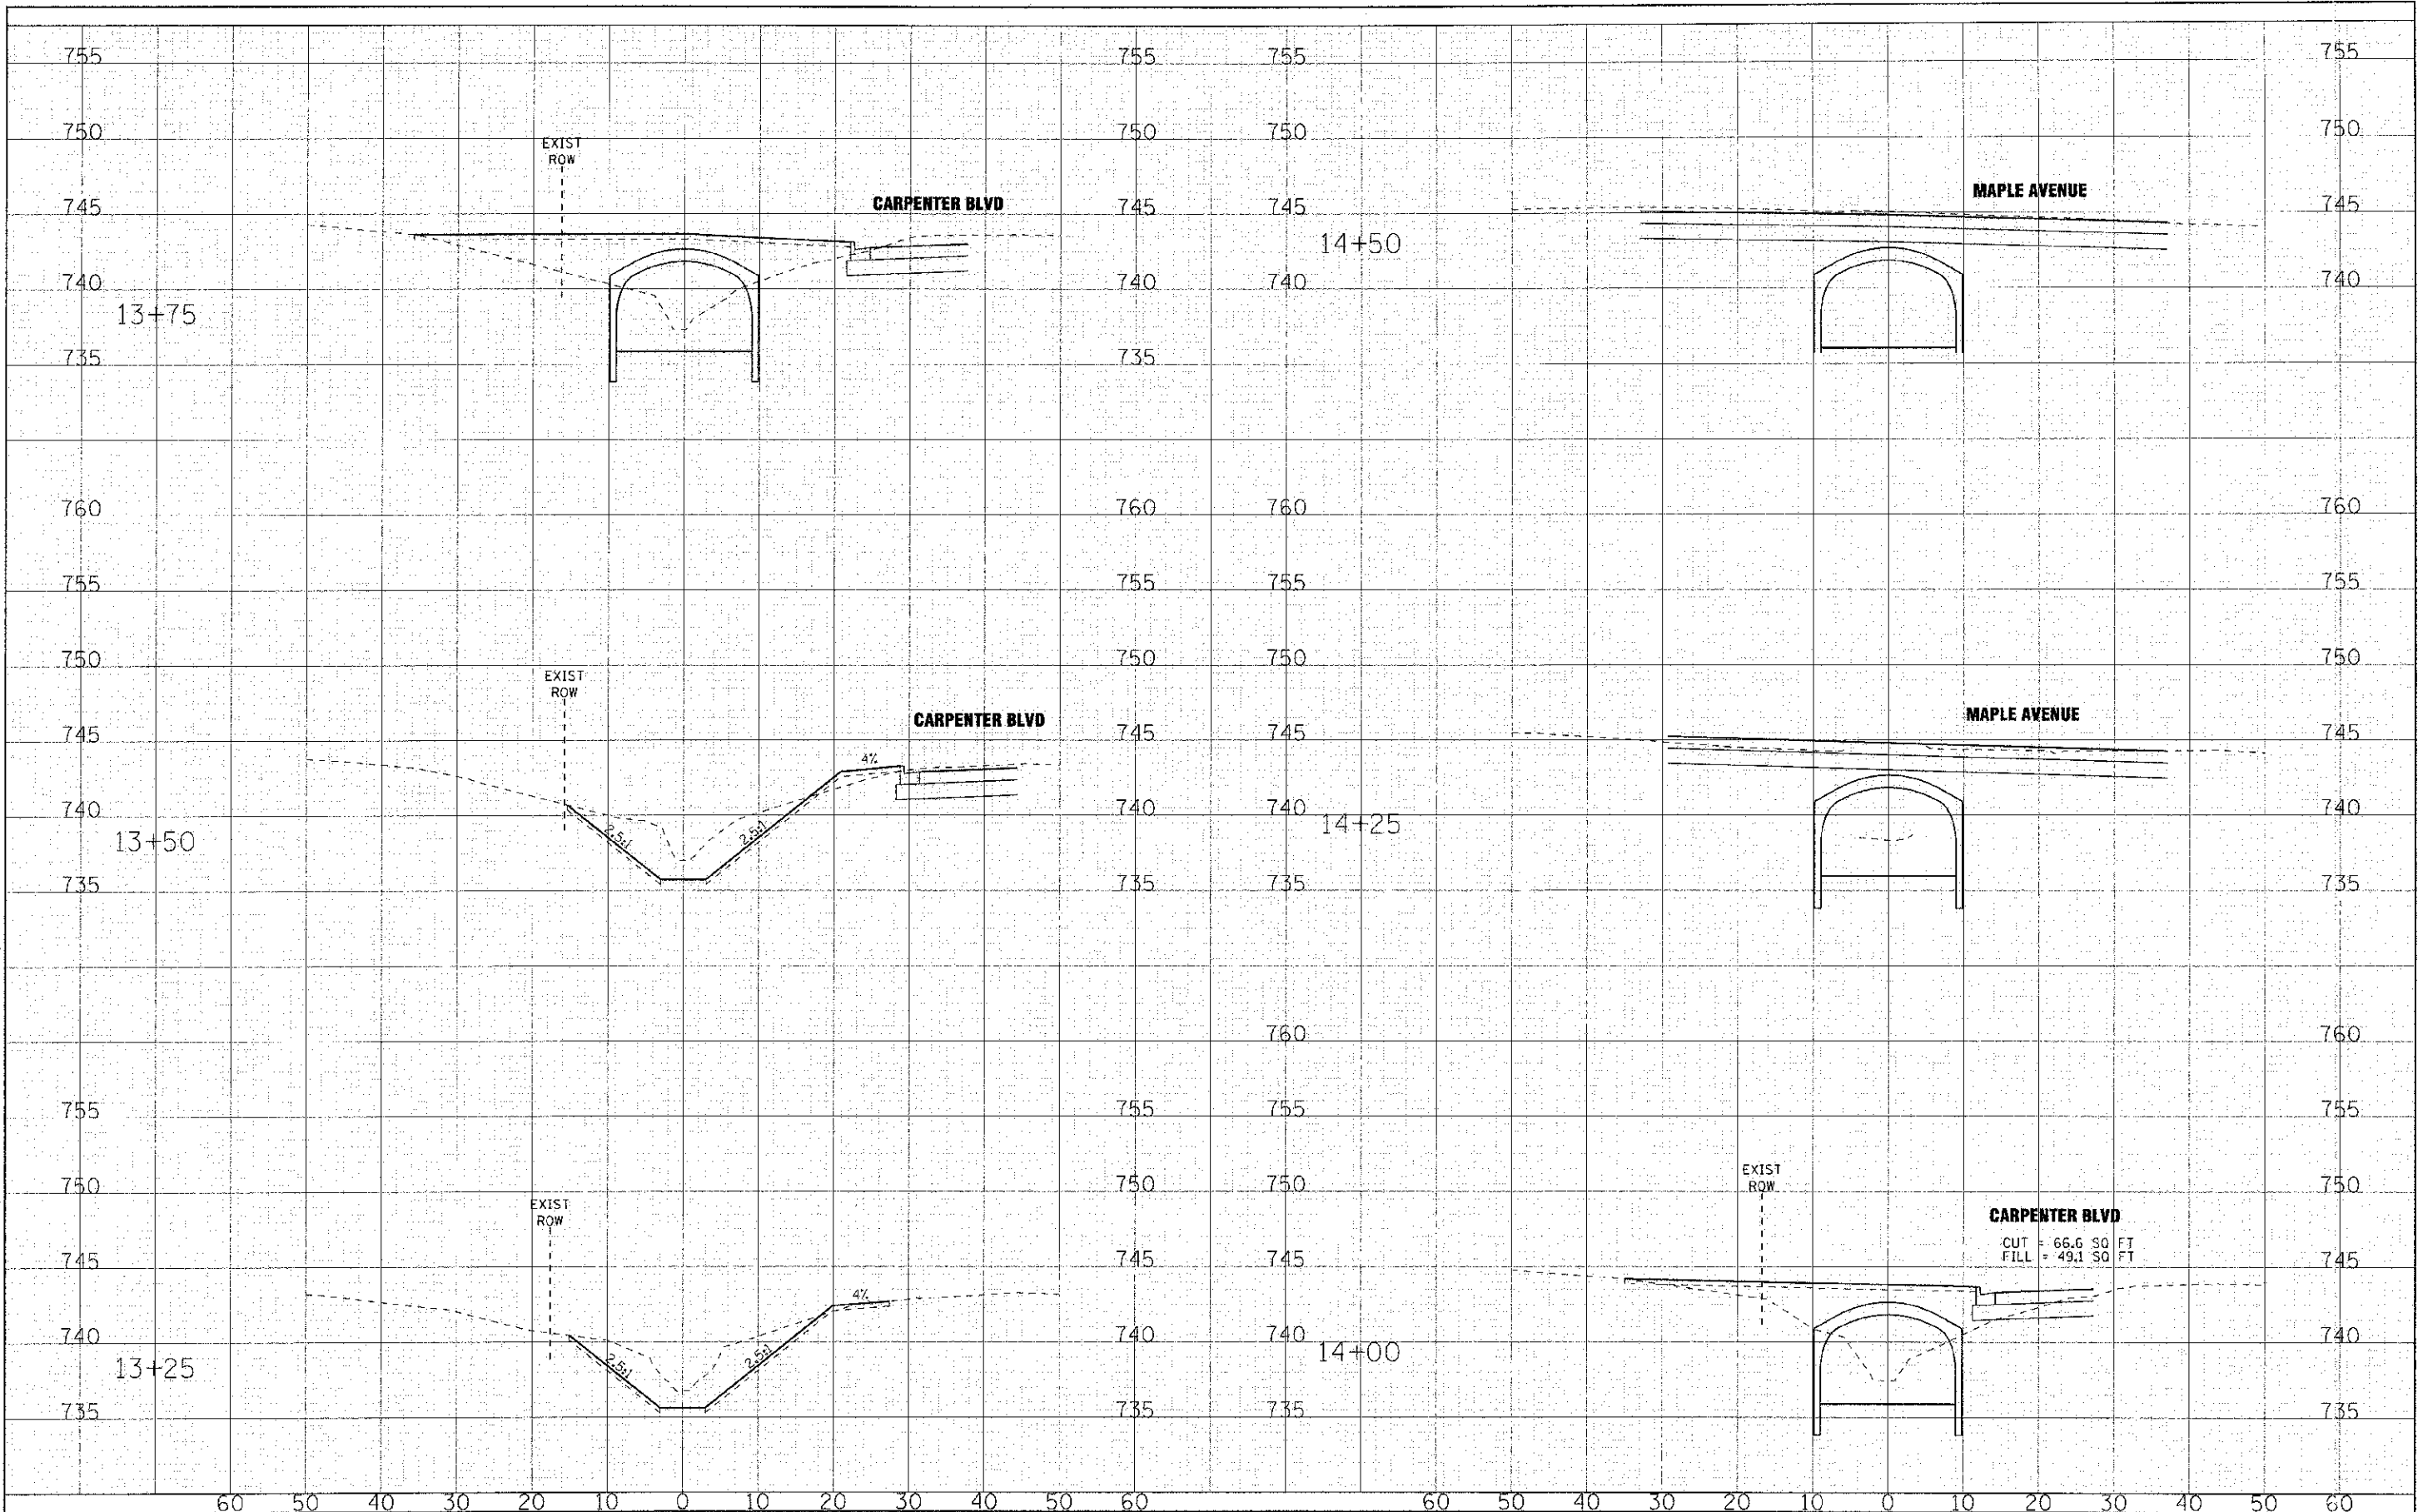

DESIGNED - JJS	REVISED -
DRAWN - KAR	REVISED -
CHECKED - RWL	REVISED -
DATE - 04-20-12	REVISED -

**STATE OF ILLINOIS
DEPARTMENT OF TRANSPORTATION**

**CROSS SECTIONS
CARPENTER CREEK**

SCALE: H: 1"=10' V: 1"=5'

STA. 13+25 TO STA. 14+50

F.A.U. RTE.	SECTION	COUNTY	TOTAL SHEETS	SHEET NO.
4006	95 00049 00 PV	KANE	138	137
CONTRACT NO. 63745				
FED. ROAD DIST. NO. ILLINOIS FED. AID PROJECT M-80C3 (095)				