




GREEN STREET

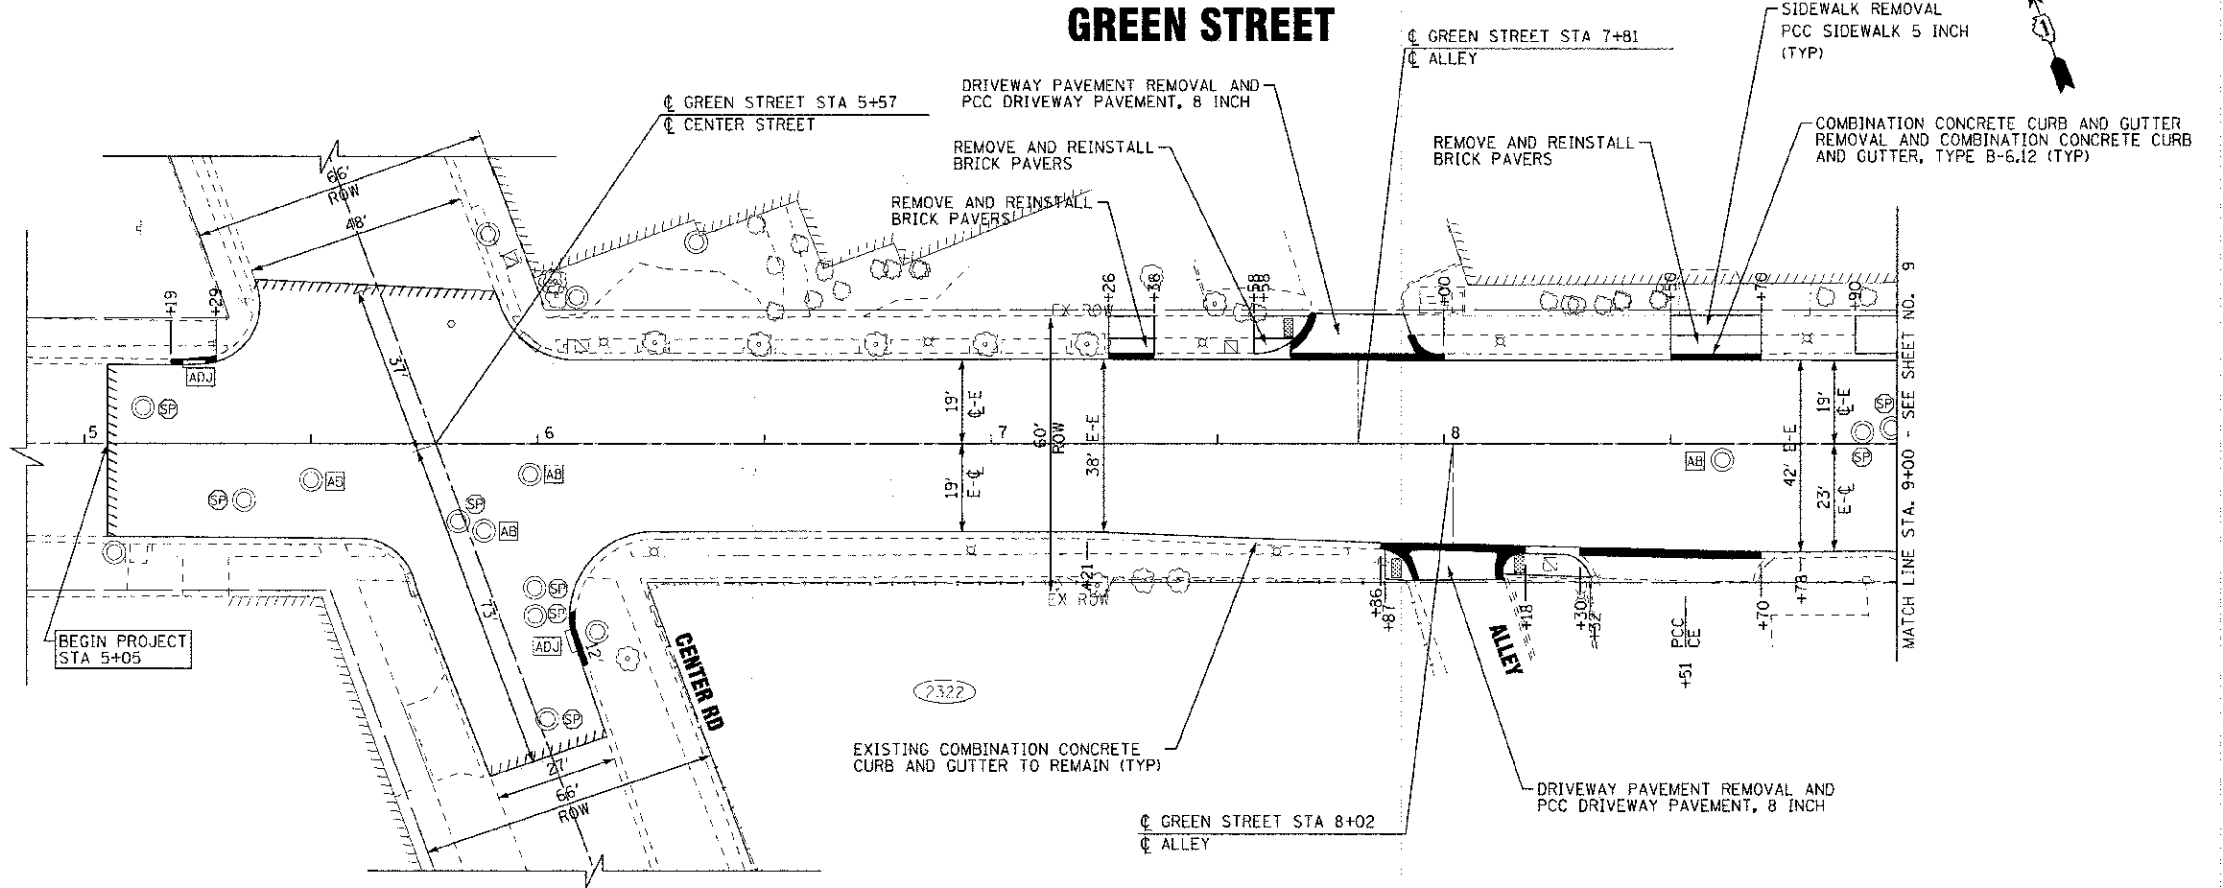

BEGIN PROJECT STA 5+05

EXISTING COMBINATION CONCRETE CURB AND GUTTER TO REMAIN (TYP)

DRIVEWAY PAVEMENT REMOVAL AND PCC DRIVEWAY PAVEMENT, 8 INCH

MATCH LINE STA. 9+00 - SEE SHEET NO. 9

COPYRIGHT © 2012 BY BRASLEY & WOODMAN, INC.
 S.A. LI. ANKIS - PROFESSIONAL DESIGN FIRM
 LICENSE NO. 18973-0800
 DATE 08/09/2012
 PROJECT NO. 120058
 SHEET NO. 8
 FILE 120058.pp0.sht
 \\s10101\projects\120058\120058.dwg



DESIGNED	- S.N	REVISED	- 12/12/12 IDOT REVIEW
DRAWN	- MAC	REVISED	
CHECKED	- JJF	REVISED	
DATE	- 08/09/2012	FILE	- 120058.pp0.sht

STATE OF ILLINOIS DEPARTMENT OF TRANSPORTATION

PLAN GREEN STREET

SCALE: 1" = 20'

STA. X+XX TO STA. 9+00

F.A.U. RTE.	SECTION	COUNTY	TOTAL SHEETS	SHEET NO.
3635	10-00087-00-RS	DUPAGE	31	8
CONTRACT NO. 63759				
FED. ROAD DIST. NO. 1 (ILLINOIS) FED. AID PROJECT				