


COPYRIGHT © 2012 BY BAXTER & WOODMAN, INC.
 ALL RIGHTS RESERVED. PROFESSIONAL DESIGN FIRM
 STATE OF ILLINOIS LICENSE NO. 030-00000000-0000-0000
 PROJECT NO. 10-00087-00-RS CONTRACT NO. 63759

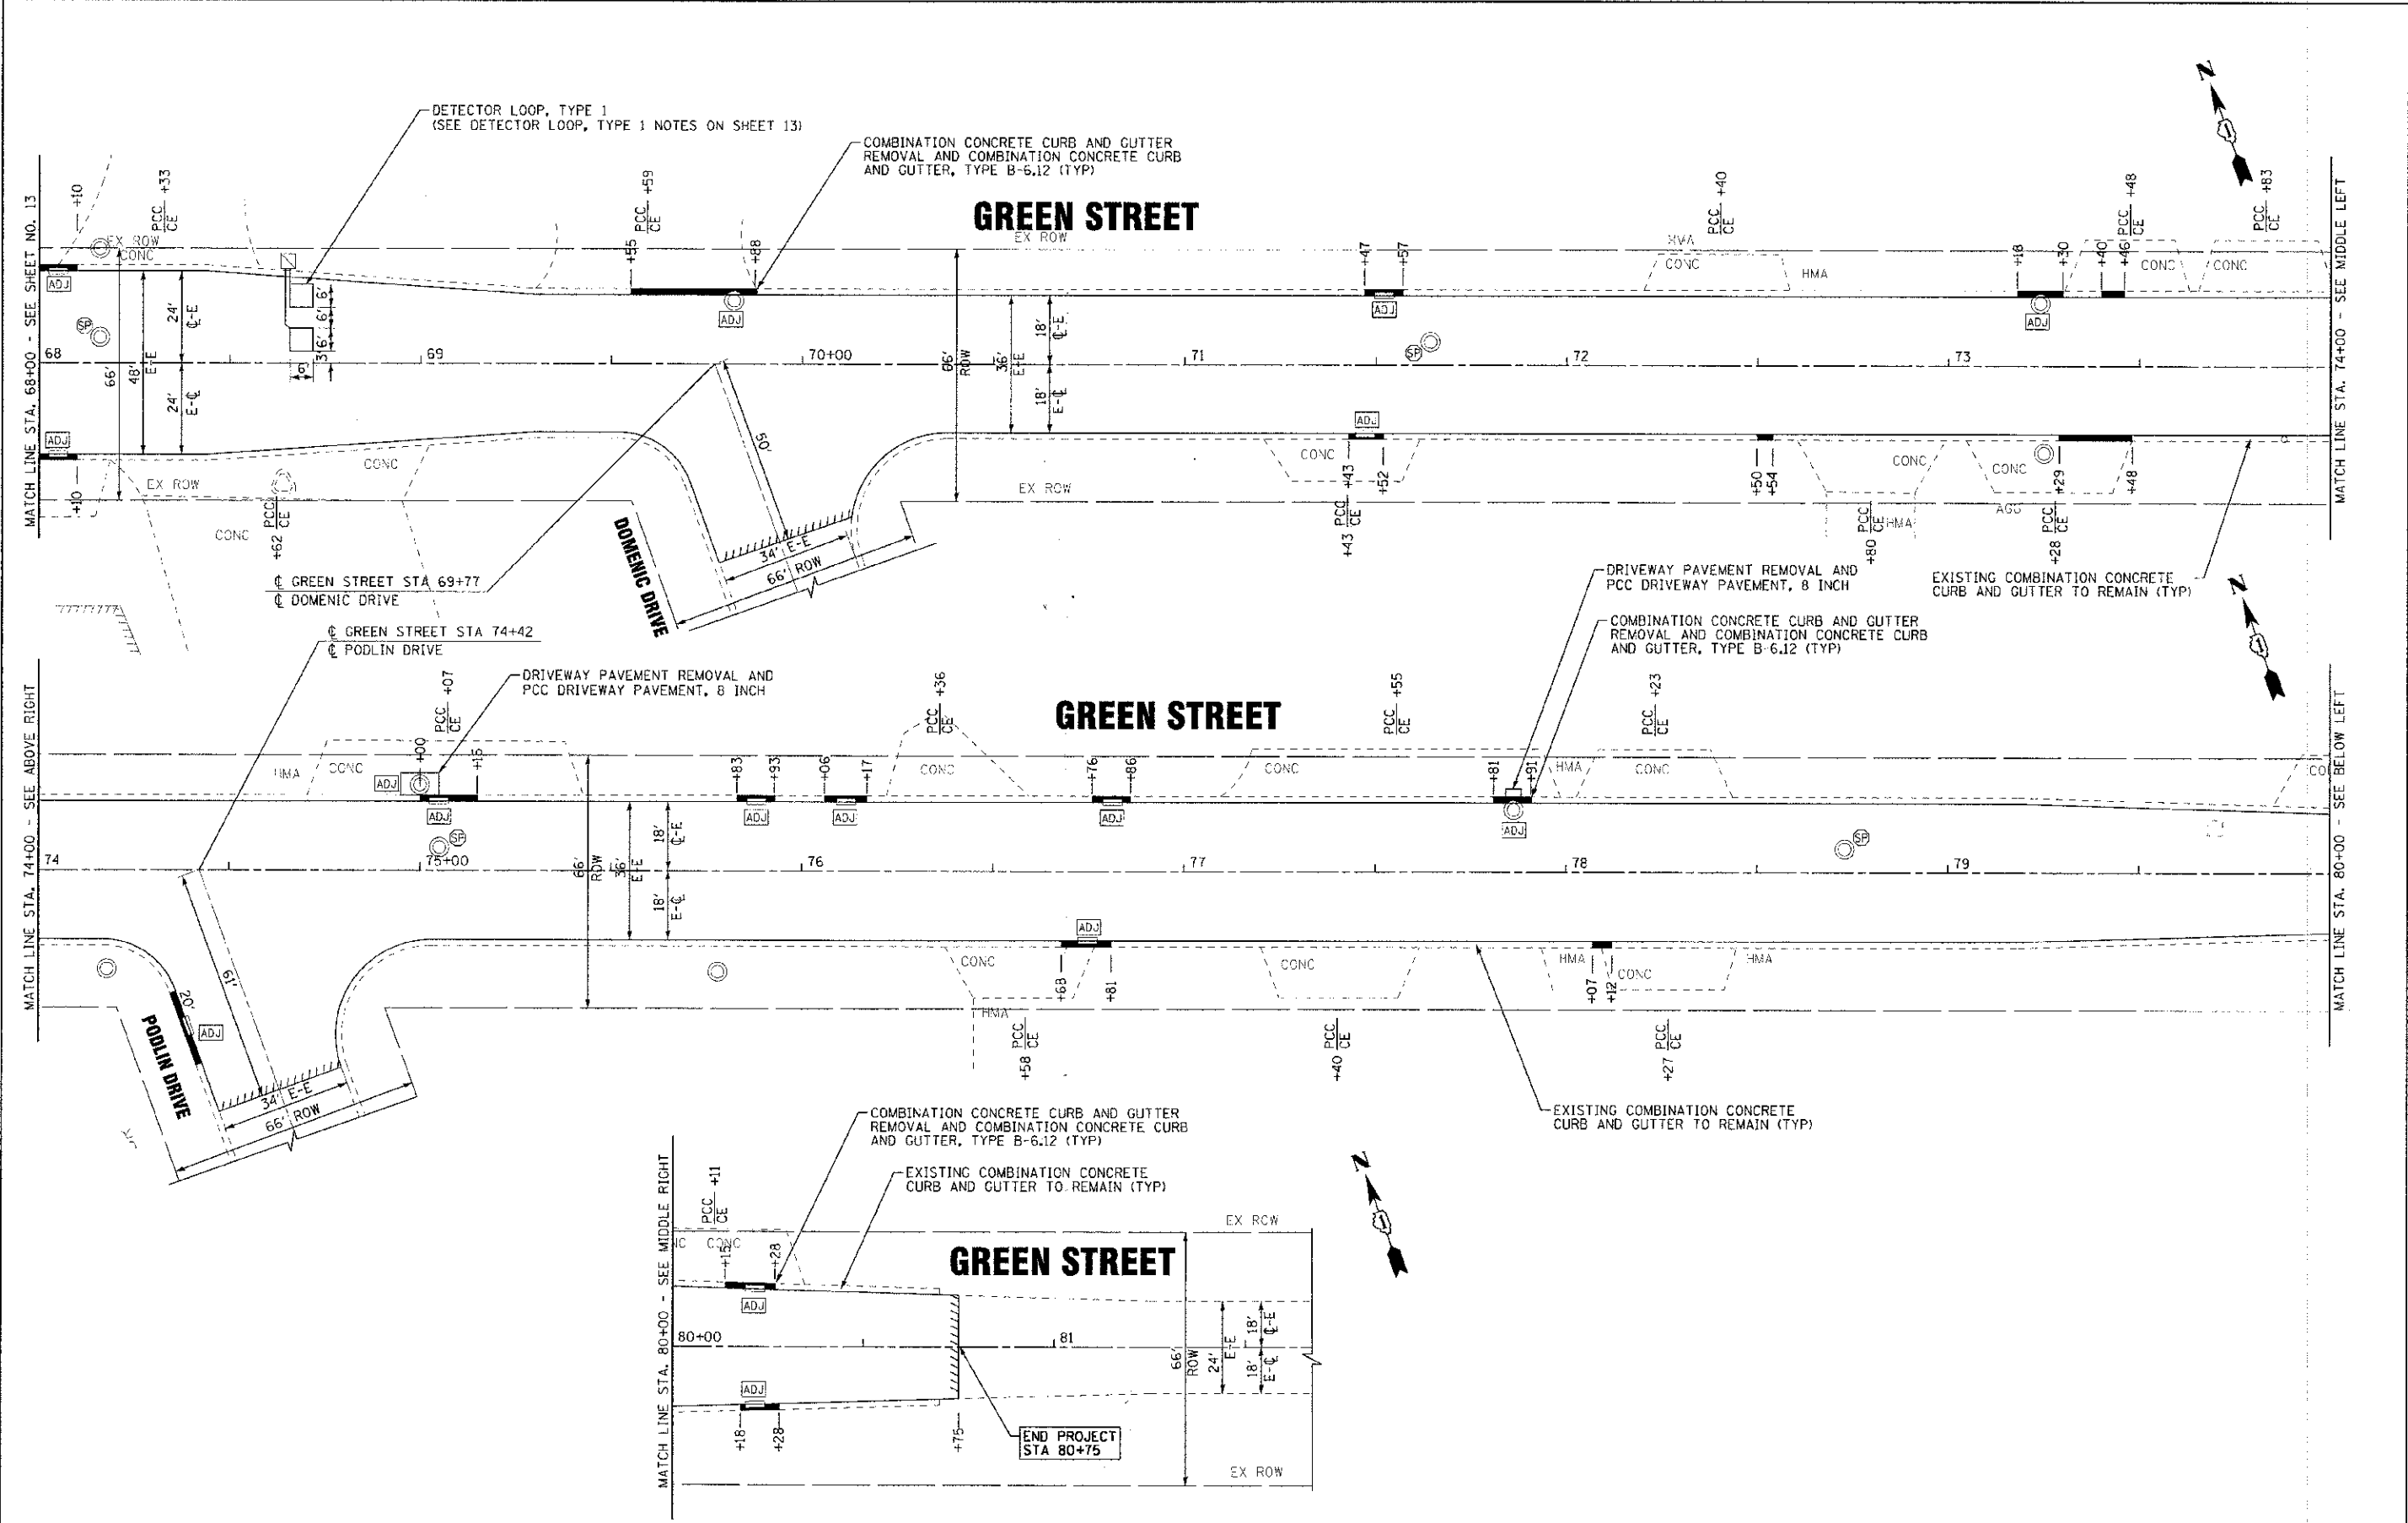

DESIGNED - SLN	REVISED - 12/12/12 IDOT REVIEW
DRAWN - MAC	REVISED - 12/12/12 CCHD REVIEW
CHECKED - JUF	REVISED -
DATE 08/09/2012	FILE 120058-pp6.sht

STATE OF ILLINOIS
DEPARTMENT OF TRANSPORTATION

PLAN
GREEN STREET

SCALE: 1" = 20'
 STA. 68+00 TO STA. 80+75

F.A.U. RTE. 3533	SECTION 10-00087-00-RS	COUNTY DUPAGE	TOTAL SHEET NO. 37
FED. ROAD DIST. NO. 1 ILLINOIS FED. AID PROJECT			SHEET NO. 14
			CONTRACT NO. 63759