

WATER MAIN FITTINGS

NO.	STATION	DESCRIPTION
WM-F62	28+18	12" D.I. SOLID SLEEVE (NON-PRESSURE CONNECTION)
WM-F63	28+22	12" X 6" D.I. TEE
WM-F64	28+22	6" D.I. 90° BEND
WM-F65	28+34	6" D.I. 90° BEND (NON-PRESSURE CONNECTION)
WM-F66	27+18	12" D.I. SOLID SLEEVE (NON-PRESSURE CONNECTION)
WM-F67	27+14	12" X 6" D.I. TEE
WM-F68	27+07	12" X 6" D.I. TEE
WM-F69	27+14	6" D.I. 45° BEND
WM-F70	27+04	6" D.I. 45° BEND (NON-PRESSURE CONNECTION)
WM-F71	33+17	12" D.I. SOLID SLEEVE (NON-PRESSURE CONNECTION)
WM-F72	33+21	12" X 6" D.I. TEE
WM-F73	33+21	6" D.I. 90° BEND
WM-F74	33+31	6" D.I. 45° BEND (NON-PRESSURE CONNECTION)
WM-F75	35+15	12" D.I. SOLID SLEEVE (NON-PRESSURE CONNECTION)
WM-F76	35+10	12" X 6" D.I. TEE

WATER MAIN FIRE HYDRANTS


NO.	STATION	DESCRIPTION
WM-FH 7	27+07	HYDRANT W/AUXILIARY VALVE W/8 LF OF ADDITIONAL LEADER PIPE (RJT)
WM-FH 8	35+19	HYDRANT W/AUXILIARY VALVE W/5 LF OF ADDITIONAL LEADER PIPE (RJT)

VALVE VAULTS

NO.	STATION	DESCRIPTION
WM-VV15	26+22	6" D.I. GATE VALVE W/6" DIAMETER VALVE VAULT
WM-VV16	33+21	6" D.I. GATE VALVE W/6" DIAMETER VALVE VAULT

WATER MAIN PIPES

NO.	LENGTH	DESCRIPTION
WM-P17	22 LF	6" D.I. RJT
WM-P17A	8 LF	12" D.I. RJT
WM-P18	30 LF	6" D.I. RJT
WM-P19	21 LF	6" D.I. RJT

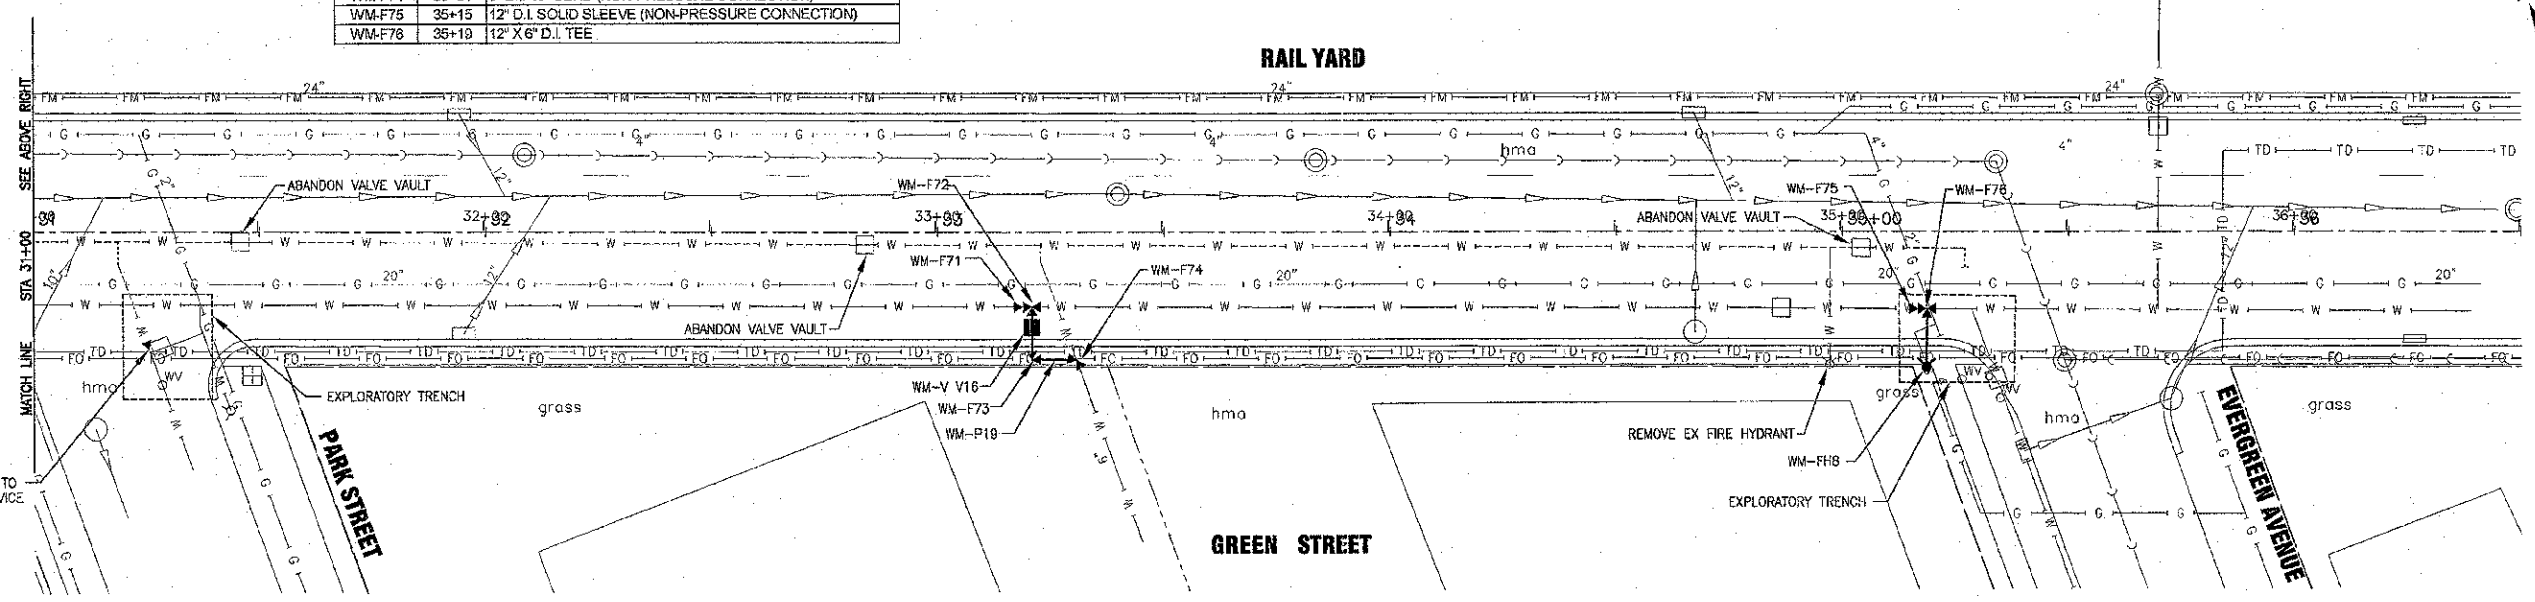

DESIGNED - ALP	REVISED - IDOT REVIEW 12-12-12
DRAWN - UKB	REVISED -
CHECKED - LDH	REVISED -
DATE - 08-09-12	REVISED -

**STATE OF ILLINOIS
DEPARTMENT OF TRANSPORTATION**

**WATER MAIN REPLACEMENT PLAN
GREEN STREET**

SCALE: HORIZ. 1"=20'	PROJECT NO: 120058	STA. 25+50	TO STA. 36+50	F.A.U. R/E: 3533	SECTION: 10-00087-00-RS	COUNTY: DUPAGE	TOTAL SHEETS: 37	SHEET NO.: 18
----------------------	--------------------	------------	---------------	------------------	-------------------------	----------------	------------------	---------------

F.A.U. R/E: 3533	SECTION: 10-00087-00-RS	COUNTY: DUPAGE	TOTAL SHEETS: 37	SHEET NO.: 18
CONTRACT NO. 63759				

I:\CRYSTAL LAKE\SEVA\120058-TORR\W GREEN\CADD\DRAWINGS\DWGS\CURRENT\120058-TOPO-CSD.DWG PL17
 Plotted: 2/20/2013 11:50 AM By: 026856
 Copyright © 2013, by Foster & Woodman, Inc.
 State of Illinois 184-001121 - Expires 4-30-13.

