


GREEN STREET

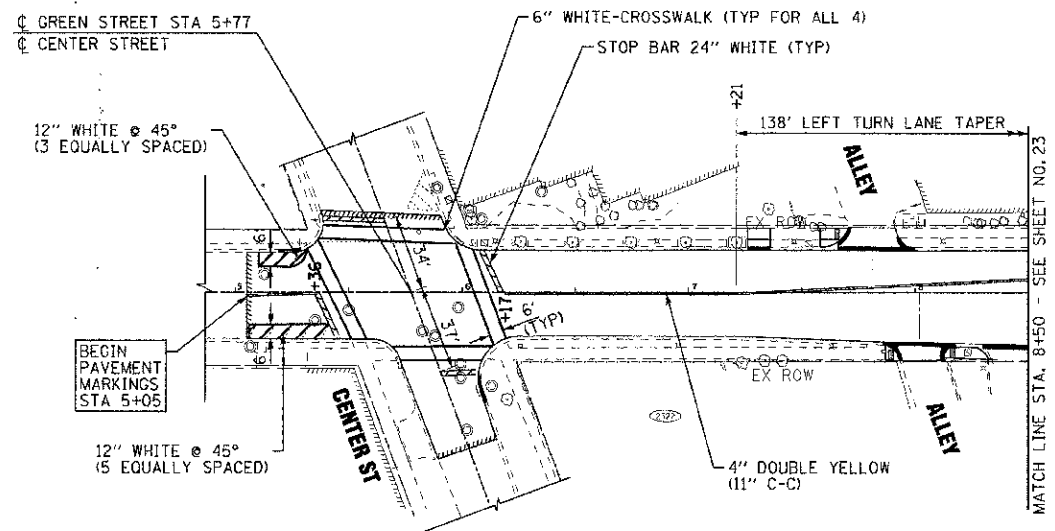

PROJECT: 10-00087-00-RS
 DRAWN BY: JWF
 CHECKED BY: JWF
 DATE: 08/09/2012
 FILE: 120058-pm0.shd
 DESIGNED BY: SLN
 REVISION: 12/12/12 IDOT REVIEW
 STATE OF ILLINOIS
 DEPARTMENT OF TRANSPORTATION
 CONTRACT NO. 63759



DESIGNED - SLN	REVISION - 12/12/12 IDOT REVIEW
DRAWN - MAC	REVISION -
CHECKED - JWF	REVISION -
DATE - 08/09/2012	FILE - 120058-pm0.shd

**STATE OF ILLINOIS
DEPARTMENT OF TRANSPORTATION**

PAVEMENT MARKING PLAN GREEN STREET	
SCALE: 1" = 40'	STA. 5+00 TO STA. 8+50

F.A.U. RTE. 3533	SECTION 10-00087-00-RS	COUNTY	TOTAL SHEETS 37	SHEET NO. 22
FED. ROAD DIST. NO. 1 ILLINOIS			CONTRACT NO. 63759	