


COUNTY HIGHWAY	FISCAL YEAR	SHEET NO.	TOTAL SHEETS
RT3	2011	55	117

SECTION: 10-TSCMC-06-11

**LEGEND**

EXISTING	PROPOSED	DESCRIPTION
		CONTROLLER
		SERVICE INSTALLATION
		SIGNAL HEAD
		SIGNAL HEAD, OFFICIALLY PROGRAMMED
		SIGNAL HEAD AND POST
		SIGNAL HEAD WITH BACKPLATE
		SIGNAL HEAD, PEDESTRIAN
		SIGNAL POST
		MAST ARM ASSEMBLY AND POLE, STEEL
		MAST ARM ASSEMBLY AND POLE, ALUMINUM
		HANDHOLE
		HEAVY DUTY HANDHOLE
		DOUBLE HANDHOLE
		GALVANIZED STEEL CONDUIT
		CONDUIT SPLICE
		20'-1'-T IN TRENCH
		SIZE OF CONDUIT
		LENGTH OF CONDUIT
		20'-1'-P PUSHED
		20'-1'-UD UNIT DUCT
		EXISTING CONDUIT
		EMERGENCY VEHICLE SYSTEM DETECTOR
		CONFIRMATION BEACON
		PEDESTRIAN PUSHBUTTON
		DETECTOR LOOP
		TEMPORARY WOOD POLE
		DETECTION ZONE

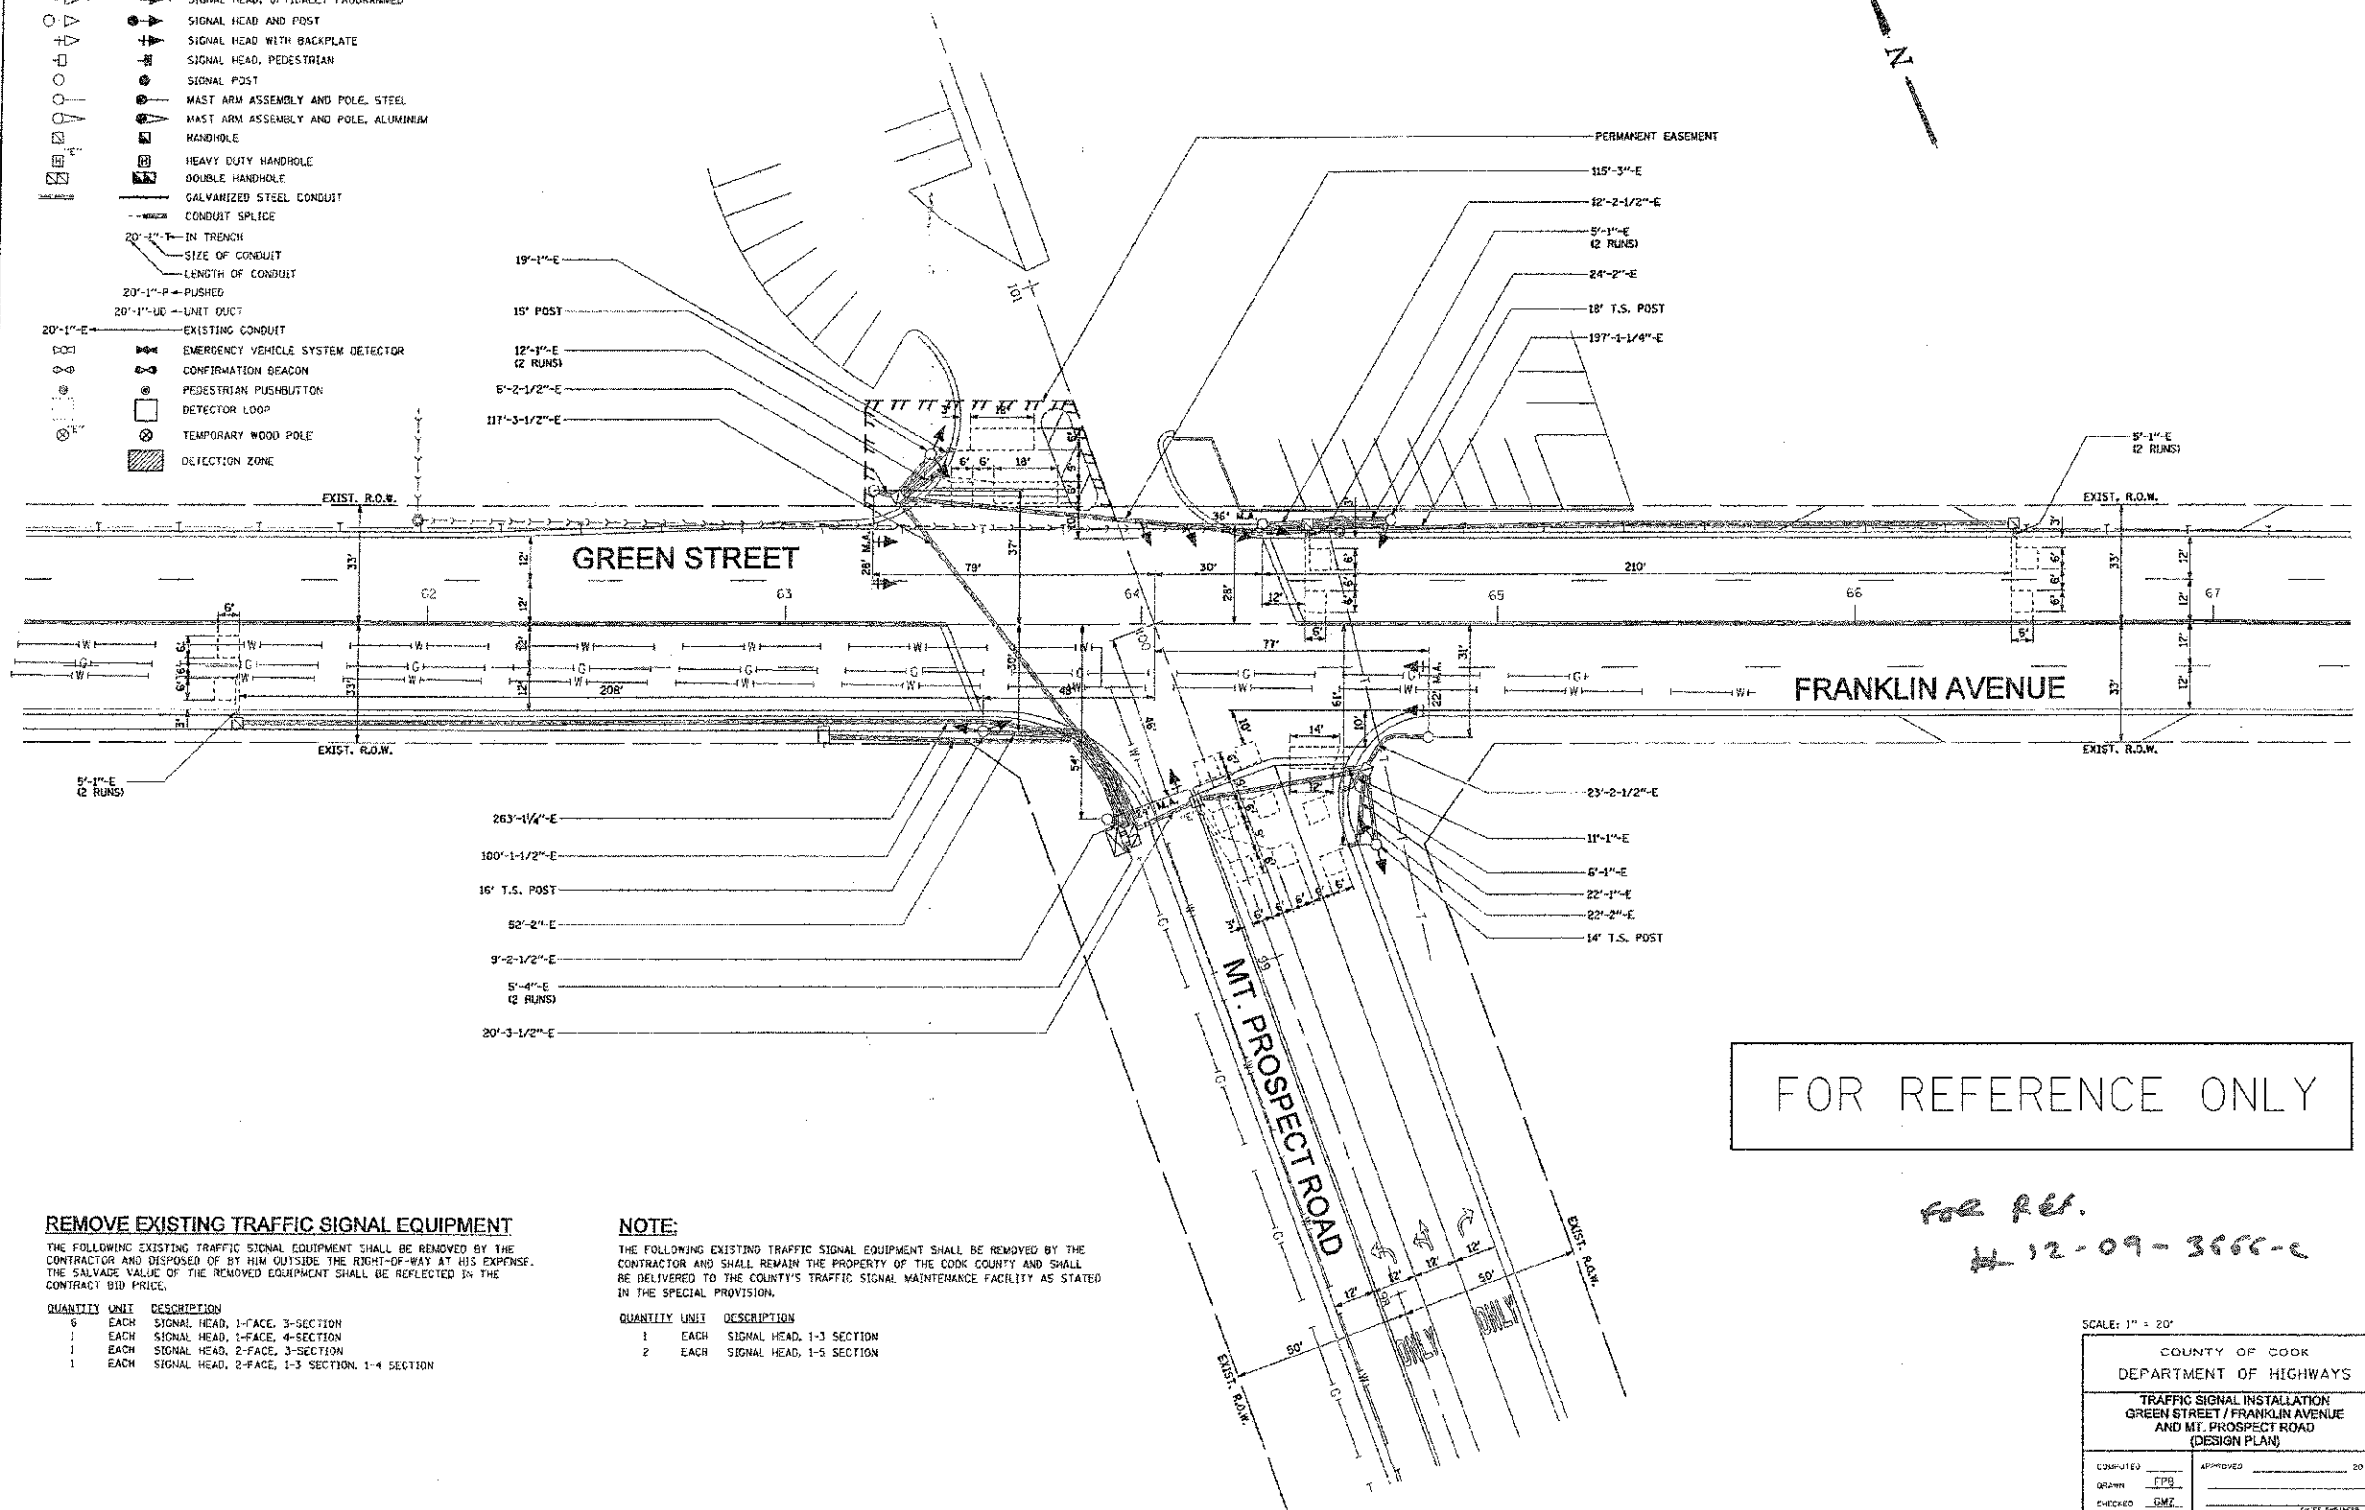

FOR REFERENCE ONLY

FOR REF.  
# 12-09-3666-c

**REMOVE EXISTING TRAFFIC SIGNAL EQUIPMENT**  
 THE FOLLOWING EXISTING TRAFFIC SIGNAL EQUIPMENT SHALL BE REMOVED BY THE CONTRACTOR AND DISPOSED OF BY HIM OUTSIDE THE RIGHT-OF-WAY AT HIS EXPENSE. THE SALVAGE VALUE OF THE REMOVED EQUIPMENT SHALL BE REFLECTED IN THE CONTRACT BID PRICE.

QUANTITY	UNIT	DESCRIPTION
6	EACH	SIGNAL HEAD, 1-FACE, 3-SECTION
1	EACH	SIGNAL HEAD, 1-FACE, 4-SECTION
1	EACH	SIGNAL HEAD, 2-FACE, 3-SECTION
1	EACH	SIGNAL HEAD, 2-FACE, 1-3 SECTION, 1-4 SECTION

**NOTE:**  
 THE FOLLOWING EXISTING TRAFFIC SIGNAL EQUIPMENT SHALL BE REMOVED BY THE CONTRACTOR AND SHALL REMAIN THE PROPERTY OF THE COOK COUNTY AND SHALL BE DELIVERED TO THE COUNTY'S TRAFFIC SIGNAL MAINTENANCE FACILITY AS STATED IN THE SPECIAL PROVISION.

QUANTITY	UNIT	DESCRIPTION
1	EACH	SIGNAL HEAD, 1-3 SECTION
2	EACH	SIGNAL HEAD, 1-5 SECTION

SCALE: 1" = 20'

COUNTY OF COOK  
 DEPARTMENT OF HIGHWAYS  
 TRAFFIC SIGNAL INSTALLATION  
 GREEN STREET / FRANKLIN AVENUE  
 AND MT. PROSPECT ROAD  
 (DESIGN PLAN)

COMPUTED: \_\_\_\_\_ APPROVED: \_\_\_\_\_  
 DRAWN: FPG  
 CHECKED: GMZ

DESIGNED BY: SLN  
 DRAWN BY: MAC  
 CHECKED BY: JJP  
 DATE: 08/09/2012  
 FILE: 120058-reference-design-plan.dgn



DESIGNED - SLN	REVISED - 12/12/12 COHD REVIEW
DRAWN - MAC	REVISED -
CHECKED - JJP	REVISED -
DATE - 08/09/2012	FILE - 120058-reference-design-plan.dgn

STATE OF ILLINOIS  
 DEPARTMENT OF TRANSPORTATION

COOK COUNTY HIGHWAY DEPARTMENT  
 TRAFFIC SIGNAL PLANS

SCALE: 1 STA. TO STA.

F.A.U. RTE. 3533	SECTION 10-00087-00-RS	COUNTY DUPAGE	TOTAL SHEETS 37	SHEET NO. 36
FED. ROAD DIST. NO. 1 (ILLINOIS) FED. AID PROJECT				CONTRACT NO. 63759