


DATE	BY	REVISION
		1. SURVEY
		2. PLOTTED
		3. NOTE BOOK
		4. AREAS CHECKED
		5. NO.

DATE	BY	REVISION
		1. ORIGINAL
		2. SURVEY
		3. PLOTTED
		4. NOTE BOOK
		5. AREAS CHECKED
		6. NO.

MATCH LINE STA 60+00
(SEE SHEET NO 102)

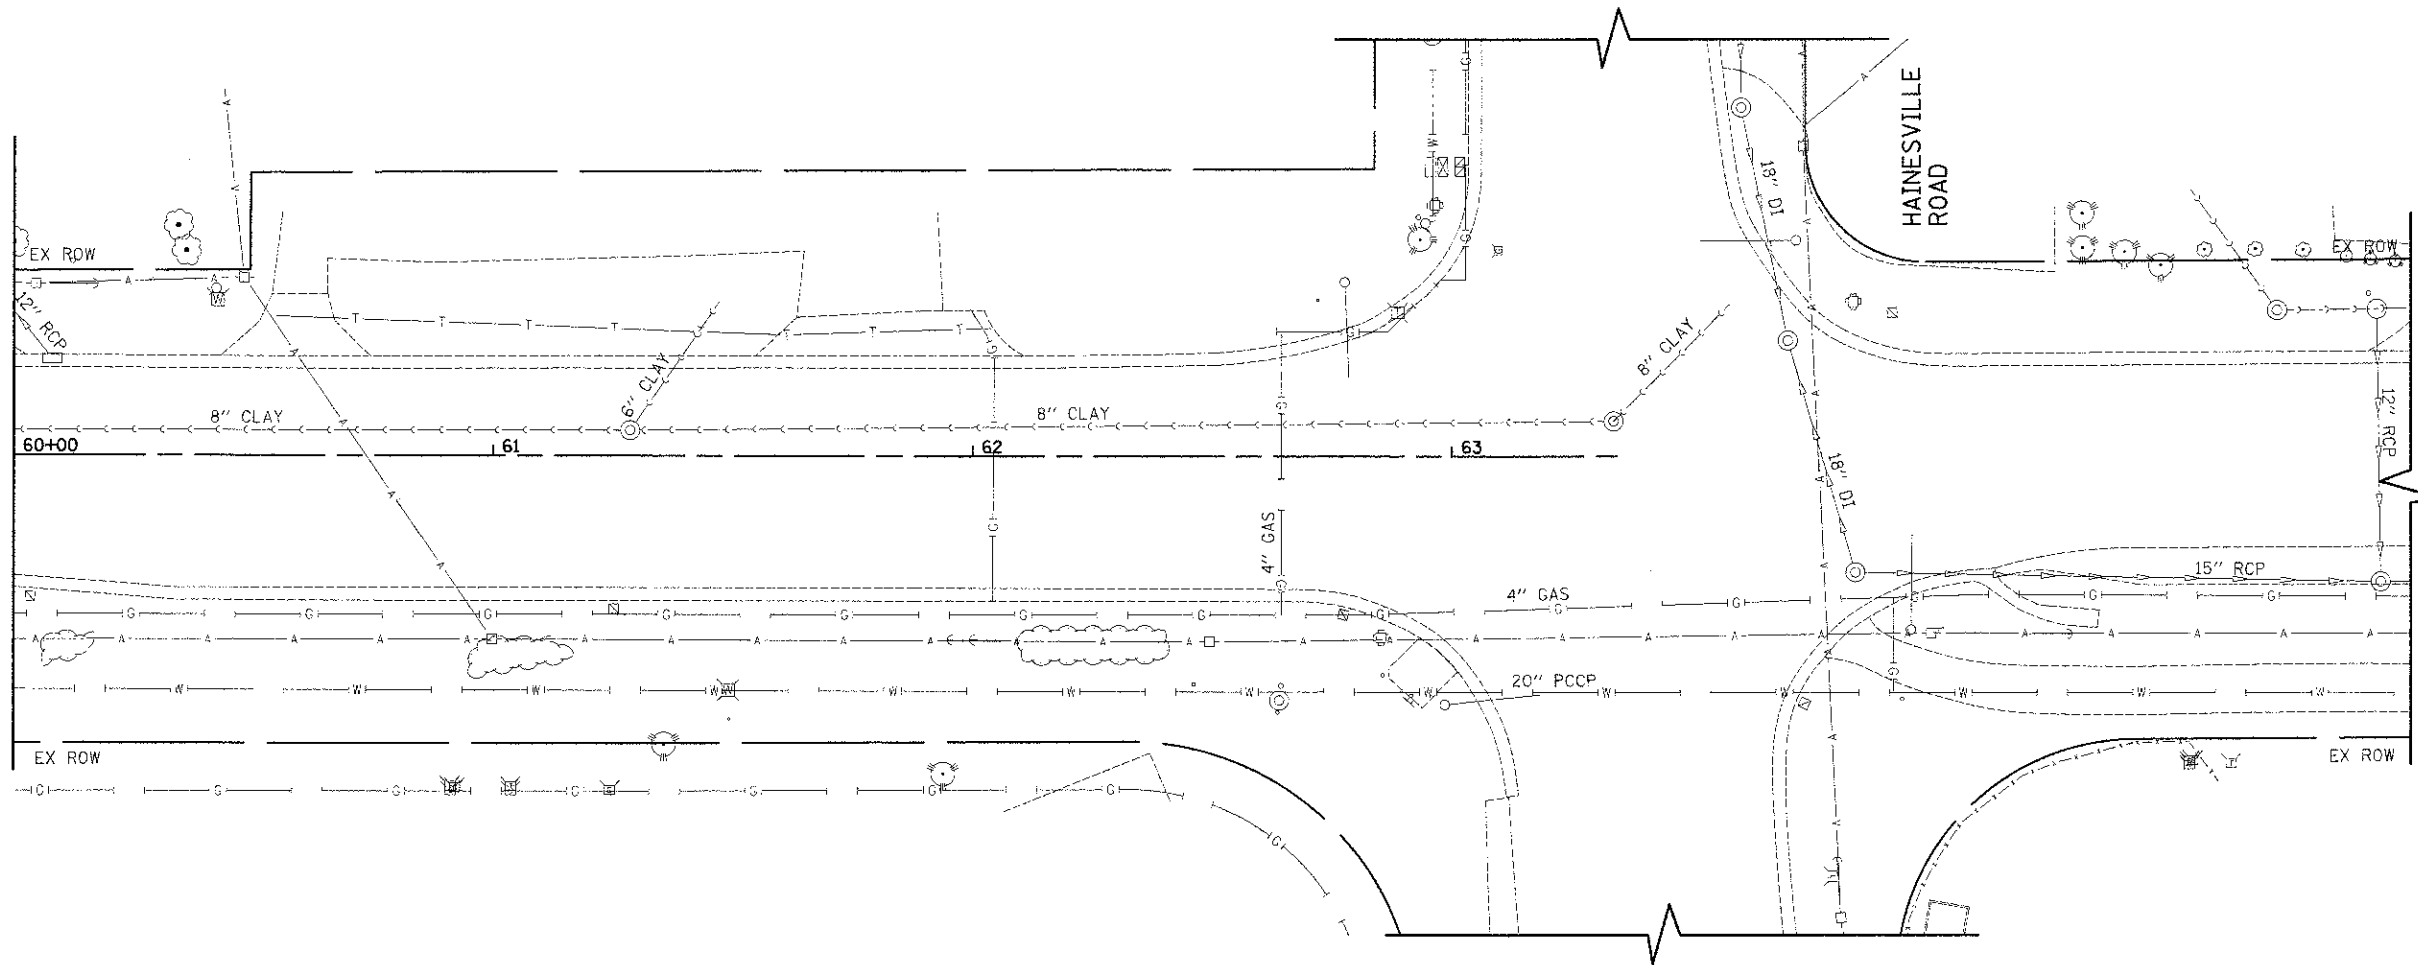

WASHINGTON STREET

