


DATE	BY	SURVEYED	PLOTTED	AREAS CHECKED
NO.		FINAL	SHIRLEY	NOTE BOOK

DATE	BY	SURVEYED	PLOTTED	AREAS CHECKED
NO.		ORIGINAL	SHIRLEY	NOTE BOOK

MATCH LINE STA. 29+00  
(SEE SHEET 1 OF 4)

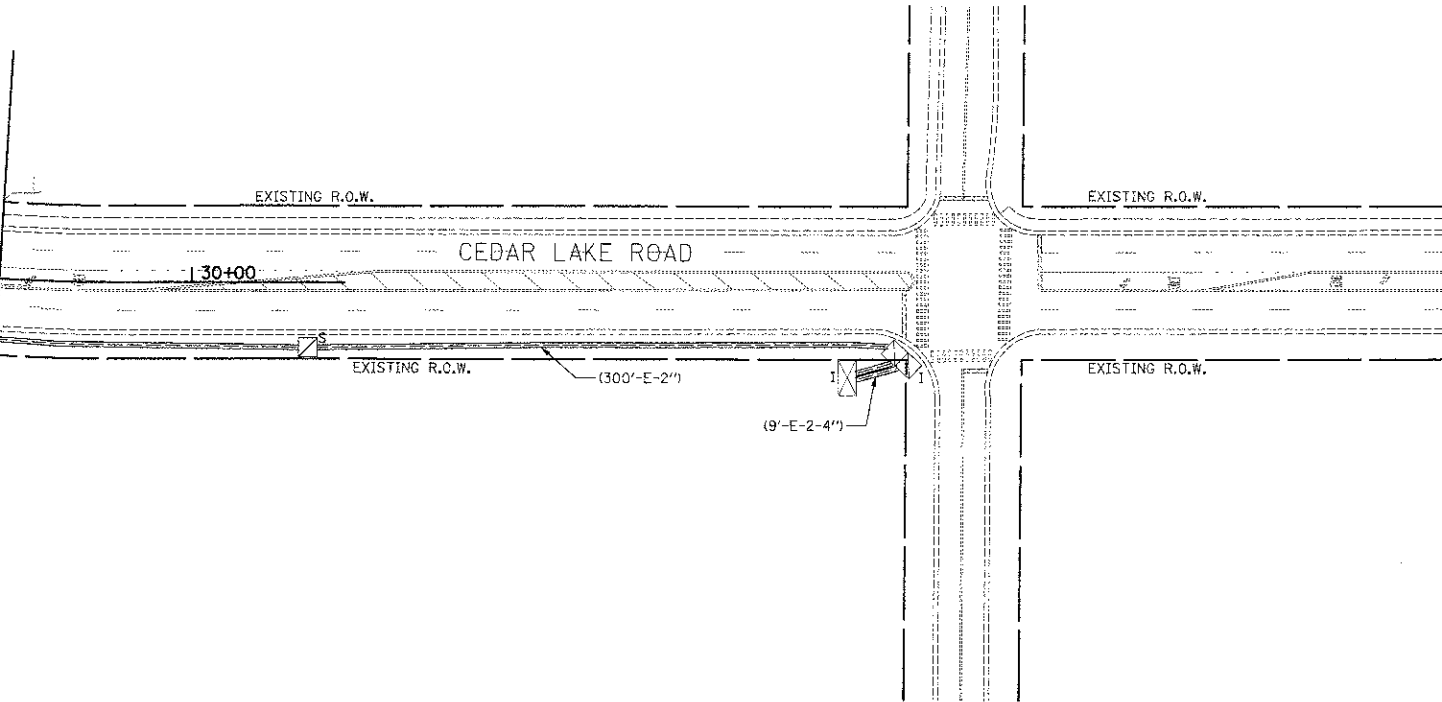

INTERCONNECT NOTES

1. THE EMPTY CONDUIT ALONG WASHINGTON STREET FROM CEDAR LAKE ROAD TO WEST OF HAINESVILLE ROAD SHALL INCLUDE A PULL STRING FOR FUTURE FIBER OPTIC CABLE INSTALLATION.

NOTE:  
THE TRAFFIC SIGNAL CONTROLLER EQUIPMENT FOR THIS PROJECT SHALL BE "ECONOLITE" AND NTCIP COMPLIANT TO MATCH THE EXISTING ADJACENT SYSTEM.

RESTORATION OF WORK AREA.  
RESTORATION OF THE TRAFFIC SIGNAL WORK AREA SHALL BE INCIDENTAL TO THE RELATED PAY ITEM SUCH AS FOUNDATION, CONDUIT, HANDHOLE, TRENCH AND BACKFILL, ETC., AND NO EXTRA COMPENSATION SHALL BE ALLOWED. ALL ROADWAY SURFACES SUCH AS SHOULDER, MEDIAN, SIDEWALKS, PAVEMENT, ETC. SHALL BE REPLACED IN KIND. ALL DAMAGE TO MOWED LAWNS SHALL BE REPLACED WITH AN APPROVED SALT TOLERANT SOD, AND ALL DAMAGE TO UNMOWED FIELDS SHALL BE SEEDED IN ACCORDANCE WITH STANDARD SPECIFICATIONS 252 AND 250 RESPECTIVELY.