



SIGNING FOR FLAGGING OPERATIONS AT WORK ZONE OPENINGS

WORK ZONE EXIT OPENING

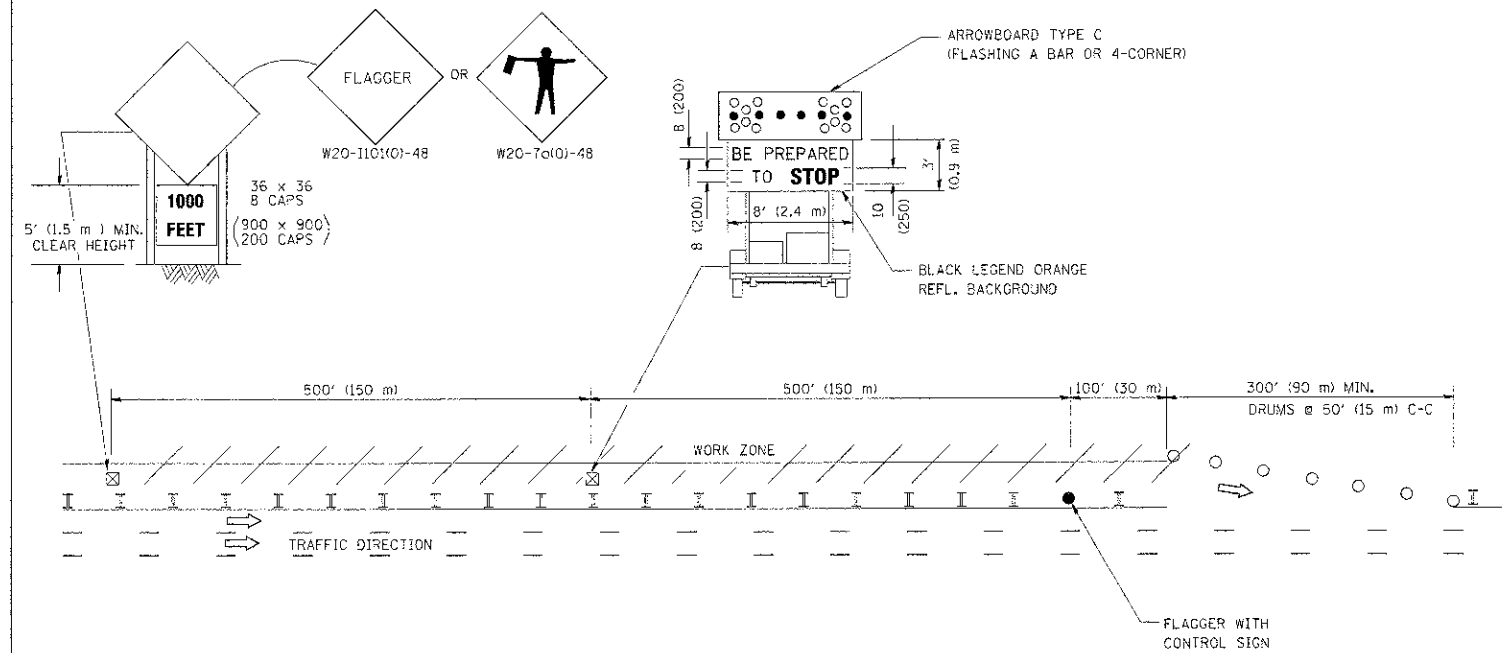

WORK ZONE ENTRY OPENING

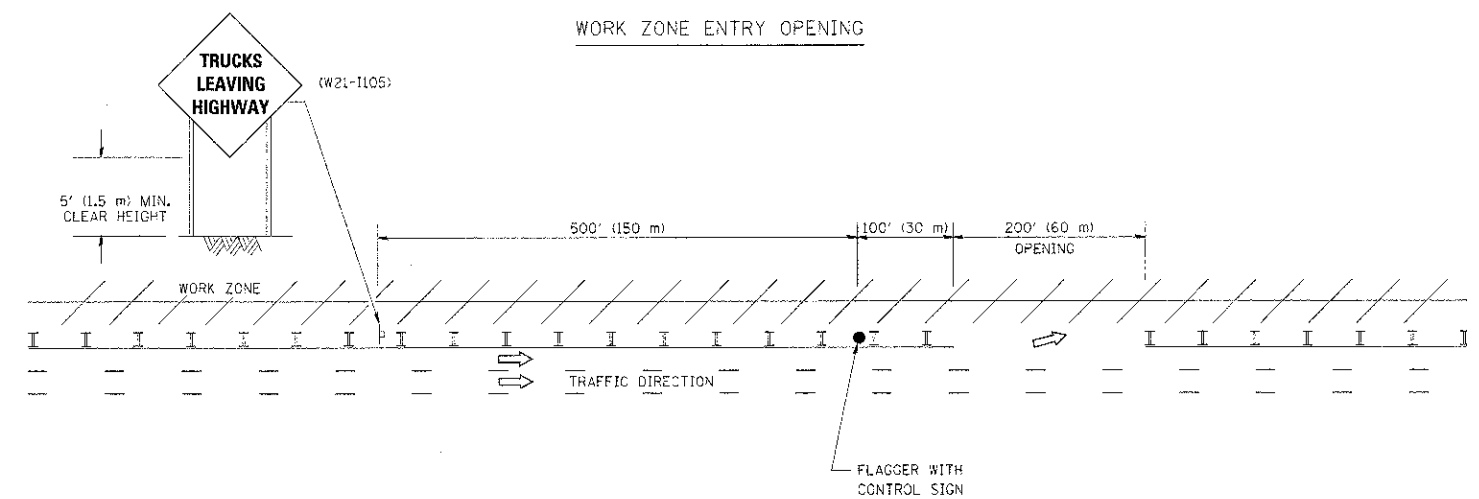

NOTES:

1. THE ARROWBOARD, THE FLAGGER AHEAD SIGN AND THE TRUCKS LEAVING HIGHWAY SIGN SHALL BE REMOVED OR TURNED AWAY FROM TRAFFIC AND THE EXIT AND ENTRY OPENINGS SHALL BE CLOSED WHEN THE FLAGGING OPERATION CEASES.
NON OPERATING EQUIPMENT SHALL COMPLY WITH ARTICLE 701.11
2. WORK ZONE EXIT OPENINGS SHOULD BE A MINIMUM OF ONE HALF MILE APART.
3. EXITING THE WORK ZONE AT ANY PLACE OTHER THAN AT A WORK ZONE EXIT OPENING WILL BE PROHIBITED.
4. ALL VEHICLES SHALL ENTER THE WORK ZONE AT ENTRY OPENINGS, USING THEIR TURN SIGNALS TO WARN MOTORISTS

ALL DIMENSIONS ARE IN INCHES (MILLIMETERS)
UNLESS OTHERWISE SHOWN

FILE NAME =	USER NAME = lrysa	DESIGNED -	REVISED - J.A.F. 04-03	STATE OF ILLINOIS DEPARTMENT OF TRANSPORTATION	SIGNING FOR FLAGGING OPERATIONS AT WORK ZONE OPENINGS				F.A. RTD	SECTION	COUNTY	TOTAL SHEETS	SHEET NO.
\\s1cristata\22x34\1c18.dgn		DRAWN -	REVISED - J.A.F. 02-06		0187	05-00121-07-WR	LAKE	222	156				
PLOT SCALE = 50.000' / IN.	CHECKED -	REVISED - S.P.B. 01-07	TC-18				CONTRACT NO. 63765						
PLOT DATE = 1/26/2010	DATE -	REVISED - S.P.B. 12-09	SCALE: NONE		SHEET NO. 1 OF	SHEETS	STA.	TC STA.	FED. ROAD DIST. NO. (ILLINOIS)	FED. AID PROJECT			