



ORIGINAL	DATE
SURVEY	BY
NOTE BOOK	
NO.	
AREAS CHECKED	
TEMPERATURE	
PLANTING	
SURVEYED	
REMARKS	

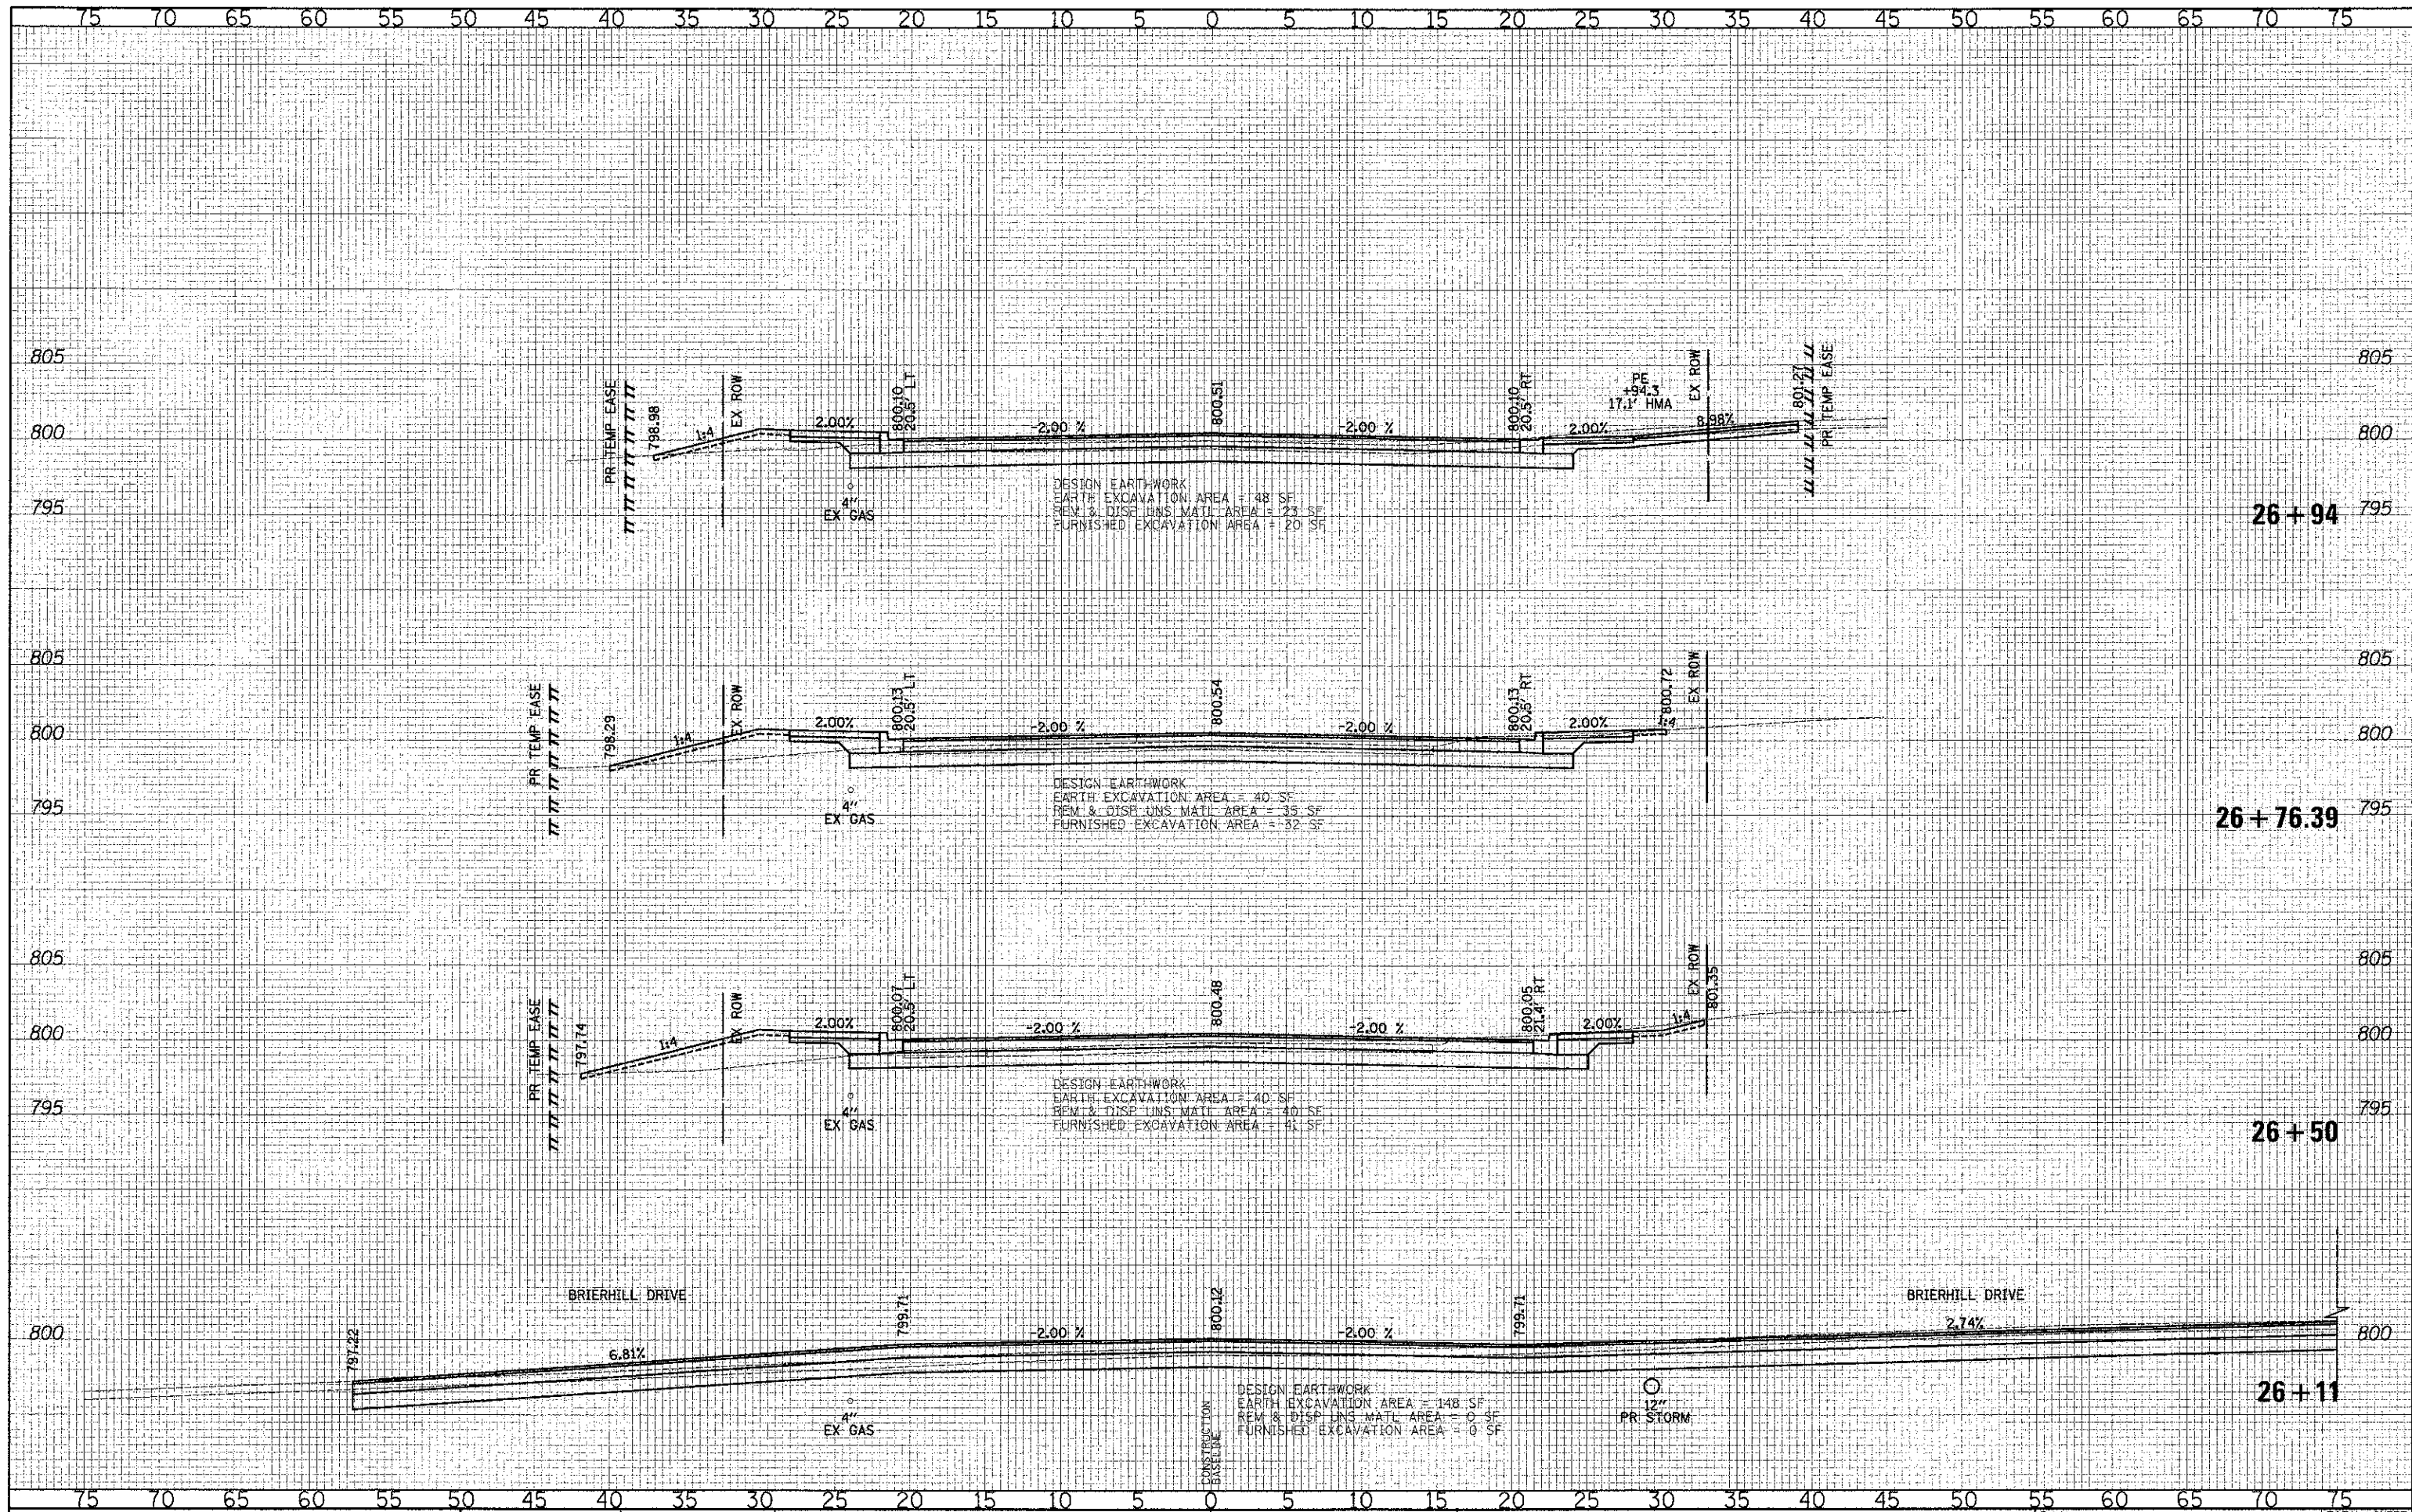

DESIGNED - PK	REVISED -
DRAWN - JRR	REVISED -
CHECKED - RTM	REVISED -
DATE - 12/17/2012	REVISED -

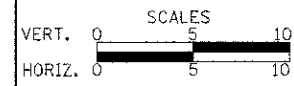

F.A.U. RTE.	SECTION	COUNTY	TOTAL SHEETS	SHEET NO.
0187	05-00121-07-WR	LAKE	223	187
CONTRACT NO. 63765				
FED. ROAD DIST. NO. 1	ILLINOIS FED. AID PROJECT			