


DATE	BY	REVISION
		DESIGNED
		DRAWN
		CHECKED
		DATE


DATE	BY	REVISION
		DESIGNED
		DRAWN
		CHECKED
		DATE

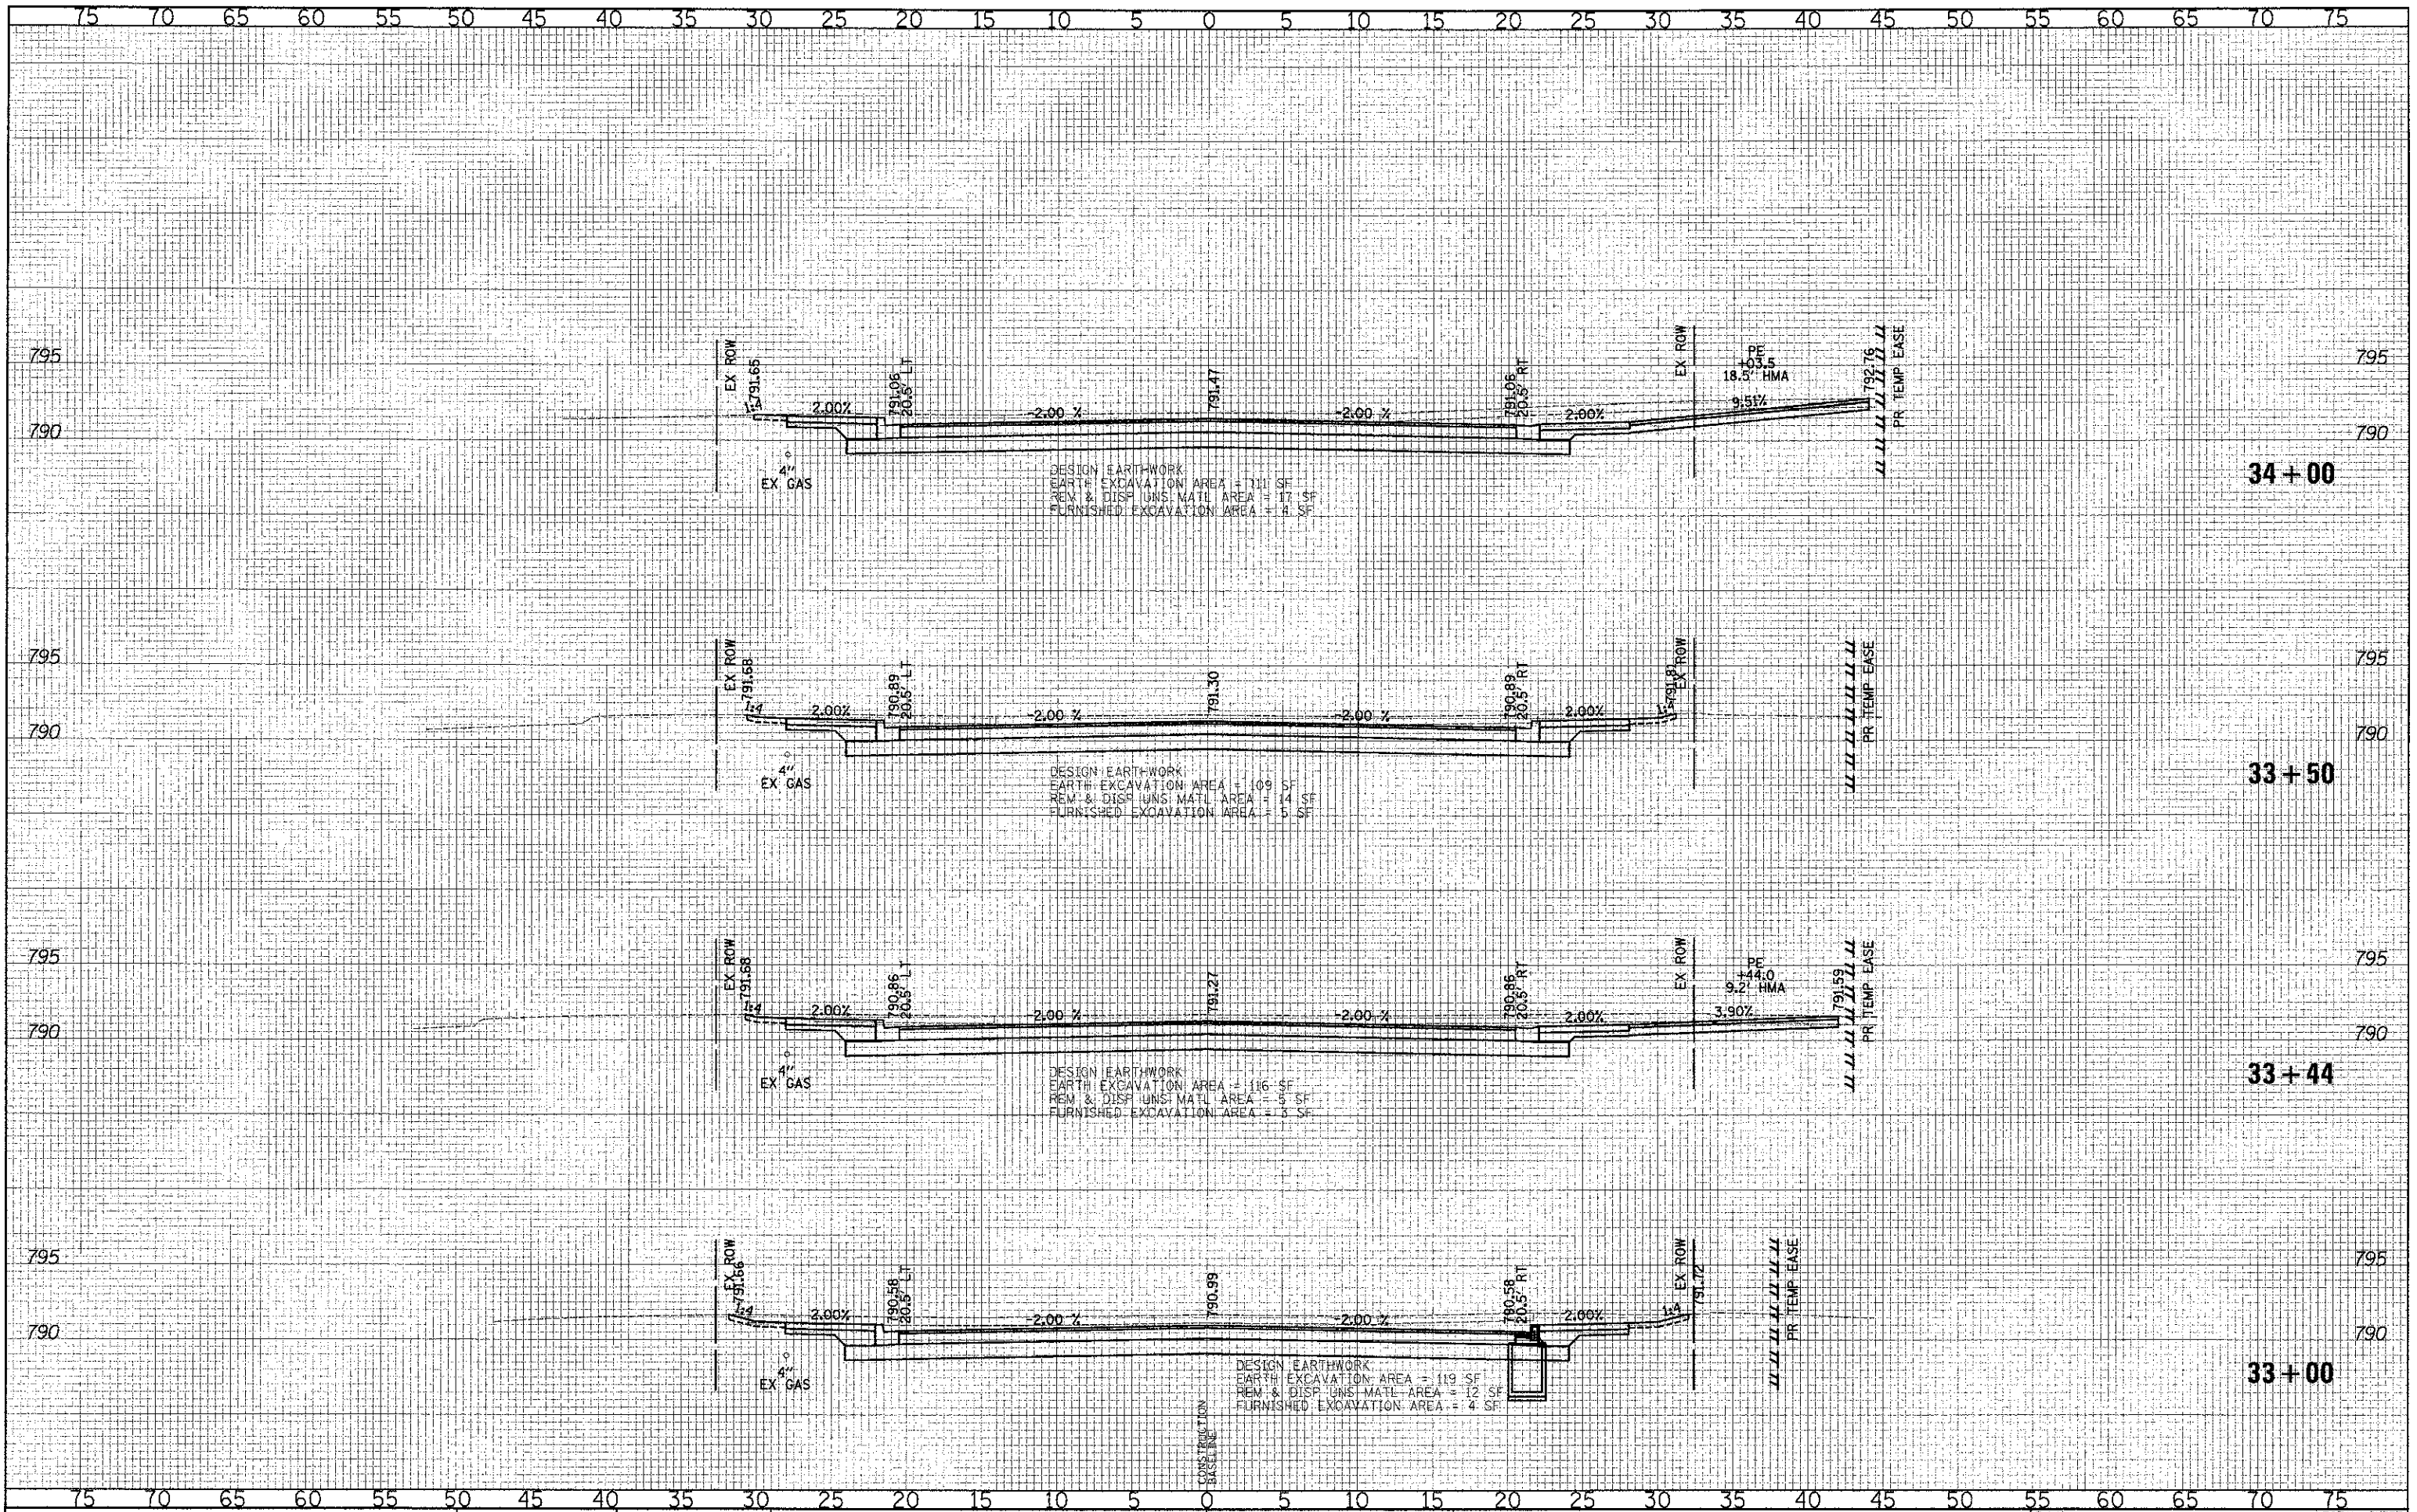

CIVILTECH
 450 E Devon Ave, Suite 300
 Itasca, Illinois 60143
 Tel: 630.773.3900 Fax: 630.773.3975
 www.civiltechinc.com

DESIGNED - PK	REVISED -
DRAWN - JRR	REVISED -
CHECKED - RTM	REVISED -
DATE - 12/17/2012	REVISED -

**STATE OF ILLINOIS
 DEPARTMENT OF TRANSPORTATION**

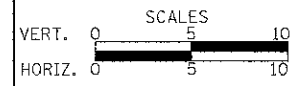

CROSS SECTIONS - WASHINGTON STREET
 SHEET NO. 26 OF 49 SHEETS
 STA. 33+00.00 TO STA. 34+00.00

F.A.U. RTE.	SECTION	COUNTY	TOTAL SHEET NO.
0187	05-00121-07-WR	LAKE	223 193
CONTRACT NO. 63765			