


DATE	BY
SURVEY	NO.
NOTE BOOK	NO.
PLAT	NO.
TEMP. AT	NO.
AREAS	NO.
CHECKED	NO.

DATE	BY
SURVEY	NO.
NOTE BOOK	NO.
PLAT	NO.
TEMP. AT	NO.
AREAS	NO.
CHECKED	NO.

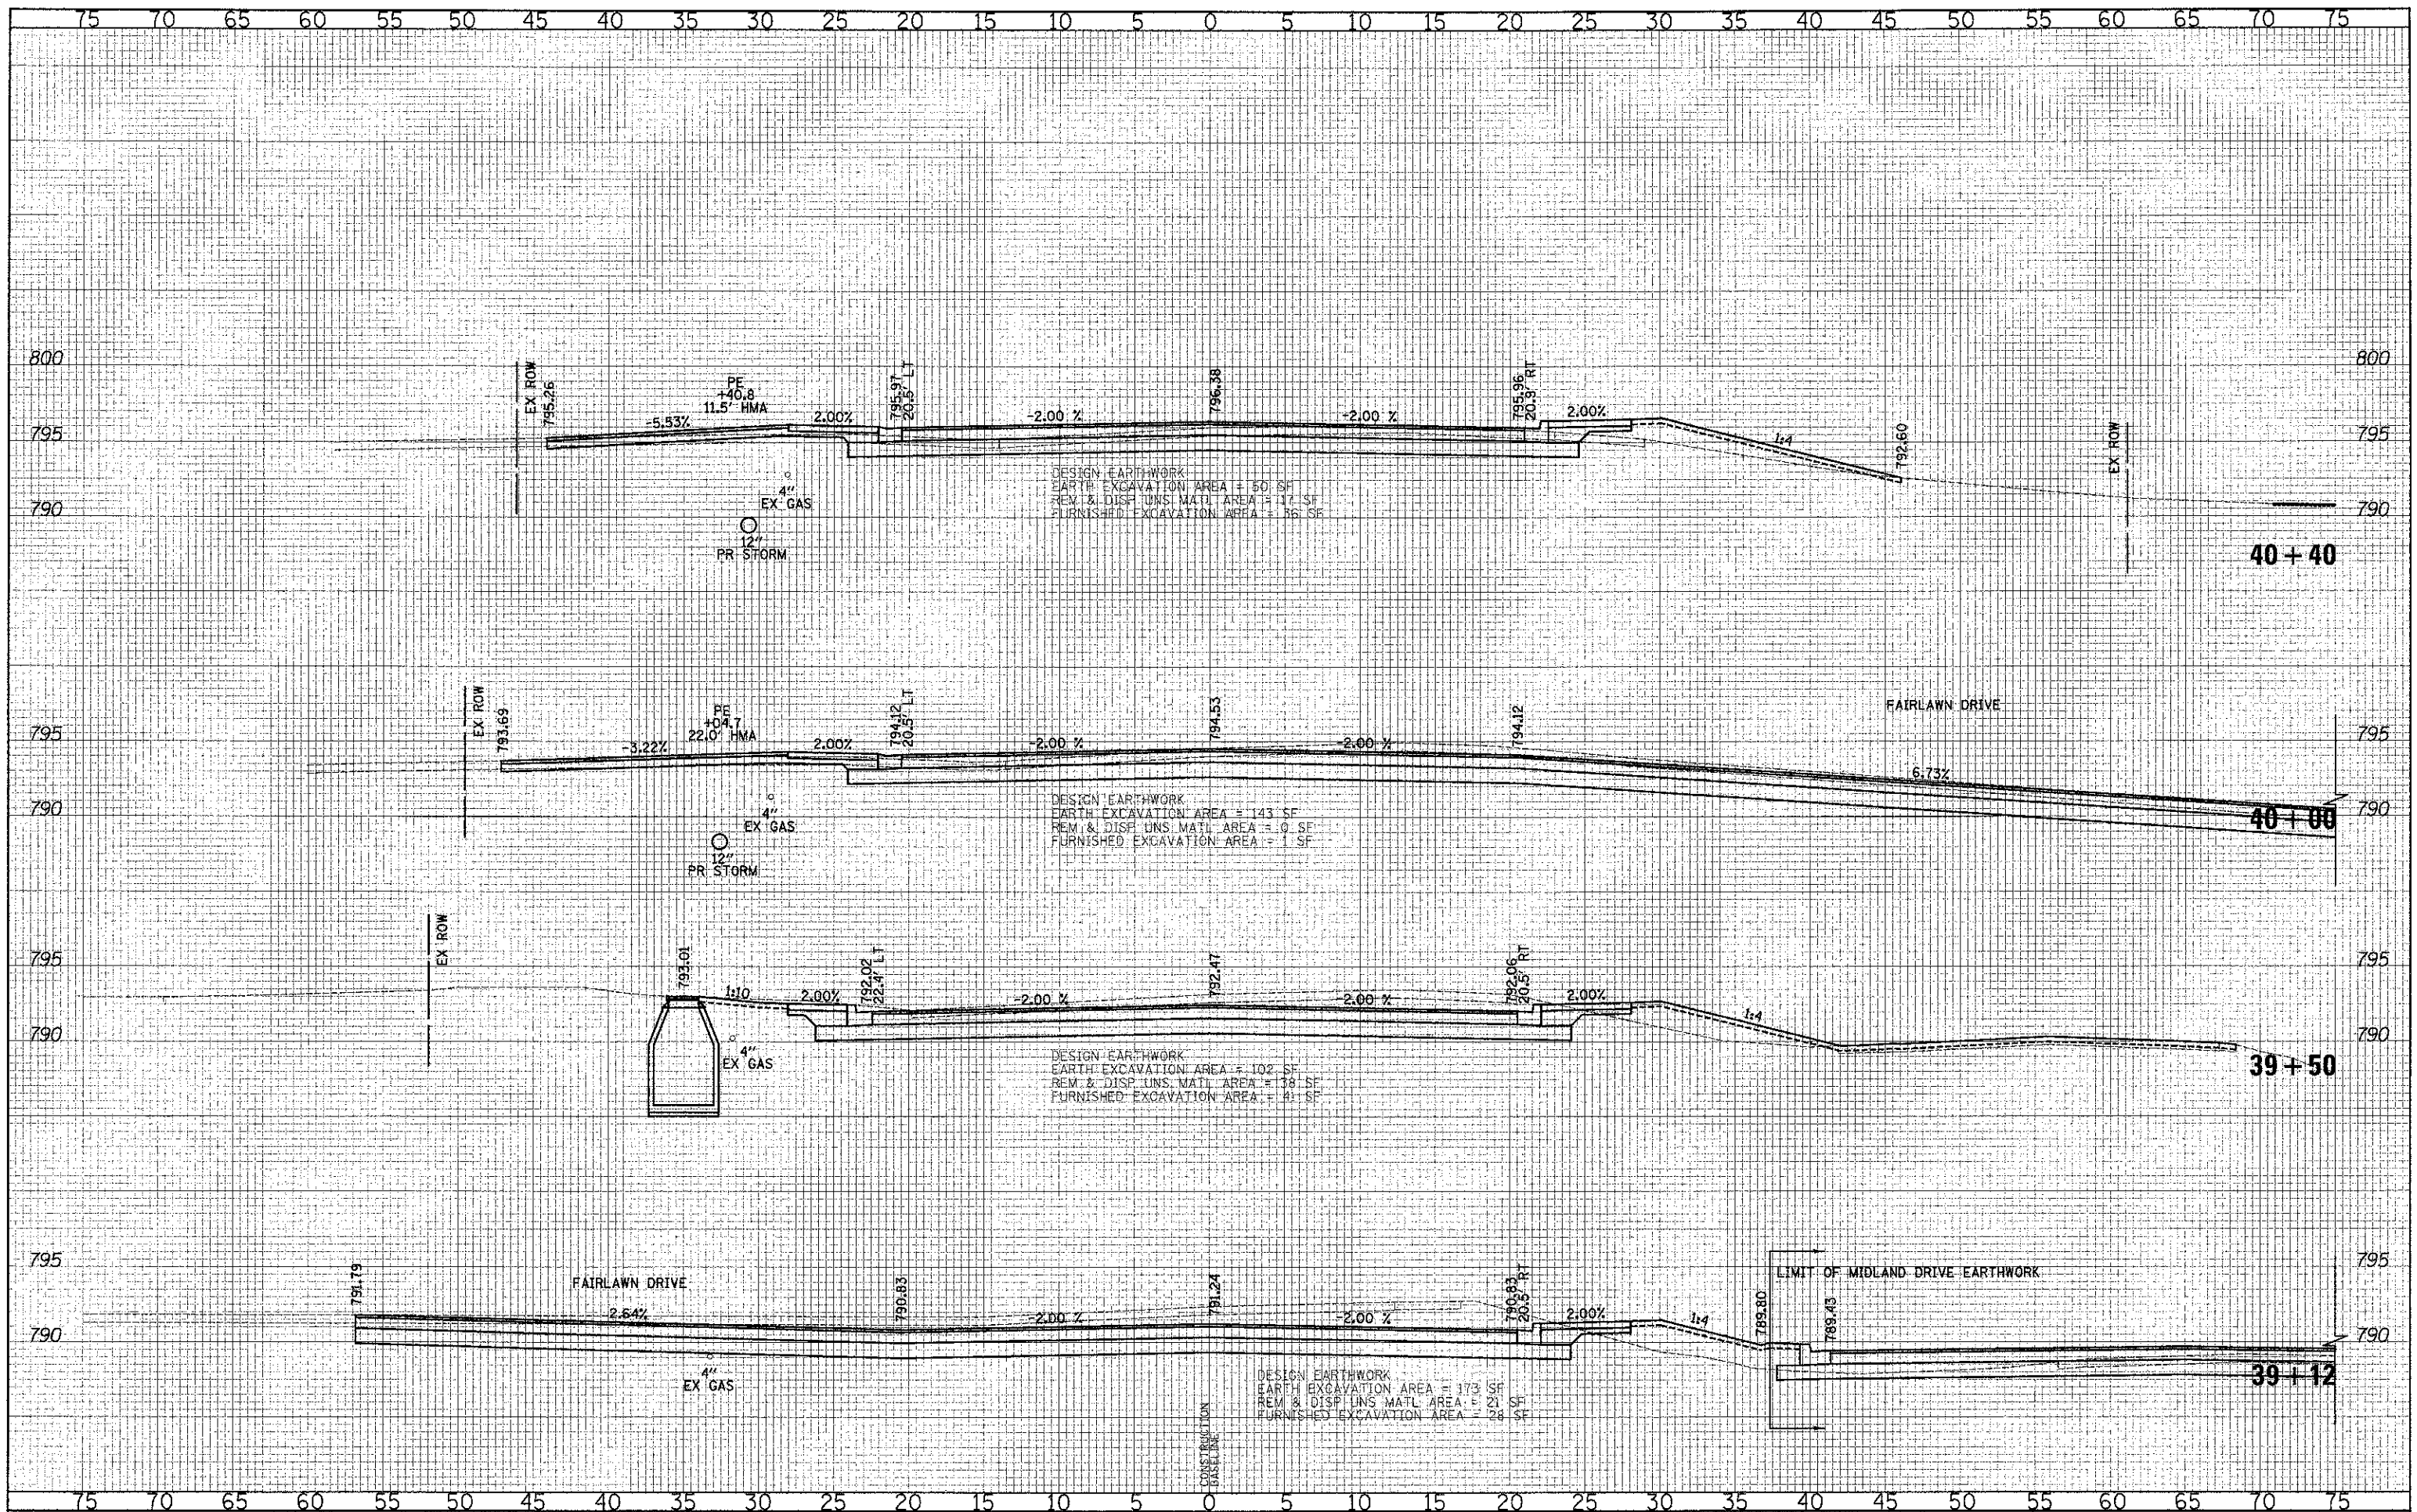

CIVILTECH
 460 E Devon Ave, Suite 300
 Itasca, Illinois 60143
 Tel: 630.773.3900 Fax: 630.773.3975
 www.civiltechinc.com

DESIGNED - PK	REVISED -
DRAWN - JRR	REVISED -
CHECKED - RTM	REVISED -
DATE - 12/17/2012	REVISED -

**STATE OF ILLINOIS
 DEPARTMENT OF TRANSPORTATION**

VERT.	0	5	10
HORIZ.	0	5	10

CROSS SECTIONS - WASHINGTON STREET

SHEET NO. 32 OF 49 SHEETS STA. 39+12.00 TO STA. 40+40.00

F.A.U. RTE.	SECTION	COUNTY	TOTAL SHEETS	SHEET NO.
0187	05-00121-07-WR	LAKE	223	199
CONTRACT NO. 63765				

FED. ROAD DIST. NO. 3 ILLINOIS FED. AID PROJECT